


MATCHLINE STA 334+00

MATCHLINE STA 340+00

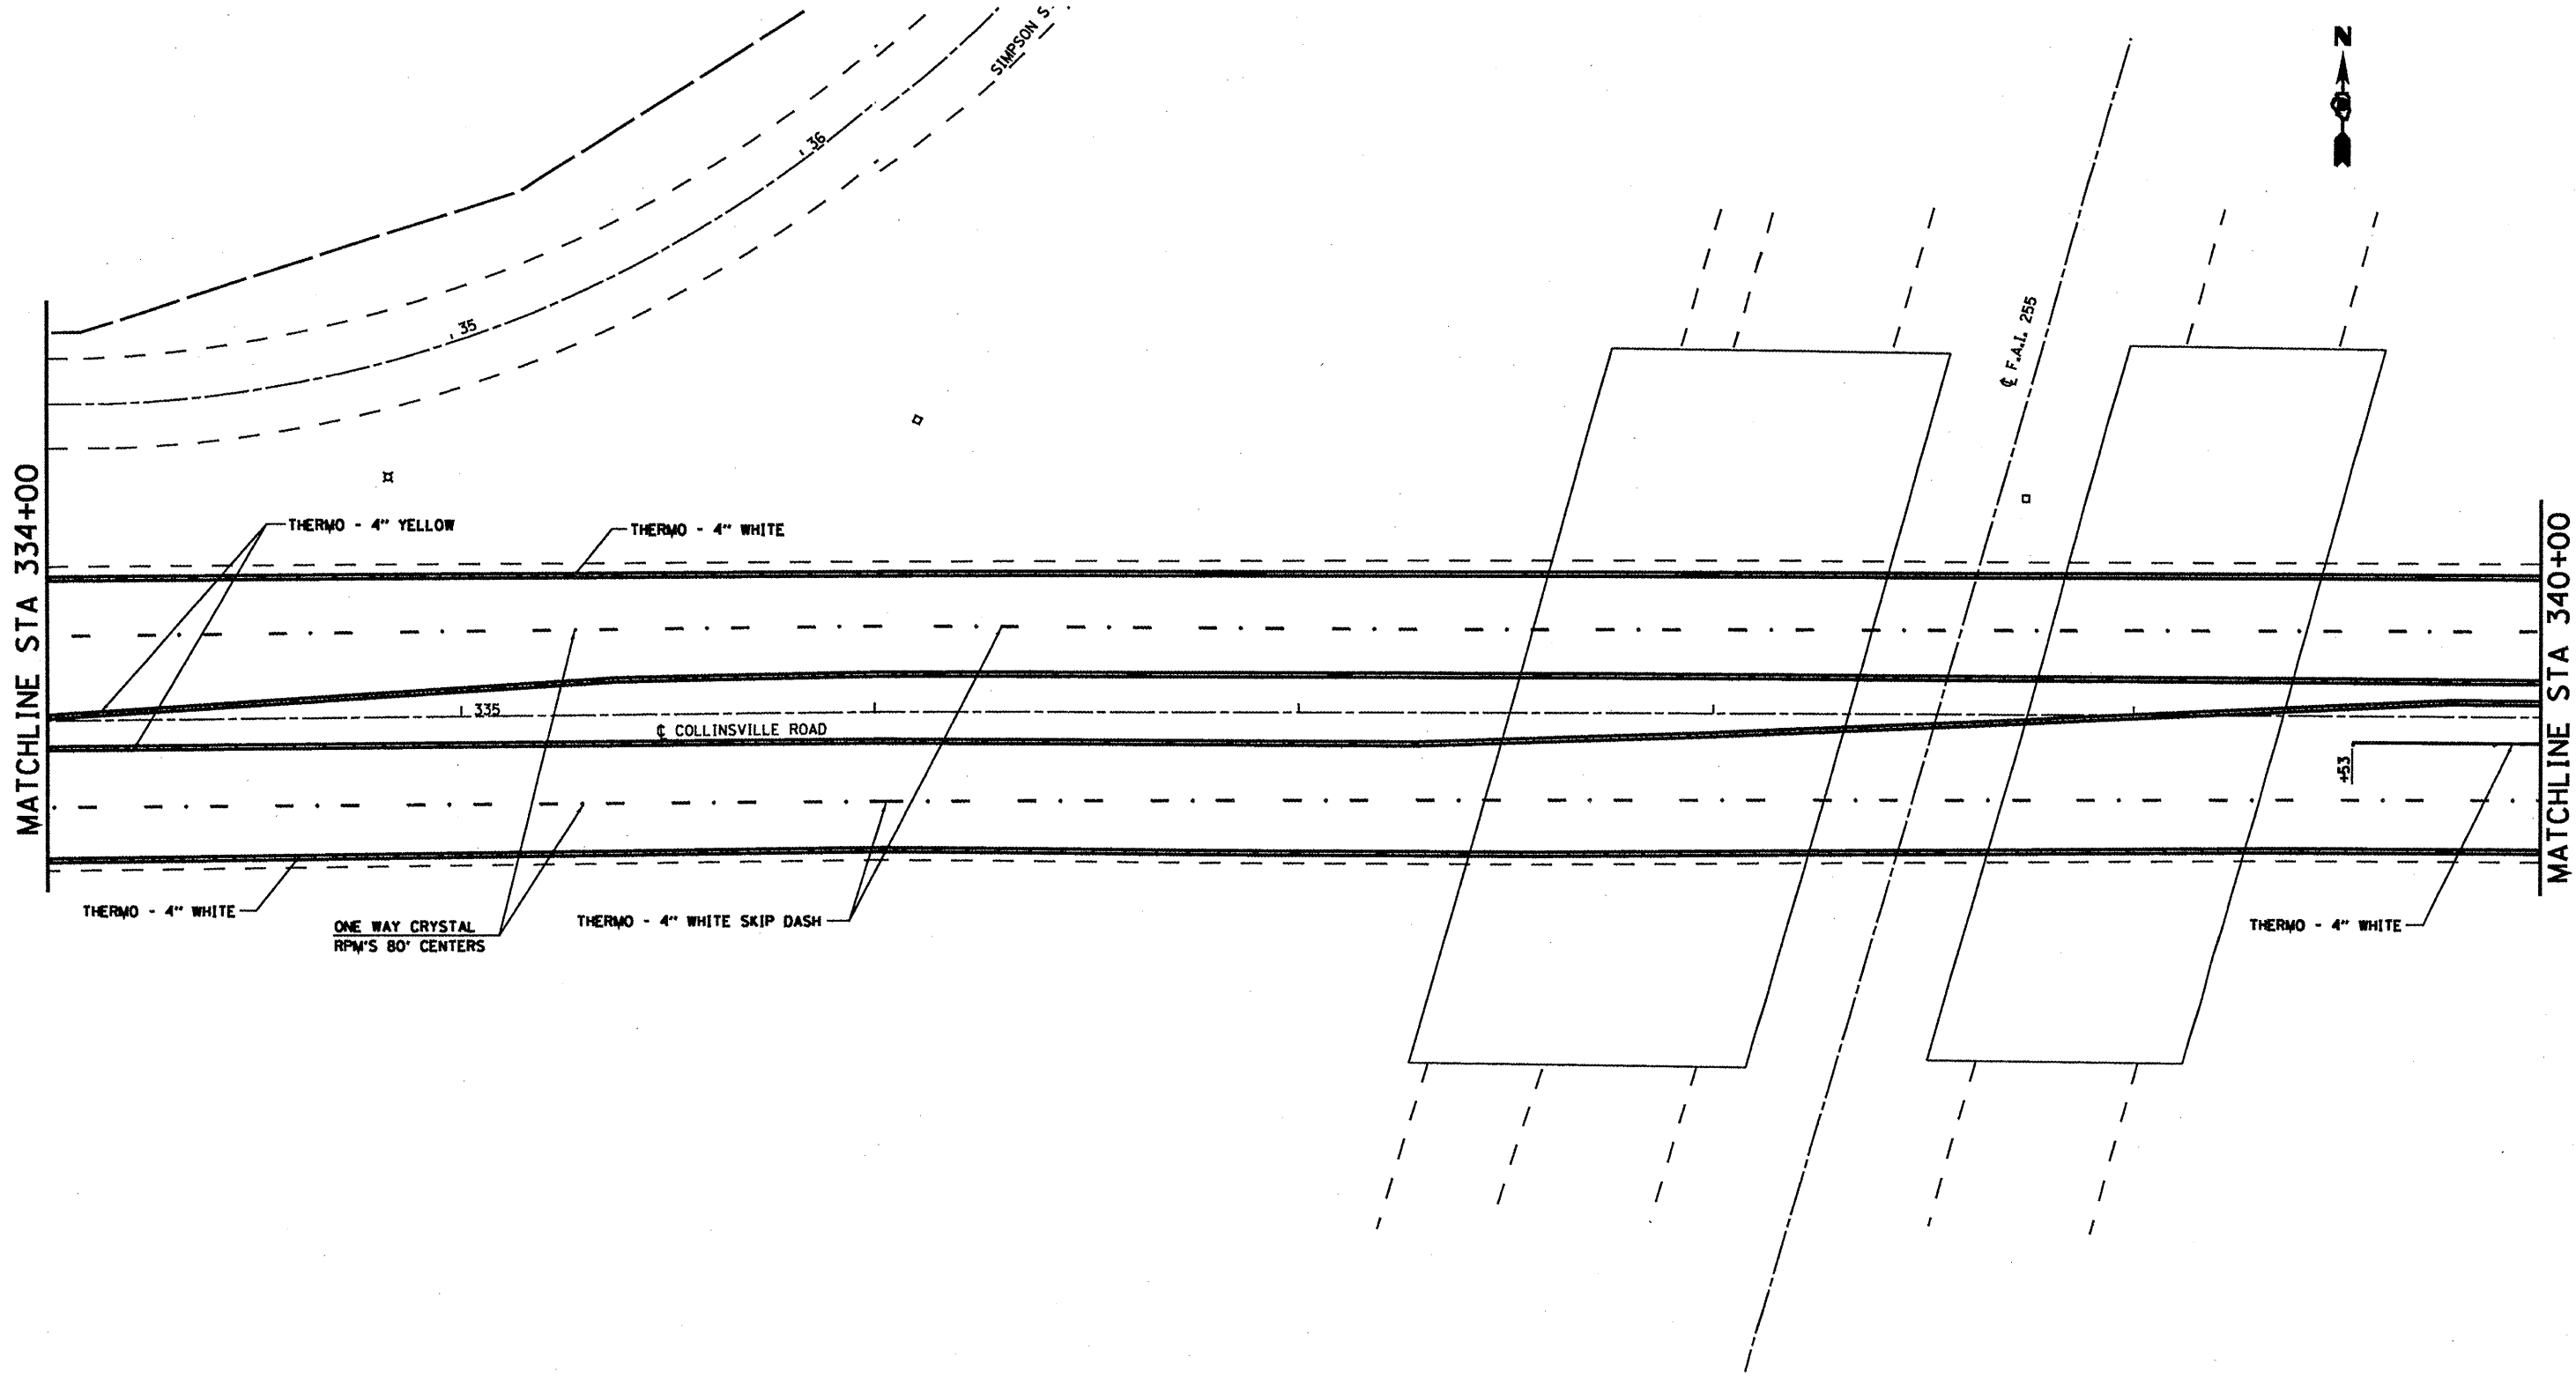

NOT TO SCALE:  
APPROXIMATE 20 SCALE

FILE NAME *	USER NAME * alfordb	DESIGNED -	REVISED -
as:\pwork\periods\alfordb\08175870\087644-4ht\plendgn		DRAWN - TRF	REVISED -
	PLOT SCALE = 48,0000' / IN.	CHECKED -	REVISED -
	PLOT DATE = 3/17/2010	DATE -	REVISED -

**STATE OF ILLINOIS  
DEPARTMENT OF TRANSPORTATION**

PAVEMENT MARKING			
SCALE: NONE	SHEET NO.	OF SHEETS	STA. TO STA.

F.A.U. RTE. 9128	SECTION 28RS-6	COUNTY MADISON	TOTAL SHEETS 33	SHEET NO. 21
CONTRACT NO. T6084				
ILLINOIS FED. AID PROJECT				