



MATCHLINE STA. 115+00

MATCHLINE STA. 121+00

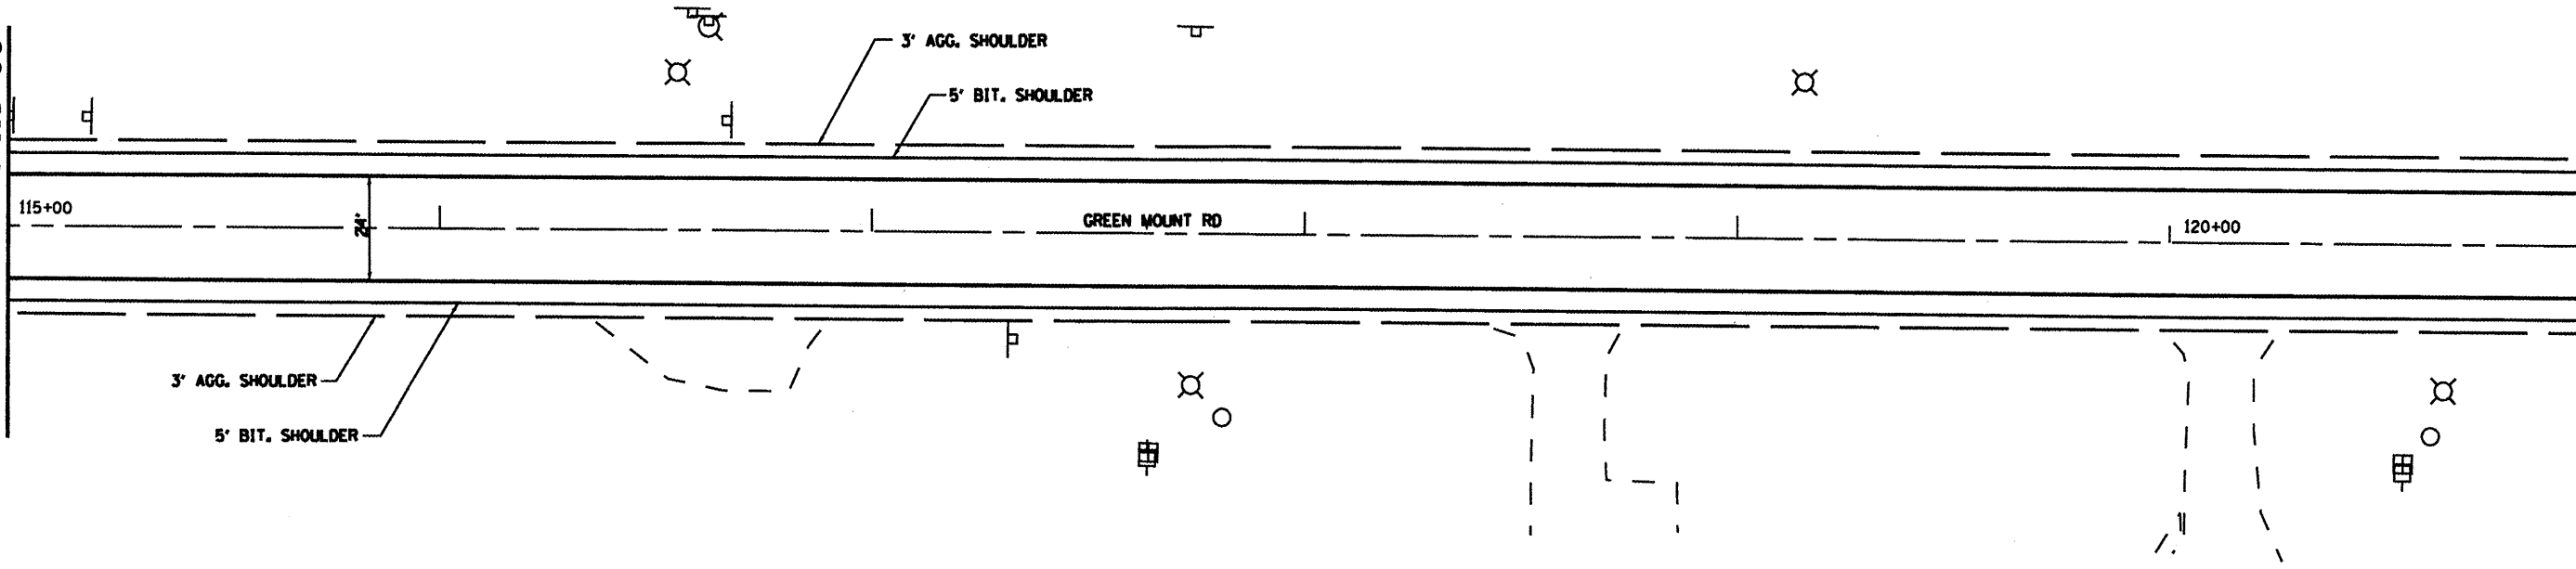

MATCHLINE STA. 121+00

MATCHLINE STA. 127+00

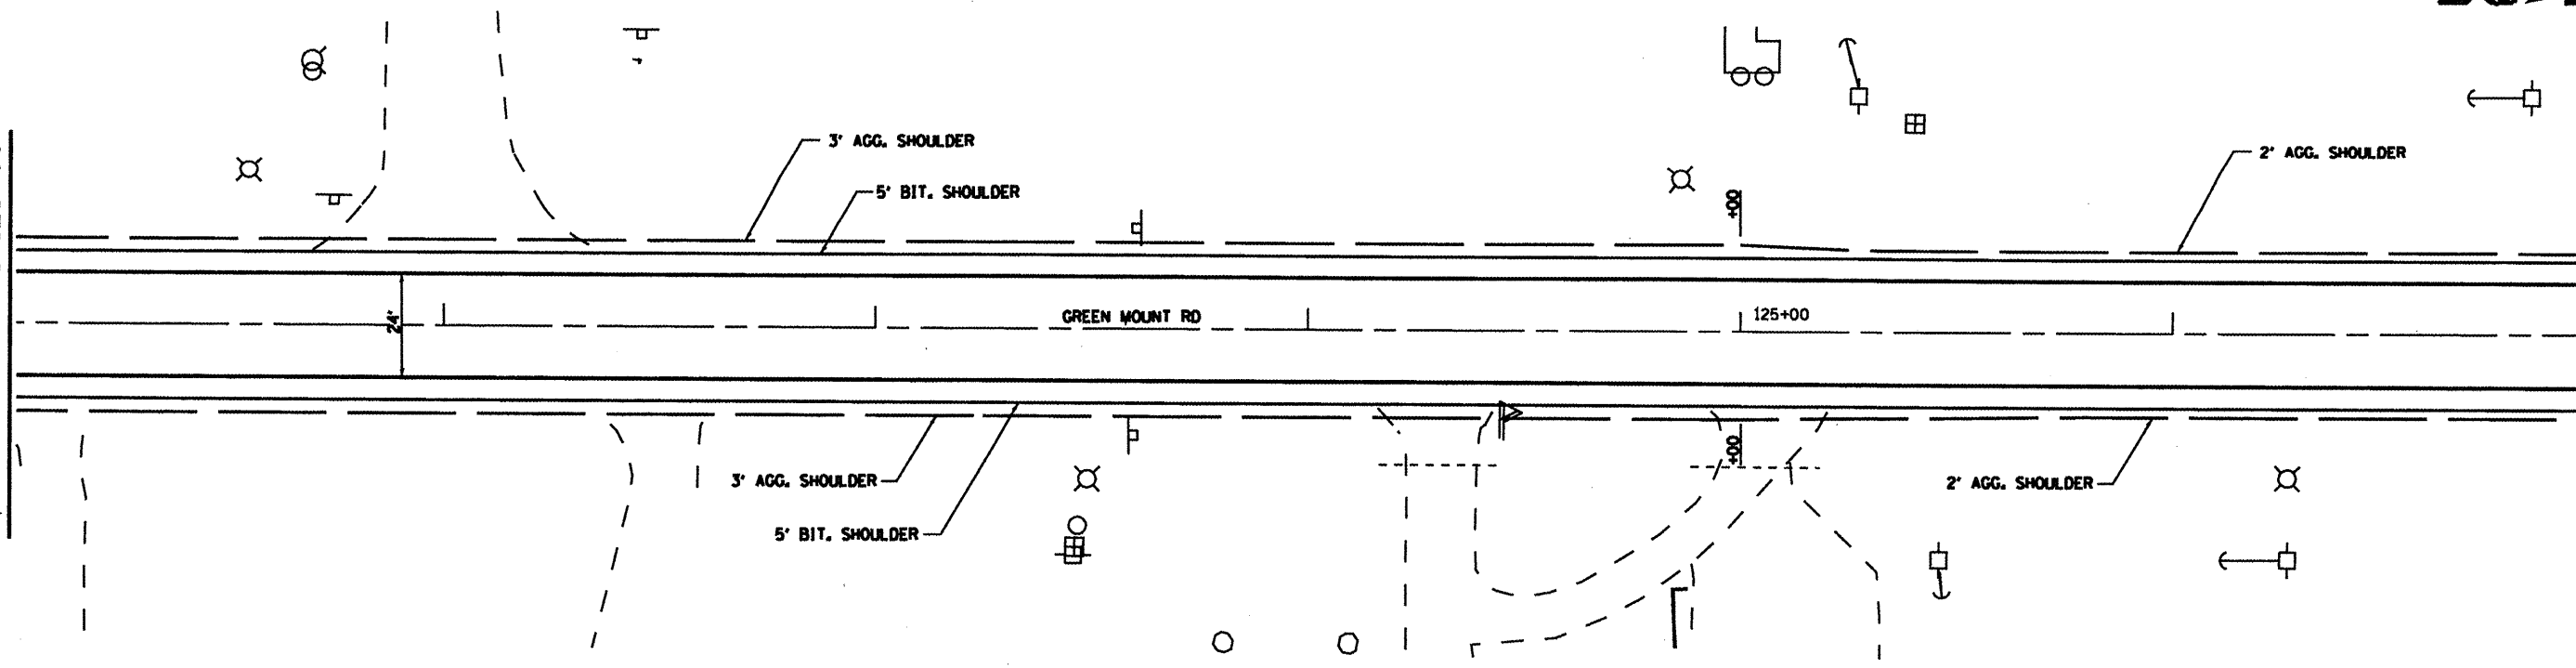

FILE NAME *	USER NAME = Fraytr	DESIGNED -	REVISED -	STATE OF ILLINOIS DEPARTMENT OF TRANSPORTATION	LOCATION #1 PLAN SHEET			F.A.P. RTE.	SECTION	COUNTY	TOTAL SHEETS	SHEET NO.
or\pe_sork\pds\dos\Fraytr\08170182\0876053-shs-plan.dgn		DRAWN -	REVISED -		SCALE:	SHEET NO.	OF SHEETS	STA.	TO STA.	ST. CLAIR	49	19
	PLOT SCALE = 48.1826 / IN.	CHECKED -	REVISED -							CONTRACT NO. 76006		
	PLOT DATE = 3/16/2010	DATE -	REVISED -							FED. ROAD DIST. NO.	ILLINOIS FED. AID PROJECT	