





BEGIN PROJECT
STA. 86+24

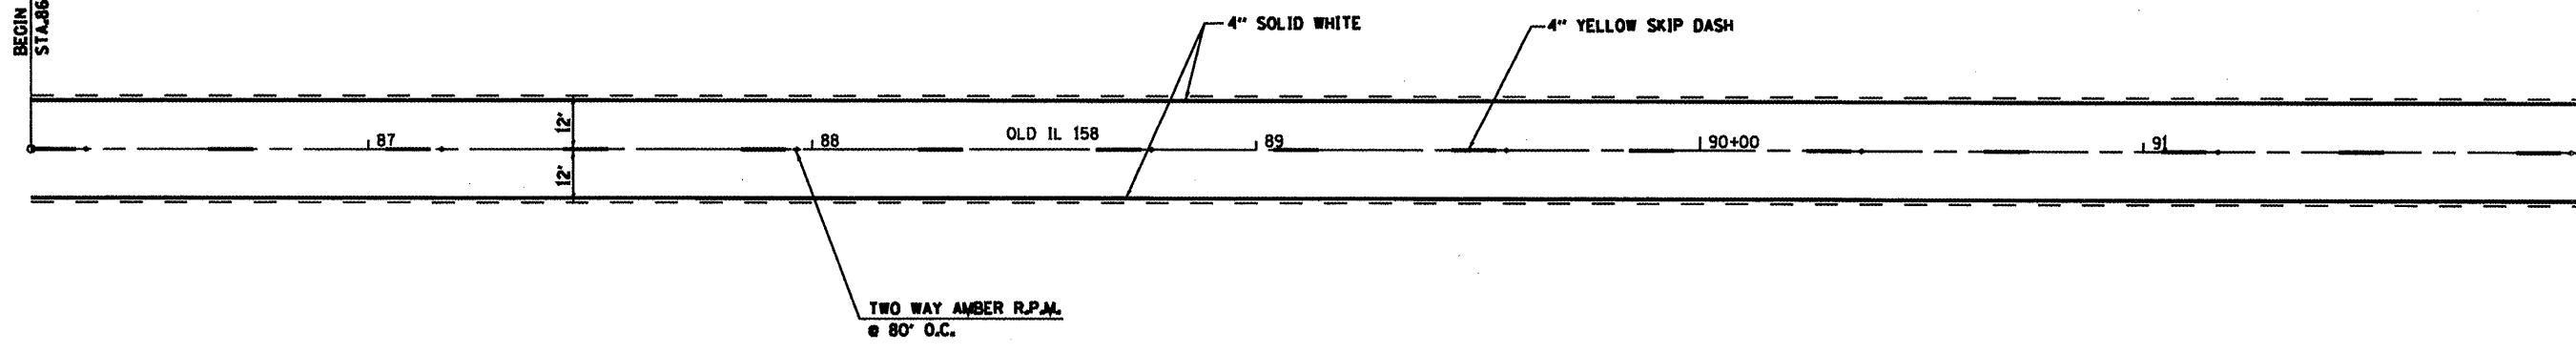

MATCHLINE STA. 92+00



MATCHLINE STA. 92+00

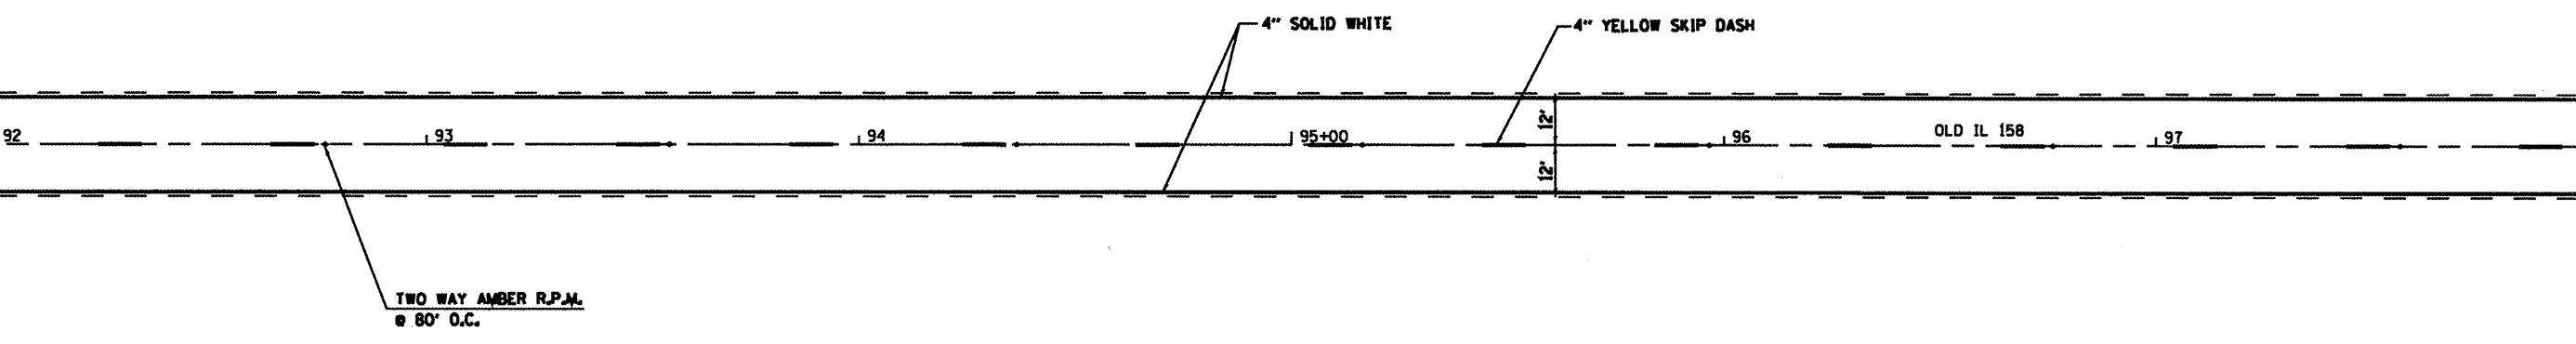

MATCHLINE STA. 98+00

FILE NAME *	USER NAME * fraytr	DESIGNED -	REVISED -
al:\pe_work\peidat\fraytr\08176162\087503-3-shs-PMK.dgn		DRAWN -	REVISED -
		CHECKED -	REVISED -
		DATE -	REVISED -

**STATE OF ILLINOIS
DEPARTMENT OF TRANSPORTATION**

LOCATION #3 PAVEMENT MARKING SHEET

SCALE: SHEET NO. OF SHEETS STA. TO STA.

F.A.P. RTE.	SECTION	COUNTY	TOTAL SHEETS	SHEET NO.
VARIOUS	DISTRESSURFACING2010-4	ST. CLAIR	49	40
FED. ROAD DIST. NO. ILLINOIS FED. AID PROJECT			CONTRACT NO. 76086	