



MATCHLINE STA. 98+00

MATCHLINE STA. 104+00

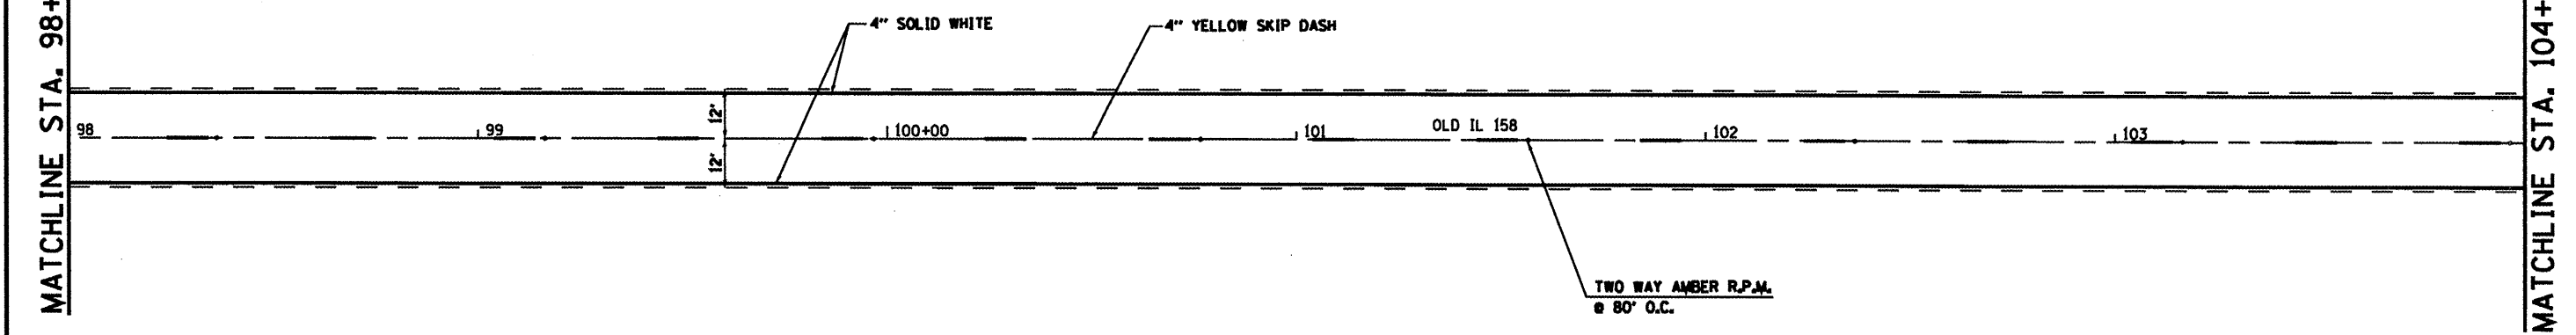

MATCHLINE STA. 104+00

MATCHLINE STA. 110+00

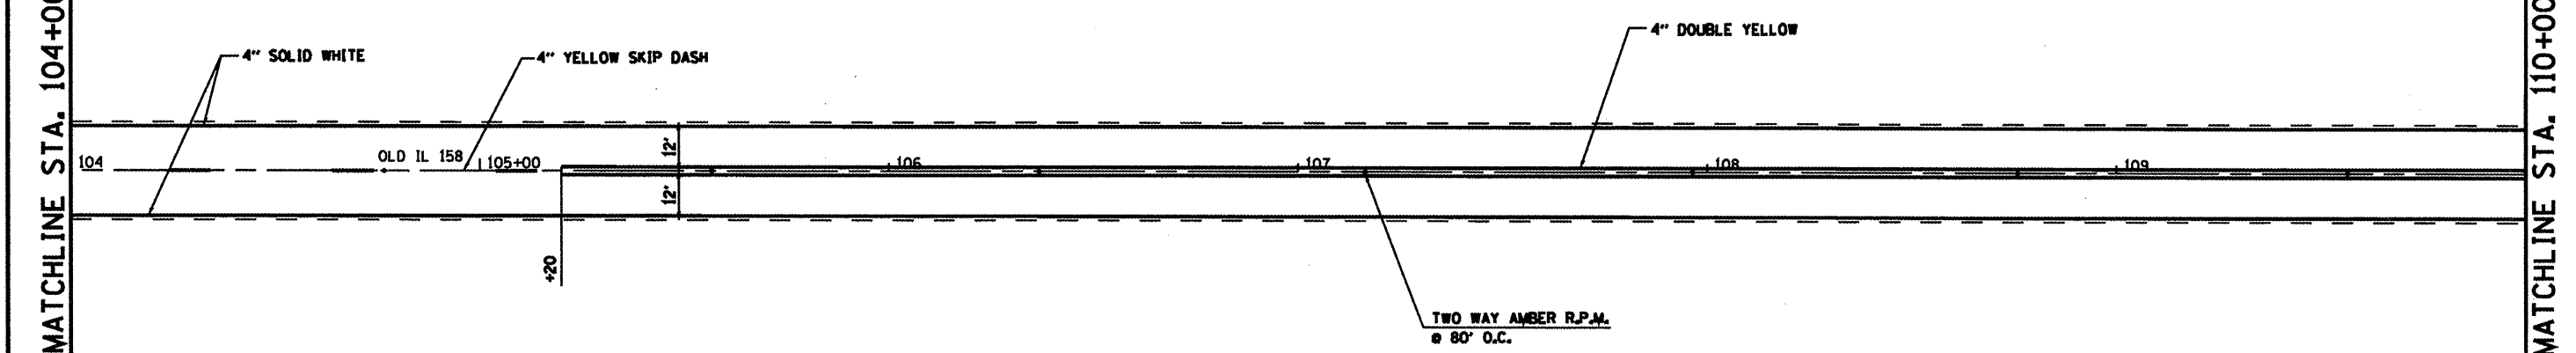

FILE NAME =	USER NAME = froytr	DESIGNED -	REVISED -
cd:\pave\work\pavedist\Froytr\10175162\107606-3-sh1-PML.dgn		DRAWN -	REVISED -
		CHECKED -	REVISED -
		DATE -	REVISED -

**STATE OF ILLINOIS  
DEPARTMENT OF TRANSPORTATION**

<b>LOCATION #3 PAVEMENT MARKING SHEET</b>			
SCALE:	SHEET NO.	OF SHEETS	STA. TO STA.

F.A.P. RTE.	SECTION	COUNTY	TOTAL SHEET NO.
VARIOUS	DISTRESSURFACING2010-4	ST. CLAIR	49 41
			CONTRACT NO. 76066
FED. ROAD DIST. NO. (ILLINOIS) FED. AID PROJECT			