


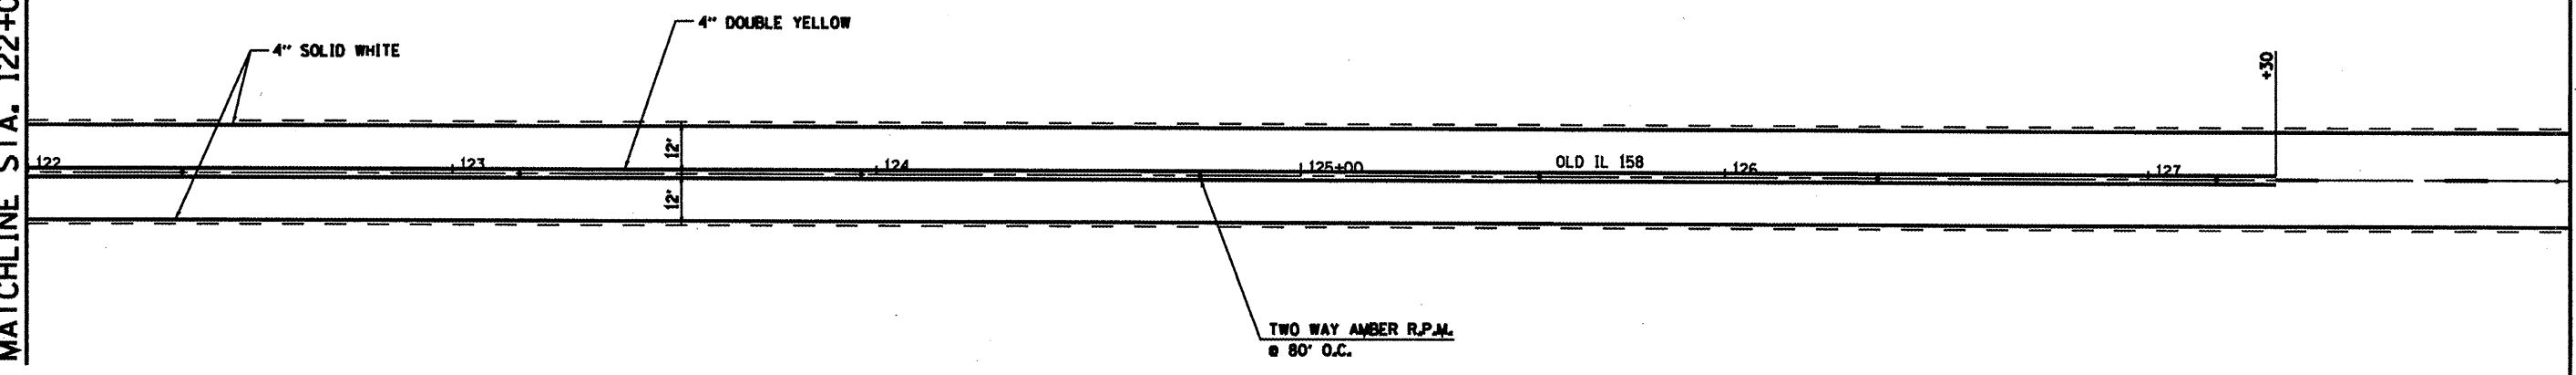


MATCHLINE STA. 122+00

MATCHLINE STA. 128+00



MATCHLINE STA. 128+00

END PROJECT STA. 133+70

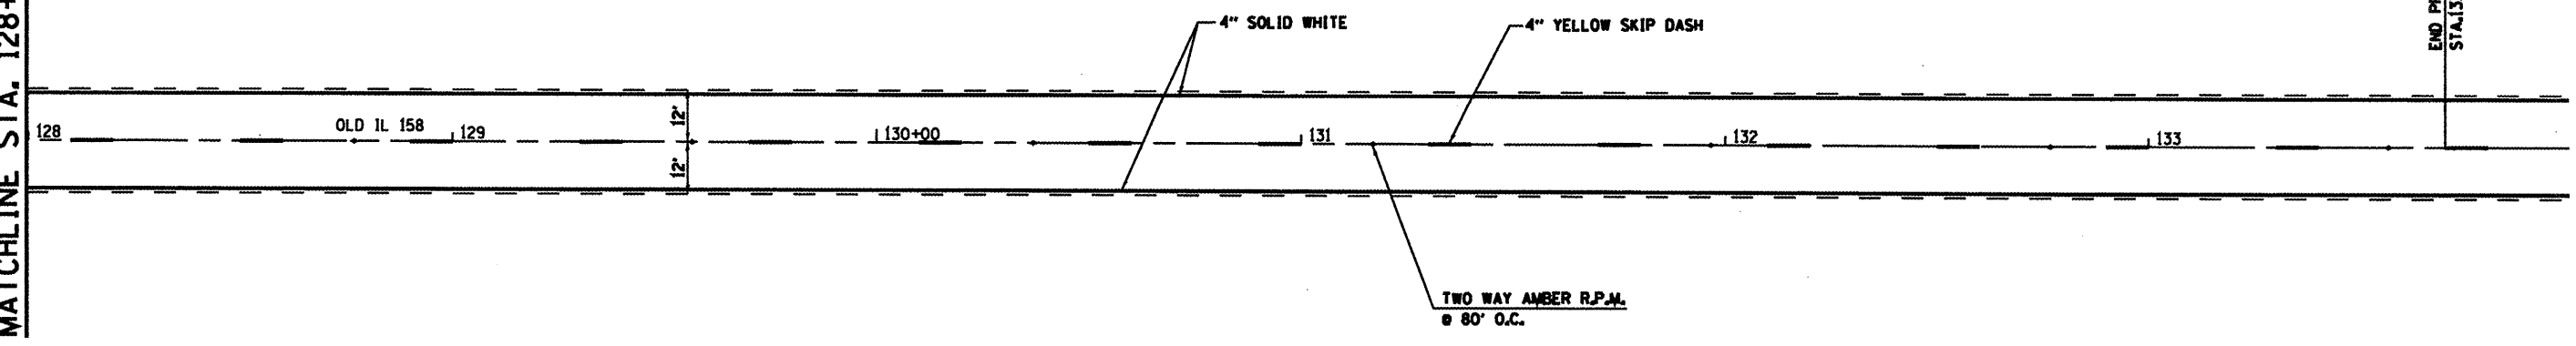

FILE NAME *	USER NAME * fraytr	DESIGNED -	REVISED -
ca:\pe_sork\poidos\fraytr\08170182\0876d85-shv-PML.dgn		DRAWN -	REVISED -
PLOT SCALE = 48.1026' / IN.		CHECKED -	REVISED -
PLOT DATE = 3/16/2010		DATE -	REVISED -

STATE OF ILLINOIS
DEPARTMENT OF TRANSPORTATION

LOCATION #3 PAVEMENT MARKING SHEET

SCALE: SHEET NO. OF SHEETS STA. TO STA.

F.A.P. RTE.	SECTION	COUNTY	TOTAL SHEETS	SHEET NO.
VARIOUS	DISTRESSURFACING2010-4	ST. CLAIR	49	43
FED. ROAD DIST. NO. (ILLINOIS) FED. AID PROJECT			CONTRACT NO. 76086	