

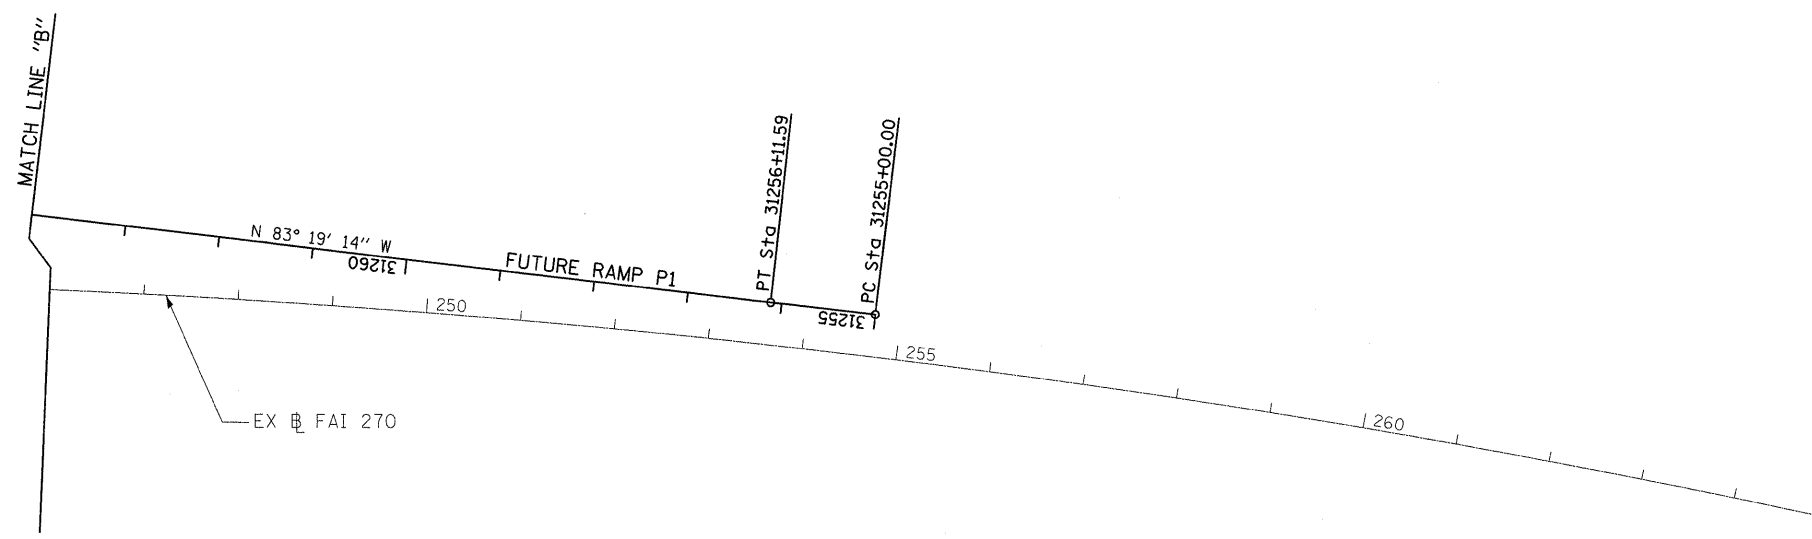
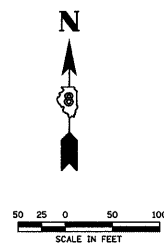


PROP. CURVE PR-P1-1 PI STA. = 21156+71.31 N 766,249.6978 E 309,670.2904 $\Delta = 2^\circ 06' 52''$ (LT) D = 1° 28' 59" R = 3,863.72' T = 71.31' L = 142.59' E = 0.66' e = N/A T.R. = N/A S.E. RUN = N/A P.C. STA = 21156+00.00 N 766,303.7661 E 309,716.7775 P.T. STA = 21157+42.59 N 766,193.9511 E 309,625.8301	PROP. CURVE PR-P1-2 PI STA. = 21161+55.49 N 765,885.2858 E 309,351.5806 $\Delta = 12^\circ 08' 59''$ (LT) D = 1° 28' 36" R = 3,879.75' T = 412.90' L = 822.70' E = 21.91' e = N/A T.R. = N/A S.E. RUN = N/A P.C. STA = 21157+42.59 N 766,193.9511 E 309,625.8301 P.T. STA = 21165+65.30 N 765,525.8141 E 309,148.4373
--	---

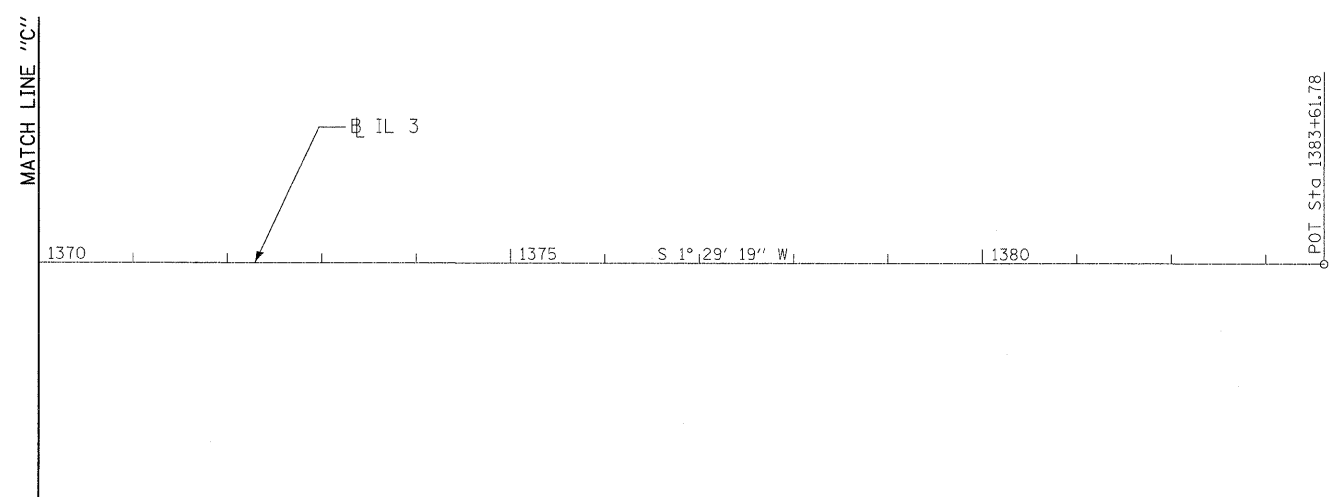

PROP. CURVE PR-P5-1 PI STA. = 31255+55.80 N 764,517.4668 E 311,037.6754 $\Delta = 0^\circ 34' 27''$ (LT) D = 0° 30' 52" R = 11,134.50' T = 55.80' L = 111.59' E = 0.14' e = N/A T.R. = N/A S.E. RUN = N/A P.C. STA = 31255+00.00 N 764,510.8146 E 311,093.0735 P.T. STA = 31256+11.59 N 764,523.5635 E 310,982.2133

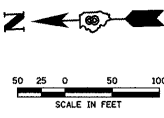

LAST SAVED = 3/13/2010
 PEN TABLE = VB.tbl
 PLOT DRIVER = TR-Xerox6204-7-File.plt

FILE NAME =	USER NAME = sdonahue	DESIGNED -	REVISED -
\\09066600\09066601\cad\plans\087_087	SD87-Shr-ATB-02.dgn	DRAWN -	REVISED -
	PLOT SCALE = 100.0045' / IN.	CHECKED -	REVISED -
	PLOT DATE = 3/16/2010 4:38:02 PM	DATE -	REVISED -

STATE OF ILLINOIS
DEPARTMENT OF TRANSPORTATION



ALIGNMENTS, TIES, AND BENCHMARKS

SCALE: 1" = 100' SHEET NO. 2 OF 3 SHEETS STA. TO STA.

F.A.I. RTE.	SECTION	COUNTY	TOTAL SHEETS	SHEET NO.
270	60-2RS-3	MADISON	231	23
CONTRACT NO. 76D87				
ILLINOIS FED. AID PROJECT				