



PLAN	SURVEYED	BY	DATE
	PLOTTED		
	NOTE BOOK		
	NO.		
	CADD FILE NAME		

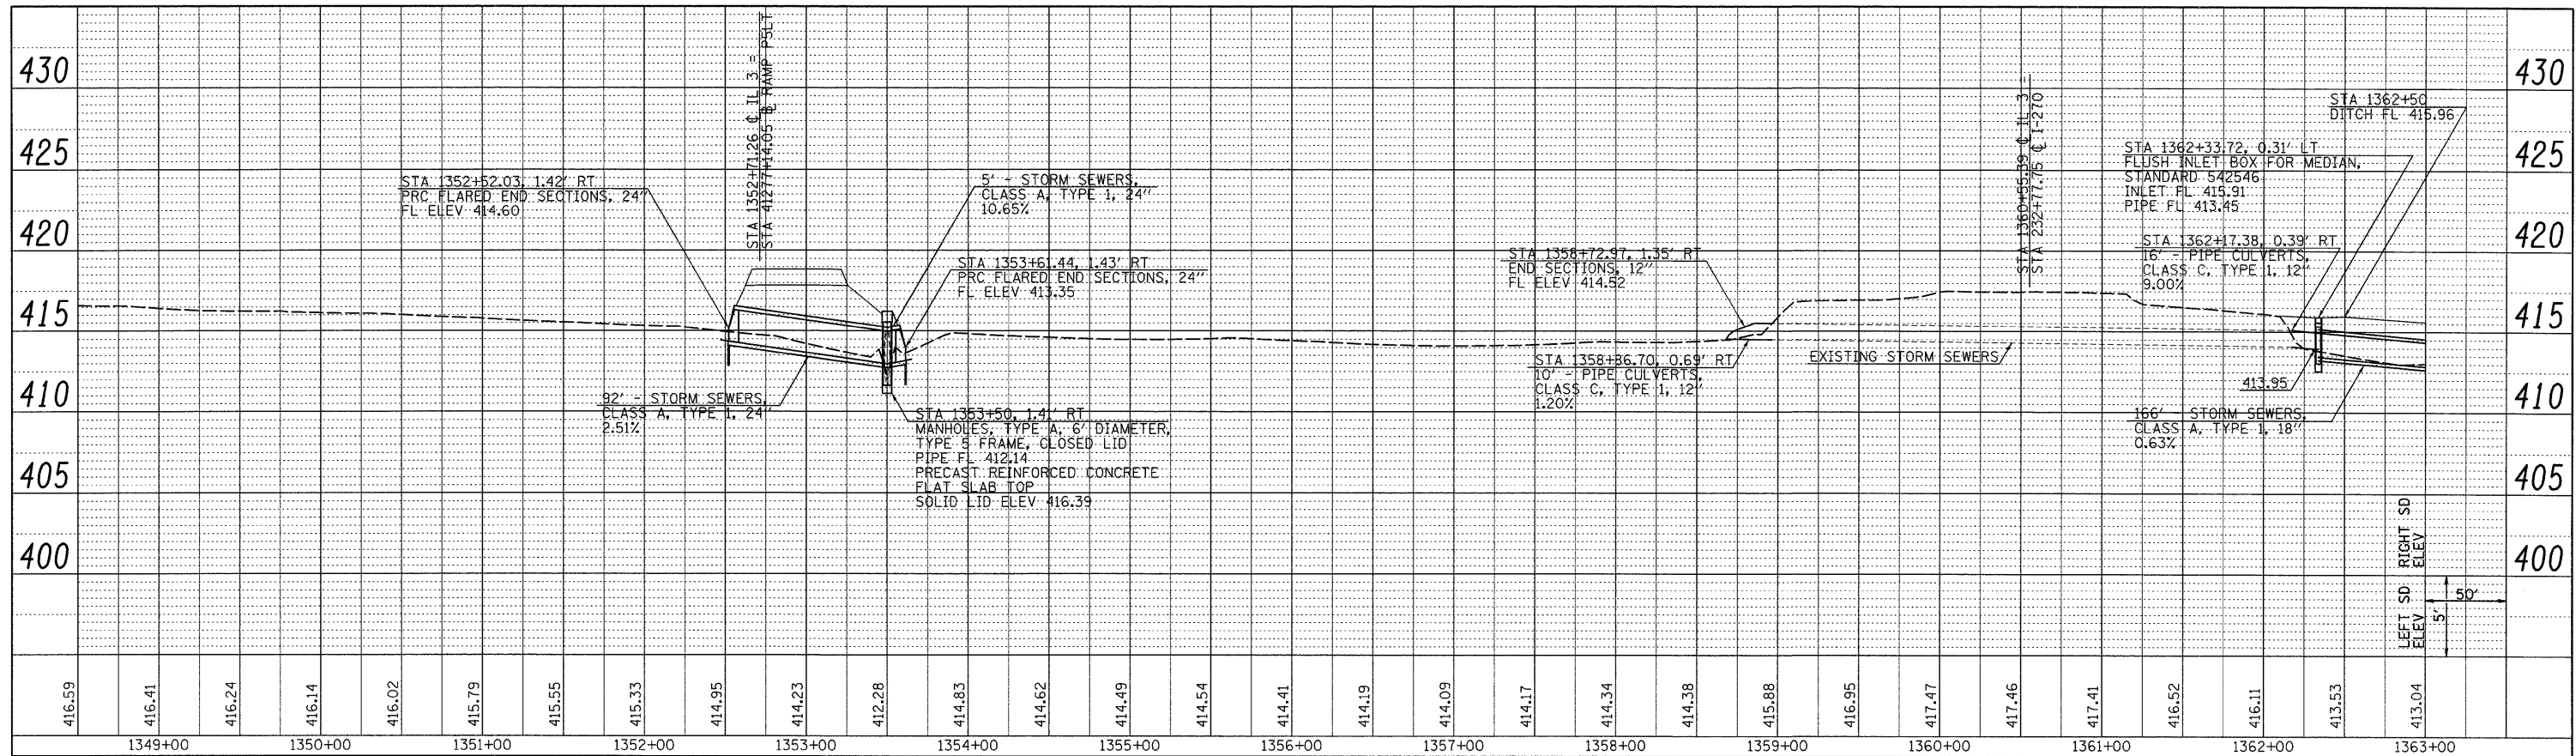

PROFILE	SURVEYED	BY	DATE
	PLOTTED		
	NOTE BOOK		
	NO.		
	STRUCTURE NOTATIONS CHRG		

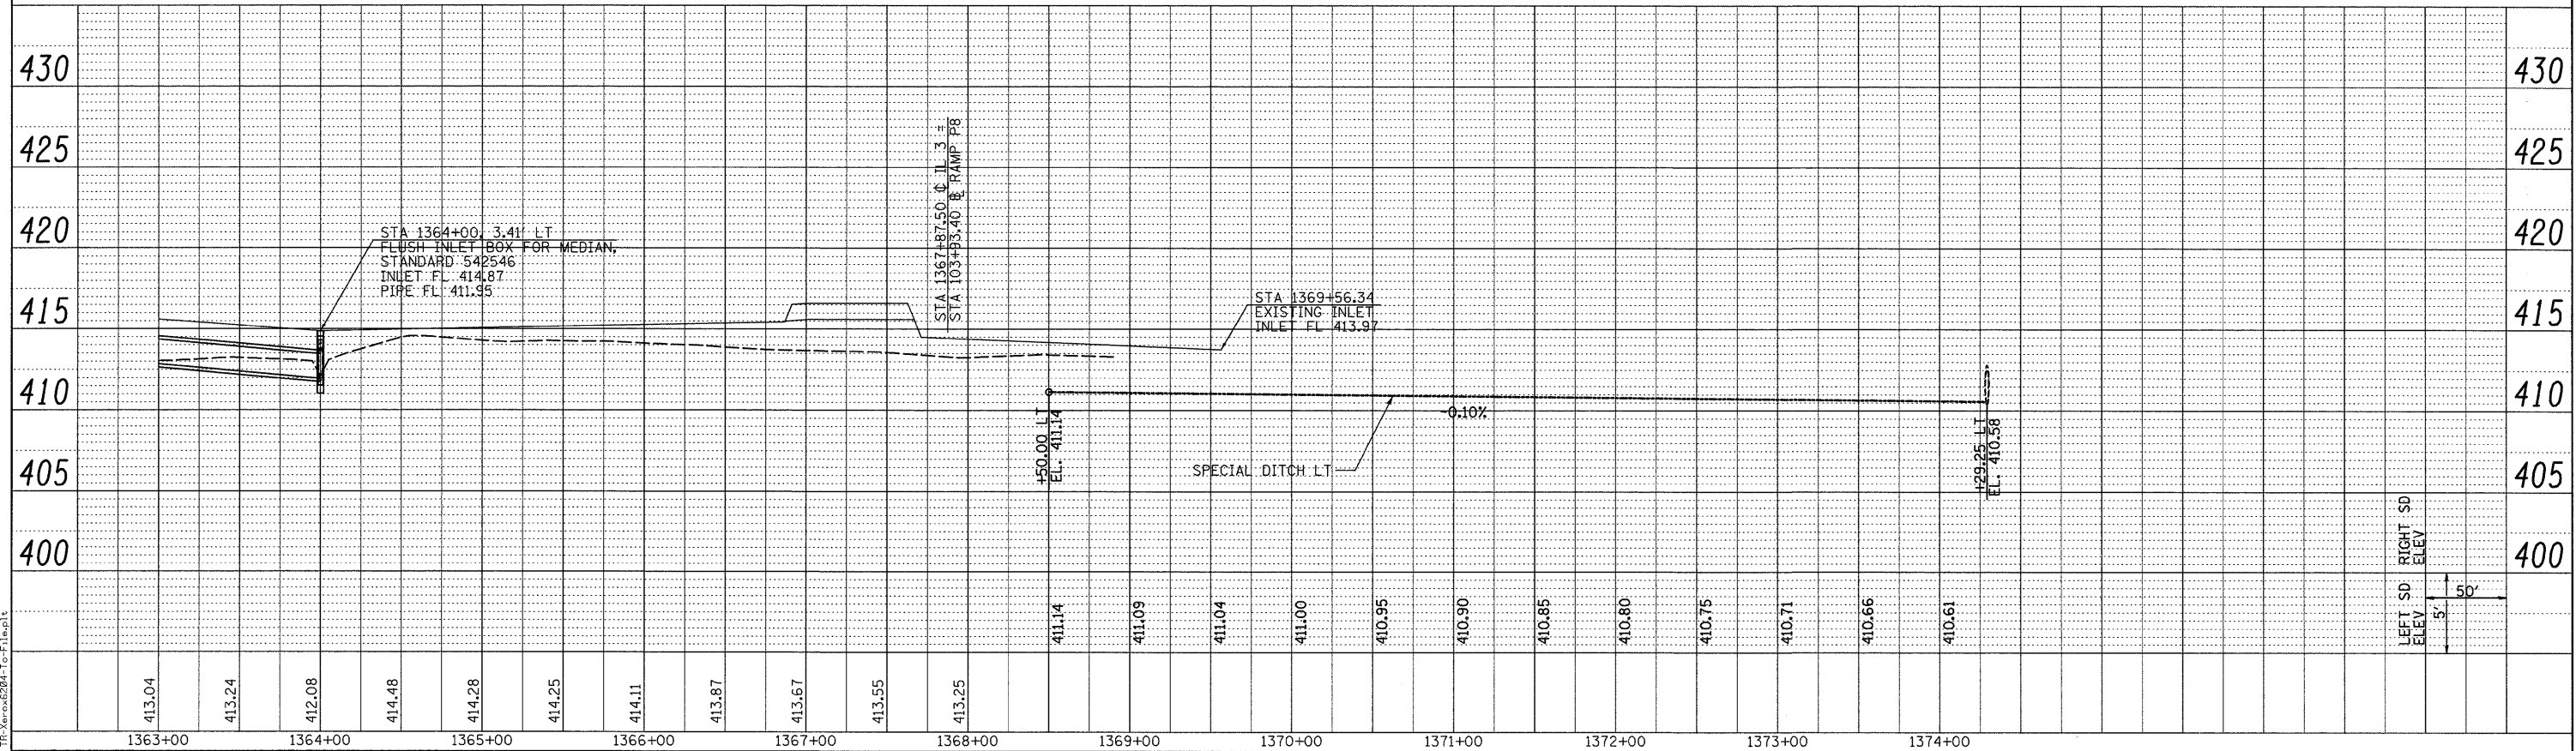

LAST SAVED = 3/16/2010 4:38:27 PM  
 PEN TABLE = V:\B4  
 PLOT DRIVER = TP:\xerox6204-1c-File.plt

FILE NAME =	USER NAME = edonahue	DESIGNED -	REVISED -
\\09066600\09066601\cadd\1-plans\014_0876087-Sht-Profile-IL3-01.dgn		DRAWN -	REVISED -
PLOT SCALE = 50.0023 ' / IN.		CHECKED -	REVISED -
PLOT DATE = 3/16/2010 4:38:27 PM		DATE -	REVISED -

**STATE OF ILLINOIS  
DEPARTMENT OF TRANSPORTATION**



**PROFILES**  
ILLINOIS ROUTE 3

SCALE: SEE SHT SHEET NO. 5 OF 16 SHEETS STA. 1348+50 TO STA. 1375+29.25

F.A.I. RTE.	SECTION	COUNTY	TOTAL SHEETS	SHEET NO.
270	60-2RS-3	MADISON	231	30
CONTRACT NO. 76D87			ILLINOIS FED. AID PROJECT	