


PLAN	SURVEYED	BY	DATE
	PLOTTED		
	CHECKED		
	RT. OF WAY CHECKED		
	CADD FILE NAME		
	NO.		

PROFILE	SURVEYED	BY	DATE
	PLOTTED		
	CHECKED		
	STRUCTURE NOTATIONS CHECKED		
	NO.		

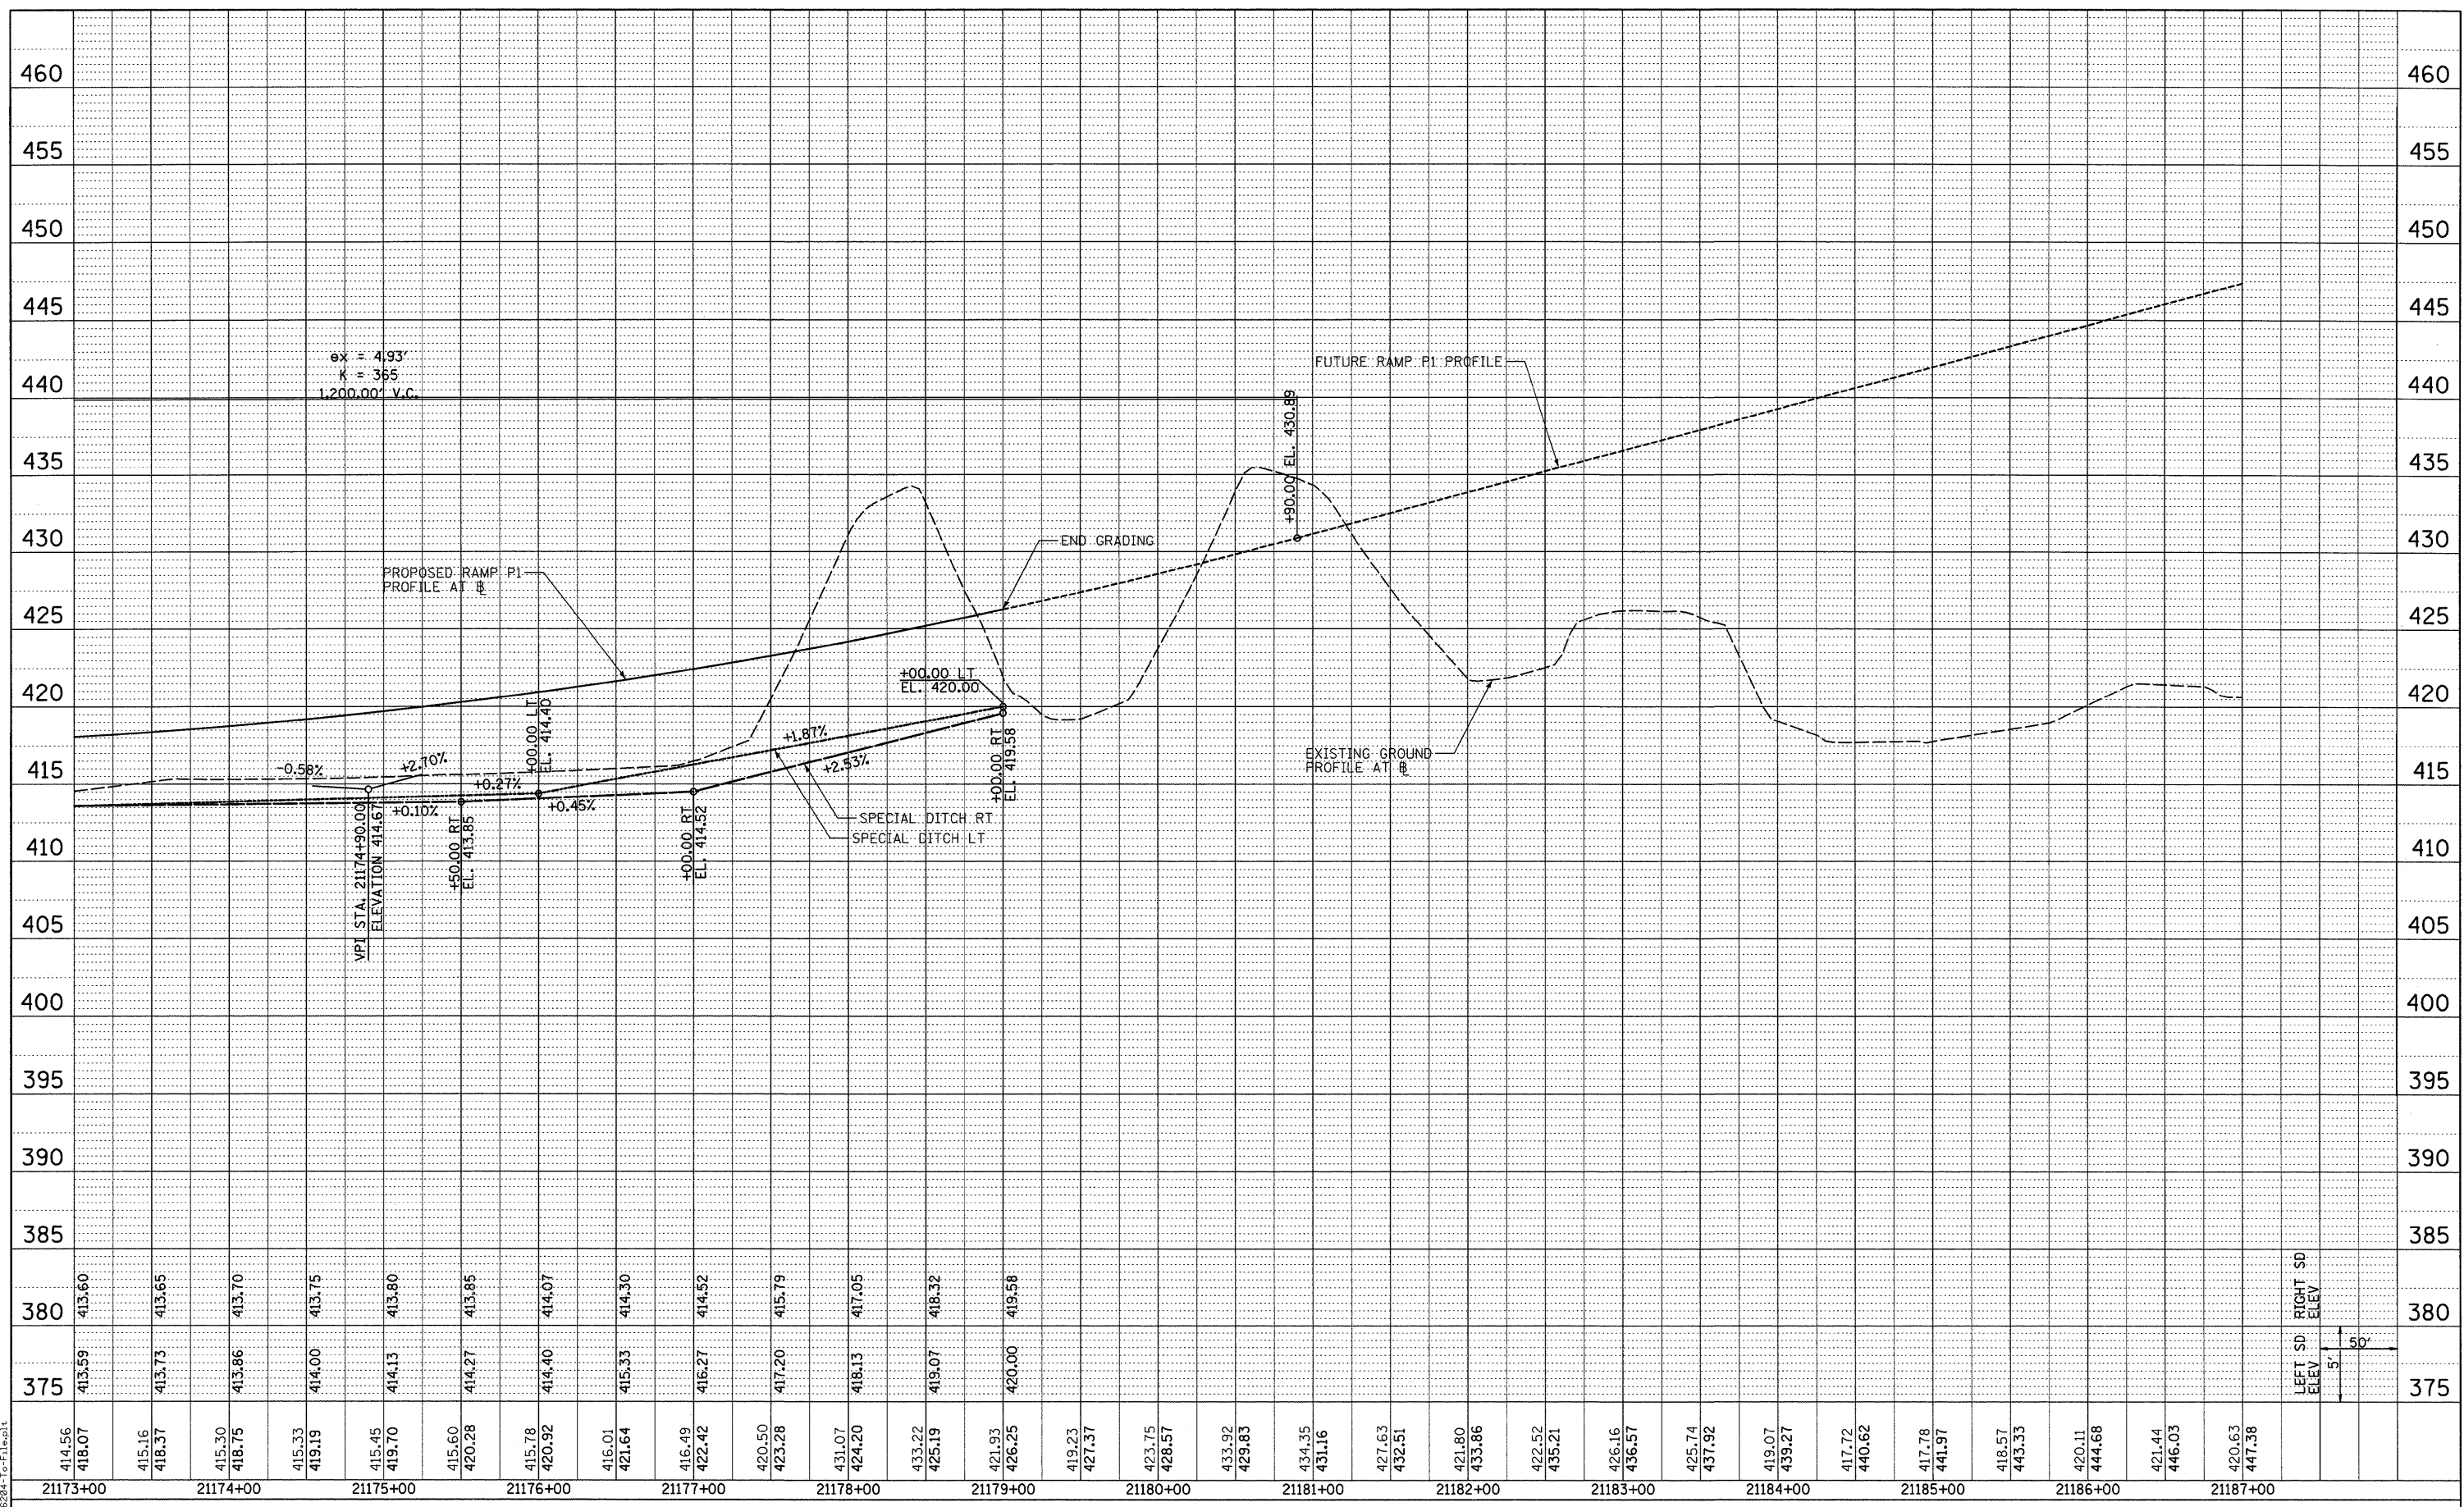

LAST SAVED = 3/19/2010
 PEN TABLE = 18.141
 PLOT DRIVER = TR:Acad6284-Tc-File.plt

FILE NAME =	USER NAME = sdonahue	DESIGNED -	REVISED -
h:\0966600\0906601\cad\plans\018_0876087-Sht-Profile-RampP1-02.dgn		DRAWN -	REVISED -
		CHECKED -	REVISED -
		DATE -	REVISED -

**STATE OF ILLINOIS
 DEPARTMENT OF TRANSPORTATION**



PROFILES
 PROPOSED RAMP P1

SCALE: SEE SHT SHEET NO. 9 OF 16 SHEETS STA. 21173+00 TO STA. 21187+00

F.A.I. RTE.	SECTION	COUNTY	TOTAL SHEETS	SHEET NO.
270	60-2RS-3	MADISON	231	34
				CONTRACT NO. T6D87
ILLINOIS FED. AID PROJECT				

