


PLAN	SURVEYED	BY	DATE
	PLOTTED		
	NOTE BOOK		
	NO. _____		
	CADD FILE NAME		

PROFILE	SURVEYED	BY	DATE
	PLOTTED		
	NOTE BOOK		
	NO. _____		
	STRUCTURE NOTATIONS CHRD		

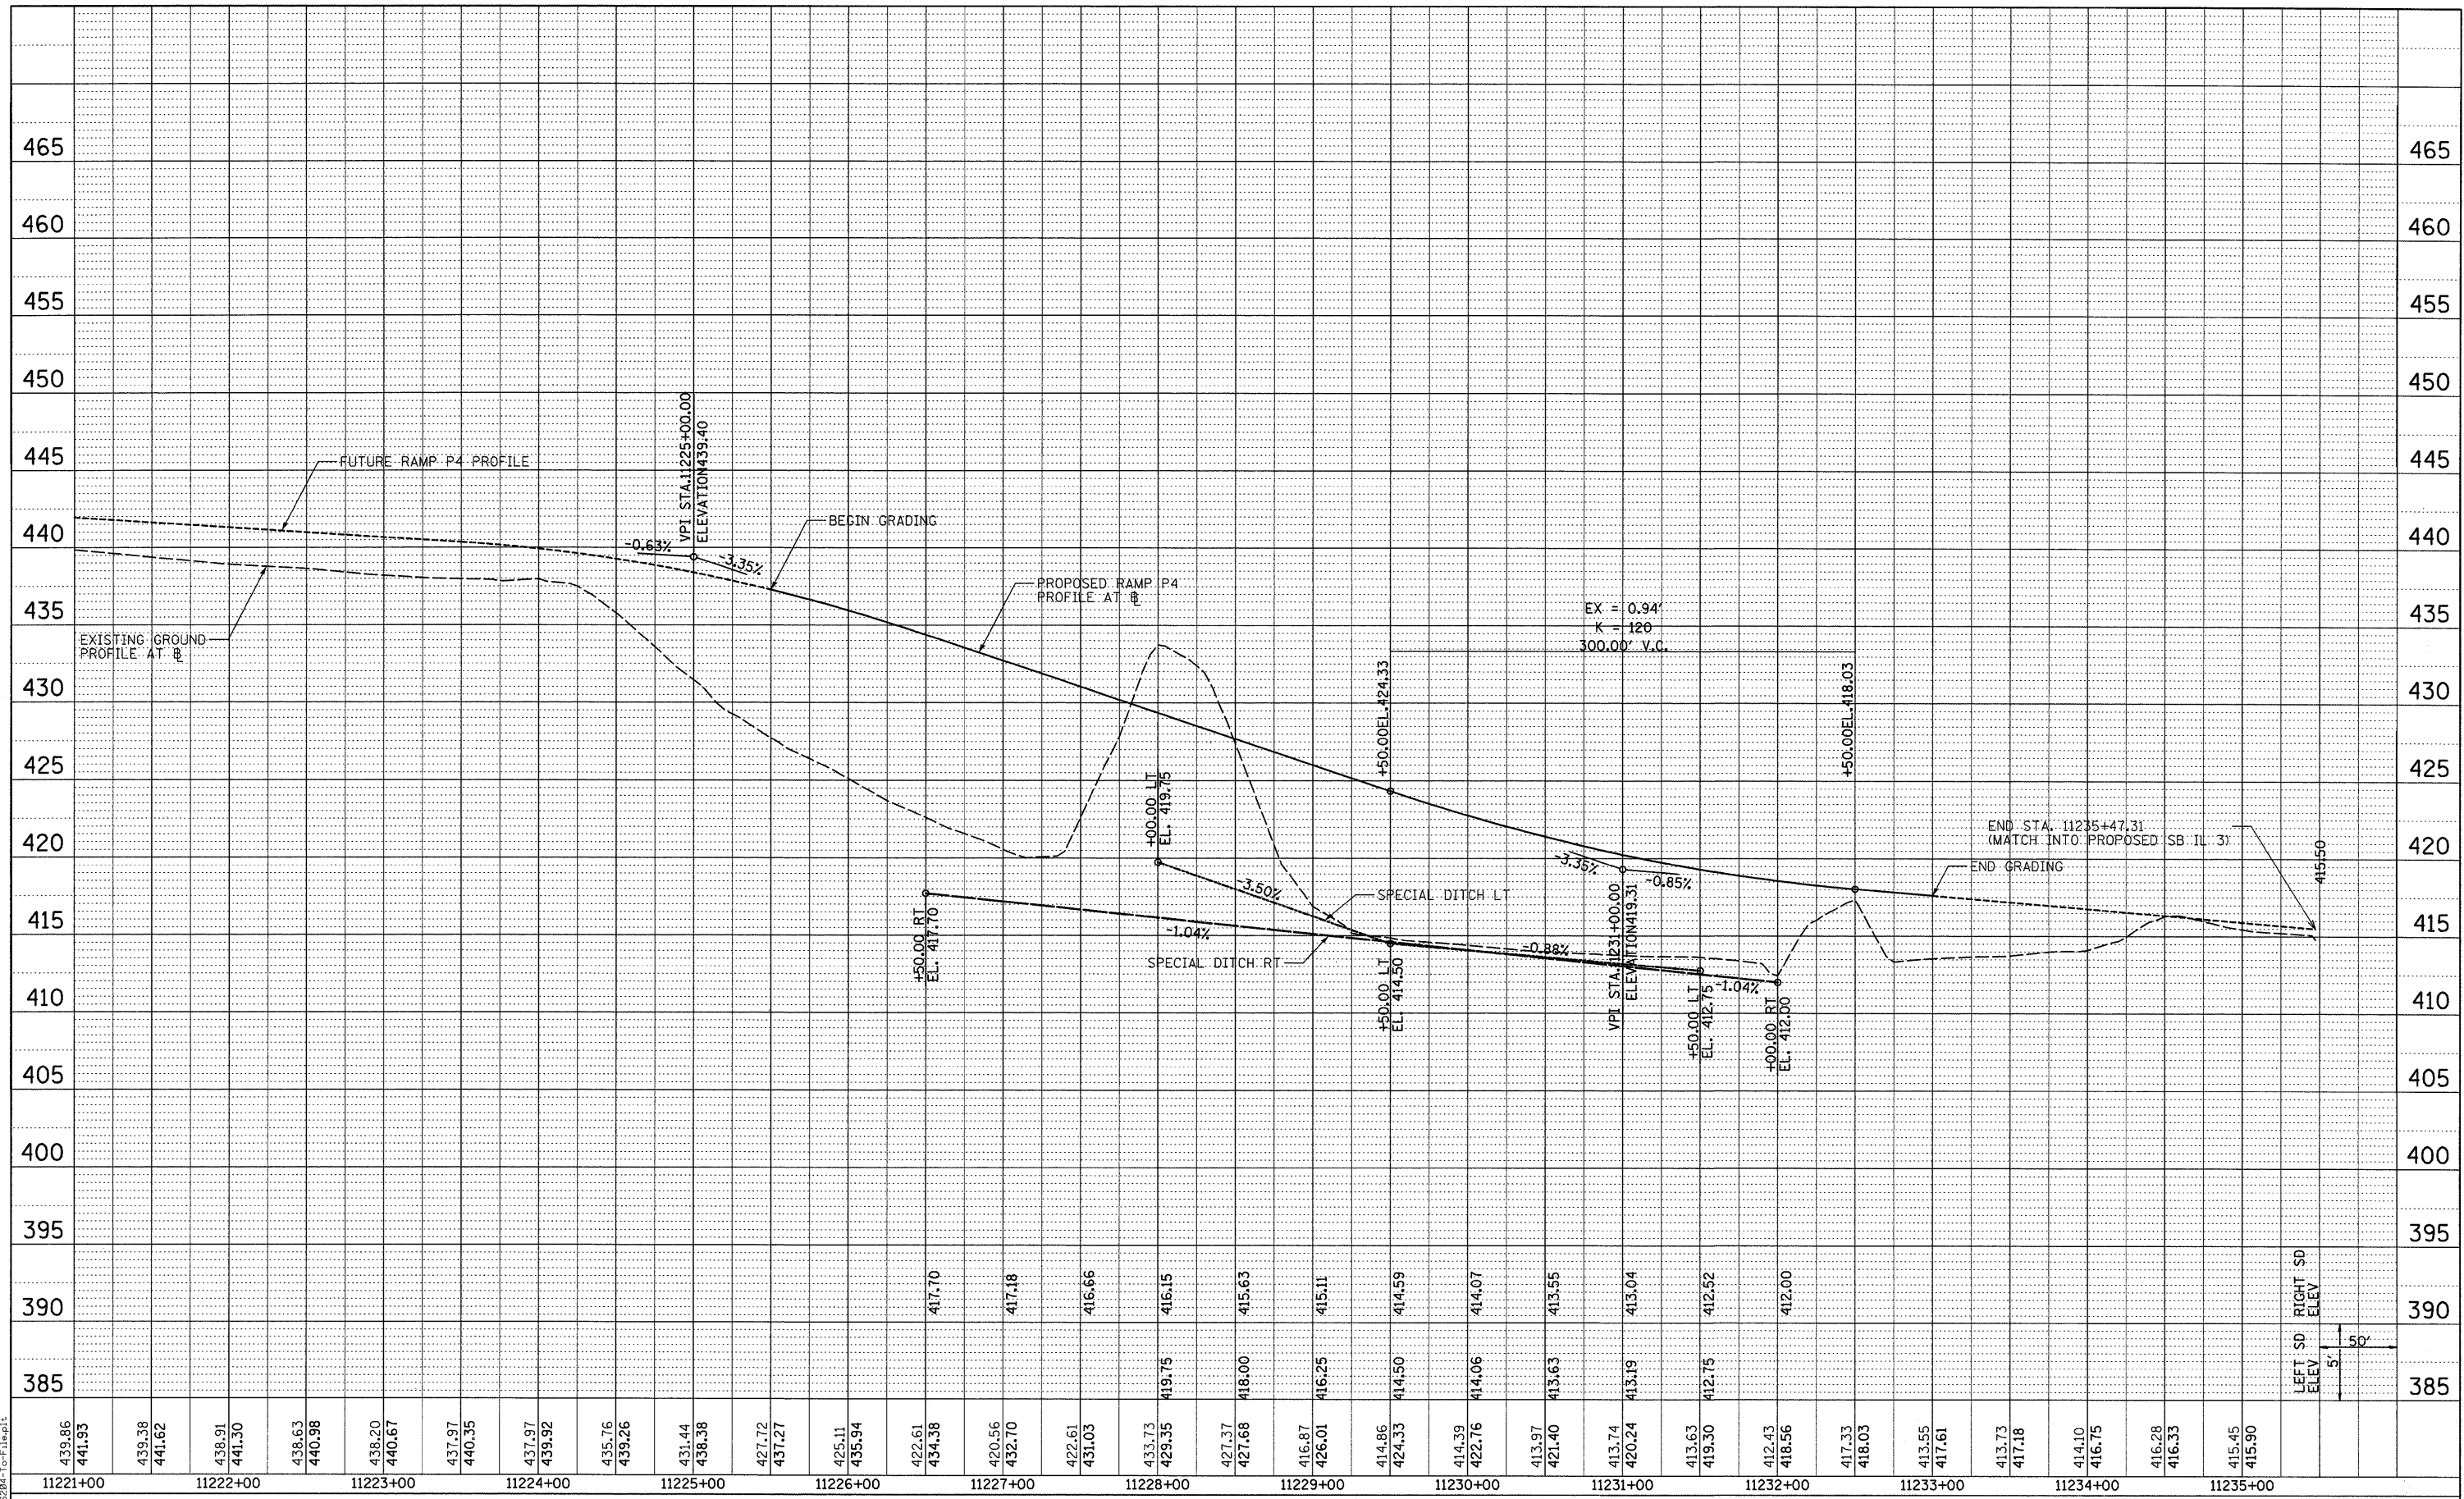

LAST SAVED = 3/13/2010
 PEN TABLE = V8.tbl
 PLOT DRIVER = TR-Ver.exe6284-Tor-File.plt

FILE NAME =	USER NAME = sdonahue	DESIGNED -	REVISED -
\\09066600\09066601\cad\pl\1228_087-Sht-Profile-RampP4.dgn		DRAWN -	REVISED -
PLOT SCALE = 50.0023' / IN.		CHECKED -	REVISED -
PLOT DATE = 3/16/2010 4:38:44 PM		DATE -	REVISED -

**STATE OF ILLINOIS
DEPARTMENT OF TRANSPORTATION**



PROFILES	
PROPOSED RAMP P4	
SCALE: SEE SHT	SHEET NO. 11 OF 16 SHEETS
STA. 11221+00 TO STA. 11235+47.31	

F.A.I. RTE. 270	SECTION 60-2RS-3	COUNTY MADISON	TOTAL SHEETS 231	SHEET NO. 36
ILLINOIS FED. AID PROJECT			CONTRACT NO. 76D87	

LEFT SD ELEV
RIGHT SD ELEV
5'
5'