



PLAN	SURVEYED	BY	DATE
	PLOTTED		
	CHECKED		
	REV. OF WAY CHECKED		
	NO.		
	CADD FILE NAME		

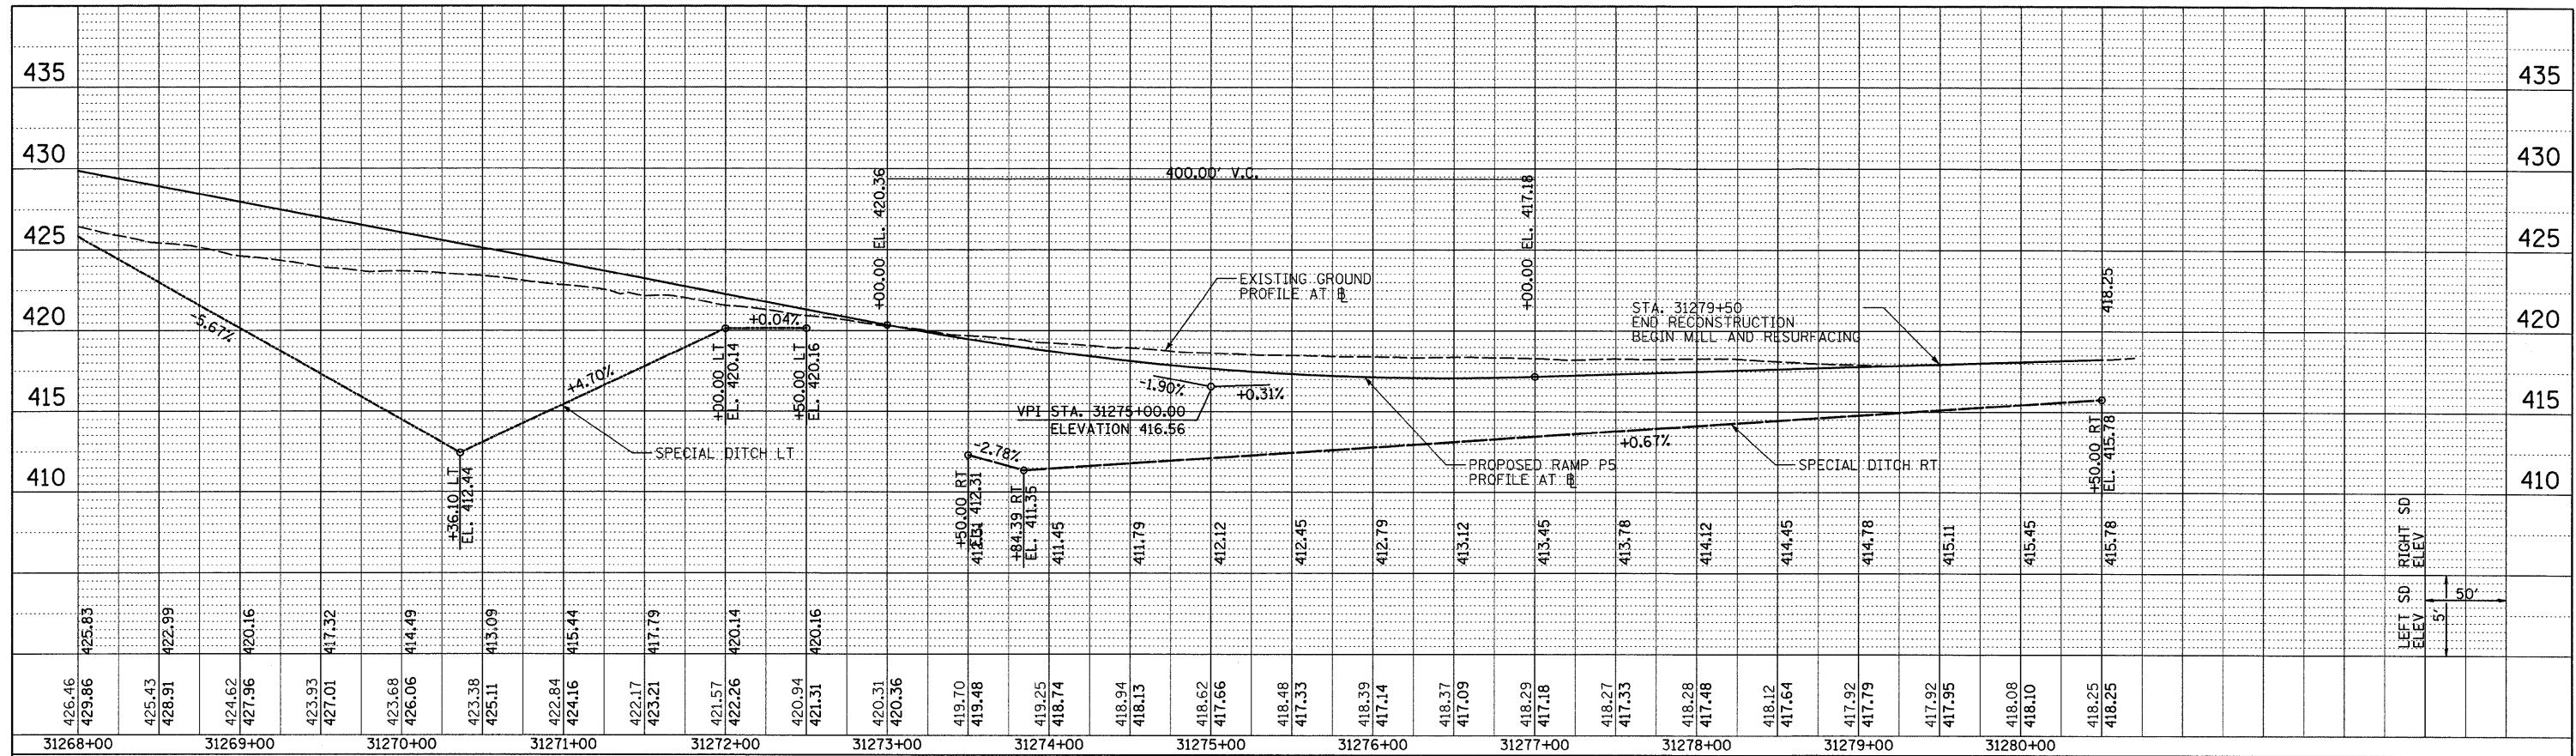

PROFILE	SURVEYED	BY	DATE
	PLOTTED		
	CHECKED		
	STRUCTURE NOTATIONS CHKD		
	NO.		

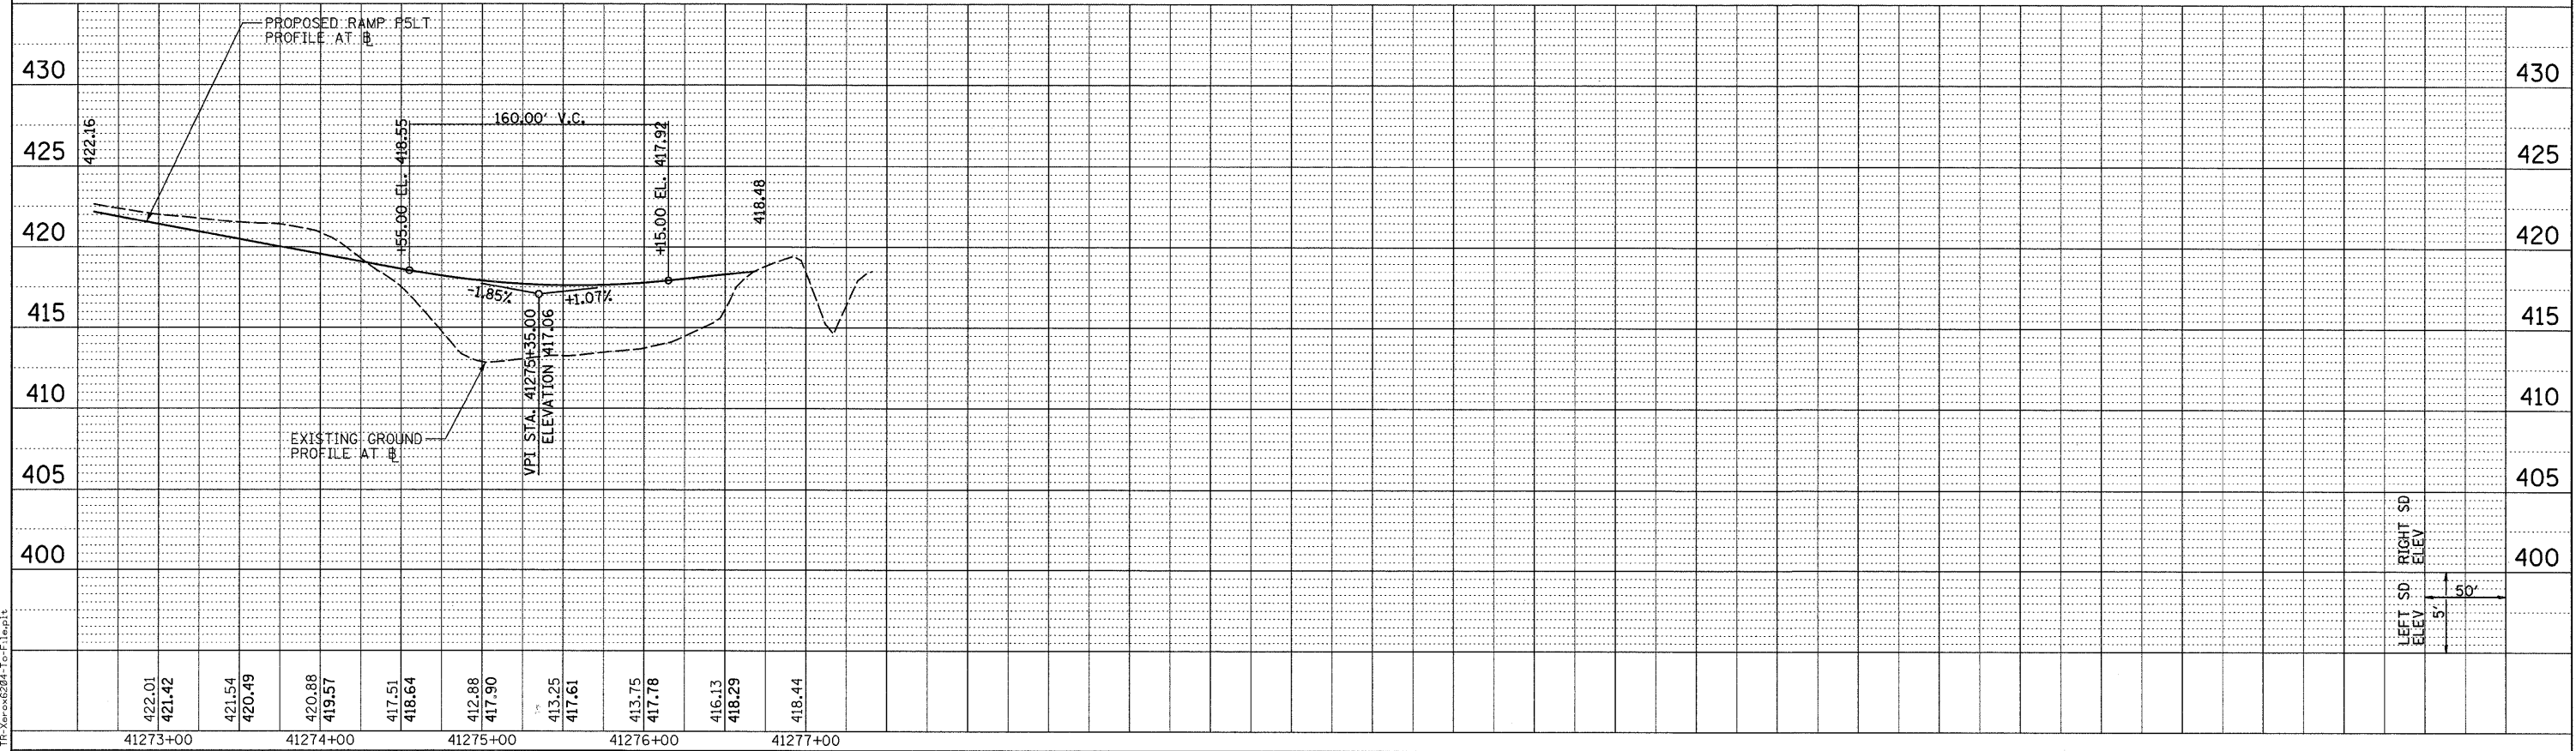

LAST SAVED = 3/19/2010
 PEN TABLE = 10, 34
 PLOT DRIVER = TR:Acad6284-For:File.plt

FILE NAME =	USER NAME = sdonahue	DESIGNED -	REVISED -
\\0906600\0906601\cad\1\plans\024_D876087-Sht-Profile-RampP5-02.dgn		DRAWN -	REVISED -
PLOT SCALE = 50.0023' / IN.		CHECKED -	REVISED -
PLOT DATE = 3/16/2010 4:38:55 PM		DATE -	REVISED -

**STATE OF ILLINOIS
 DEPARTMENT OF TRANSPORTATION**



PROFILES
 PROPOSED RAMP P5 AND P5LT
 SCALE: SEE SHT SHEET NO. 15 OF 16 SHEETS STA. 31268+00 TO STA. 31280+70.08

F.A.I. RT#	SECTION	COUNTY	TOTAL SHEETS	SHEET NO.
270	60-2RS-3	MADISON	231	40
CONTRACT NO. 76D87			ILLINOIS FED. AID PROJECT	