

**MAINTENANCE OF TRAFFIC STAGE 2**

**SEQUENCE OF CONSTRUCTION**

1. CHANGEABLE MESSAGE SIGNS SHALL BE PLACED AT PROJECT STARTUP AT LOCATIONS PRECEDING THE IL 3 & I-270 INTERCHANGE ON EACH LEG AS DIRECTED BY THE ENGINEER.
2. CLOSE RAMP E-5 AND IMPLEMENT A THREE RAMP DETOUR.
3. INSTALL CULVERT IN MEDIAN AT THE PROPOSED INTERSECTION IL 3 RAMP P5LT.
4. CONSTRUCT INTERSECTION OF IL 3 AND RAMP P5LT.
5. CONSTRUCT NEW RAMP P5LT.
6. INSTALL SIGNALS FOR INTERSECTION OF IL 3 AND RAMP P5LT.
7. CONSTRUCT/RECONSTRUCT RAMP P5 TO NEW ALIGNMENT.
8. OPEN RECONSTRUCTED RAMPS P5/P5LT AND THE SIGNALIZED INTERSECTION OF IL 3 AND RAMP P5LT.

**TRAFFIC PLACEMENT**


1. MAINTAIN NORTHBOUND AND SOUTHBOUND TRAFFIC ON IL 3.
2. CLOSE RAMP E-5 TO TRAFFIC AND DETOUR TRAFFIC ON A THREE RAMP DETOUR.
3. OPEN INTERSECTION OF IL 3 AND RAMP P5LT. OPEN RAMPS P5 AND P5LT.

**TRAFFIC CONTROL STANDARDS**


701101 701421 701451

**PAYMENT**

TRAFFIC CONTROL AND PROTECTION, STANDARD 701451 AND 701421

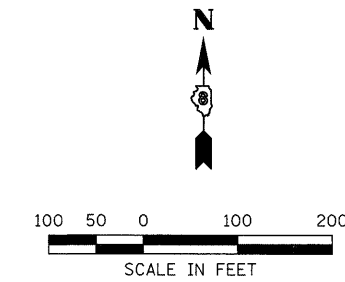

USE TRAFFIC CONTROL AND PROTECTION STANDARDS 701101 AND 701421, WHEN CONSTRUCTION OPERATIONS ARE ADJACENT TO ROUTE 3

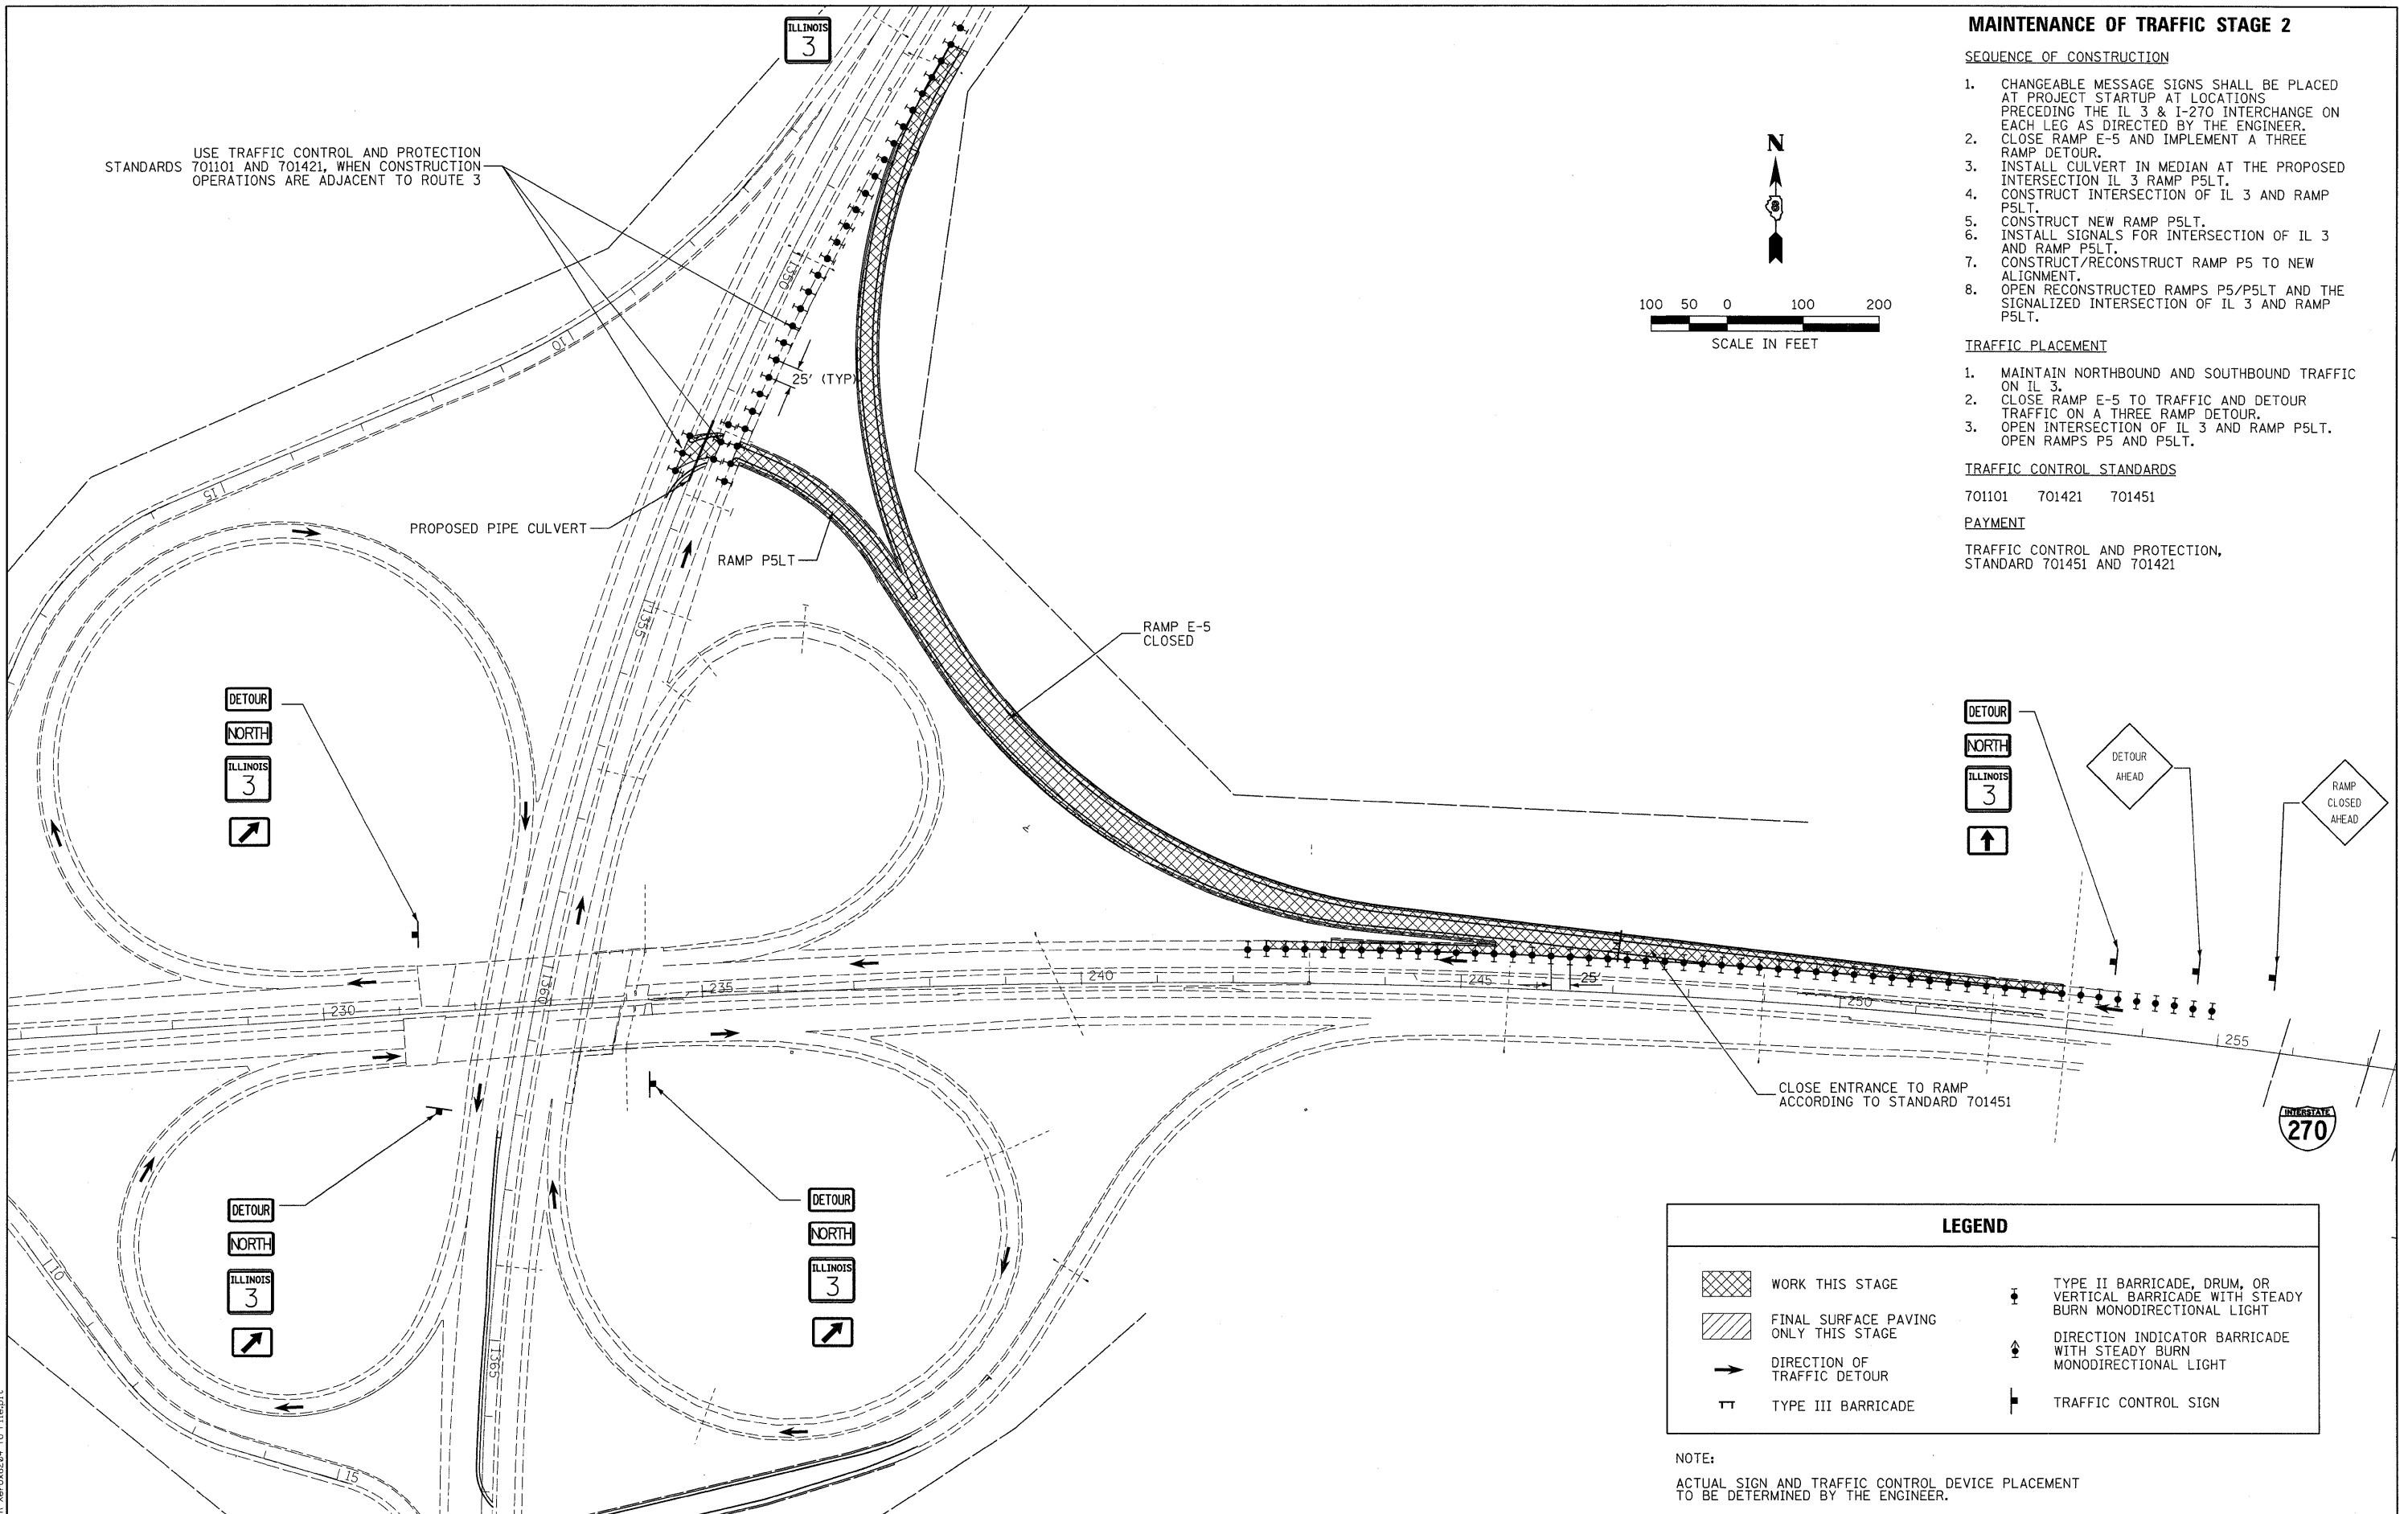

LEGEND	
	WORK THIS STAGE
	FINAL SURFACE PAVING ONLY THIS STAGE
	DIRECTION OF TRAFFIC DETOUR
	TYPE III BARRICADE
	TYPE II BARRICADE, DRUM, OR VERTICAL BARRICADE WITH STEADY BURN MONODIRECTIONAL LIGHT
	DIRECTION INDICATOR BARRICADE WITH STEADY BURN MONODIRECTIONAL LIGHT
	TRAFFIC CONTROL SIGN

NOTE:  
ACTUAL SIGN AND TRAFFIC CONTROL DEVICE PLACEMENT TO BE DETERMINED BY THE ENGINEER.

LAST SAVED = 3/14/2010  
 PEN TABLE = V6.tbl  
 PLOT DRIVER = TR-Xerox6284-Tc-File.plt

FILE NAME =	USER NAME = sdonahue	DESIGNED -	REVISED -
1:\0906600\0906601\oad\1\plans\029.087\087-Sht-Staging2-01.dgn		DRAWN -	REVISED -
PLOT SCALE = 100.0045' / IN.		CHECKED -	REVISED -
PLOT DATE = 3/16/2010 4:39:08 PM		DATE -	REVISED -

**STATE OF ILLINOIS**  
**DEPARTMENT OF TRANSPORTATION**

**SUGGESTED STAGES OF CONSTRUCTION AND TRAFFIC CONTROL**  
 STAGE 2  
 SCALE: 1" = 100' SHEET NO. 4 OF 7 SHEETS STA. TO STA.

F.A.I. RTE.	SECTION	COUNTY	TOTAL SHEETS	SHEET NO.
270	60-2RS-3	MADISON	231	45
CONTRACT NO. 76D87				
ILLINOIS FED. AID PROJECT				