

PLAN	SURVEYED	BY	DATE
	PLOTTED		
	CHECKED		
	RT. OF WAY CHECKED		
	CADD FILE NAME		
	NO.		



PT Sta 11235+16.23
 POT Sta 11235+34.93
 POT Sta 11235+47.31


LT UNDERDRAIN
 RT UNDERDRAIN

FC Sta 1109+06.82

PROFILE	SURV. D.	BY	DATE
	PLOTTED		
	CHECKED		
	STRUCTURE NOTATIONS CHECKED		
	NO.		

430
425
420
415
410
405
400

430
425
420
415
410
405
400

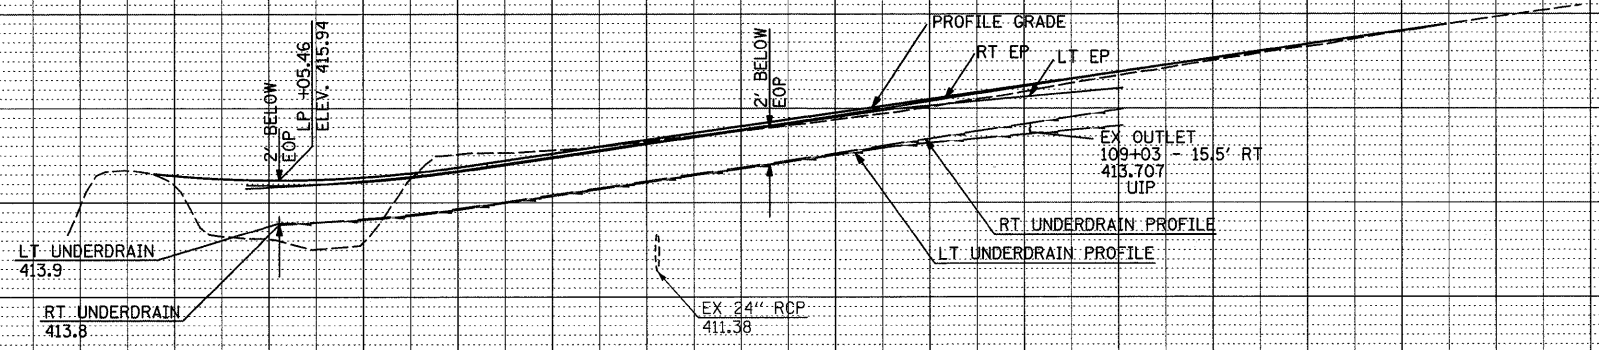

NOTE:
 ALL UNDERDRAINS (SUB-SURFACE DRAINS) SHALL
 CONFORM TO IDOT STANDARD DRAWING 601001

414.82 415.92 416.42 413.08 416.18 412.90 416.33 417.56 416.86 417.77 417.59 418.23 418.31 418.79 419.04 419.39 419.76 420.08 420.48 420.88 421.21 421.75 421.93 422.54 422.65 423.26 423.38 424.07 424.10 424.84

104+00 105+00 106+00 107+00 108+00 109+00 110+00 111+00

LAST SAVED = 3/16/2010
 PEN TABLE = 18.641
 PLOT DRIVER = TR:Ver:ex6284-1c-F:\11epl1

FILE NAME =	USER NAME = sdonehue	DESIGNED -	REVISED -		PIPE UNDERDRAIN PROFILES PROPOSED RAMP P8	F.A.I. RTE.	SECTION	COUNTY	TOTAL SHEETS	SHEET NO.
U:\0906600\0906601\Cad\T\Plans\046_0876087-Shr-Underdrain-RampP8.dgn	DRAWN -	REVISED -	270			60-2RS-3	MADISON	231	63	
PLOT SCALE = 50.0000' / IN.	CHECKED -	REVISED -	CONTRACT NO. 76D87							
PLOT DATE = 3/16/2010 11:23:56 PM	DATE -	REVISED -	[ILLINOIS] FED. AID PROJECT							

STATE OF ILLINOIS
 DEPARTMENT OF TRANSPORTATION

SCALE: 1"=50' SHEET NO. 3 OF 3 SHEETS STA. TO STA.