


12.0" Radius, 2.0" Border, White on Green;  
 [W WEST] ClearviewHwy-5-W; [Kansas City] ClearviewHwy-5-W; Down Arrow 22.0" 270; Down Arrow 22.0" 270;  
 Table of widths and spaces.

41.4	45.0	15.0	19.8	3.6	7.6	3.2	8.7	2.6	8.7	36.4
21.0	22.4	3.5	11.9	5.1	11.1	4.8	10.2	4.2	11.9	3.8
21.0	32.0	91.0	32.0	16.0						

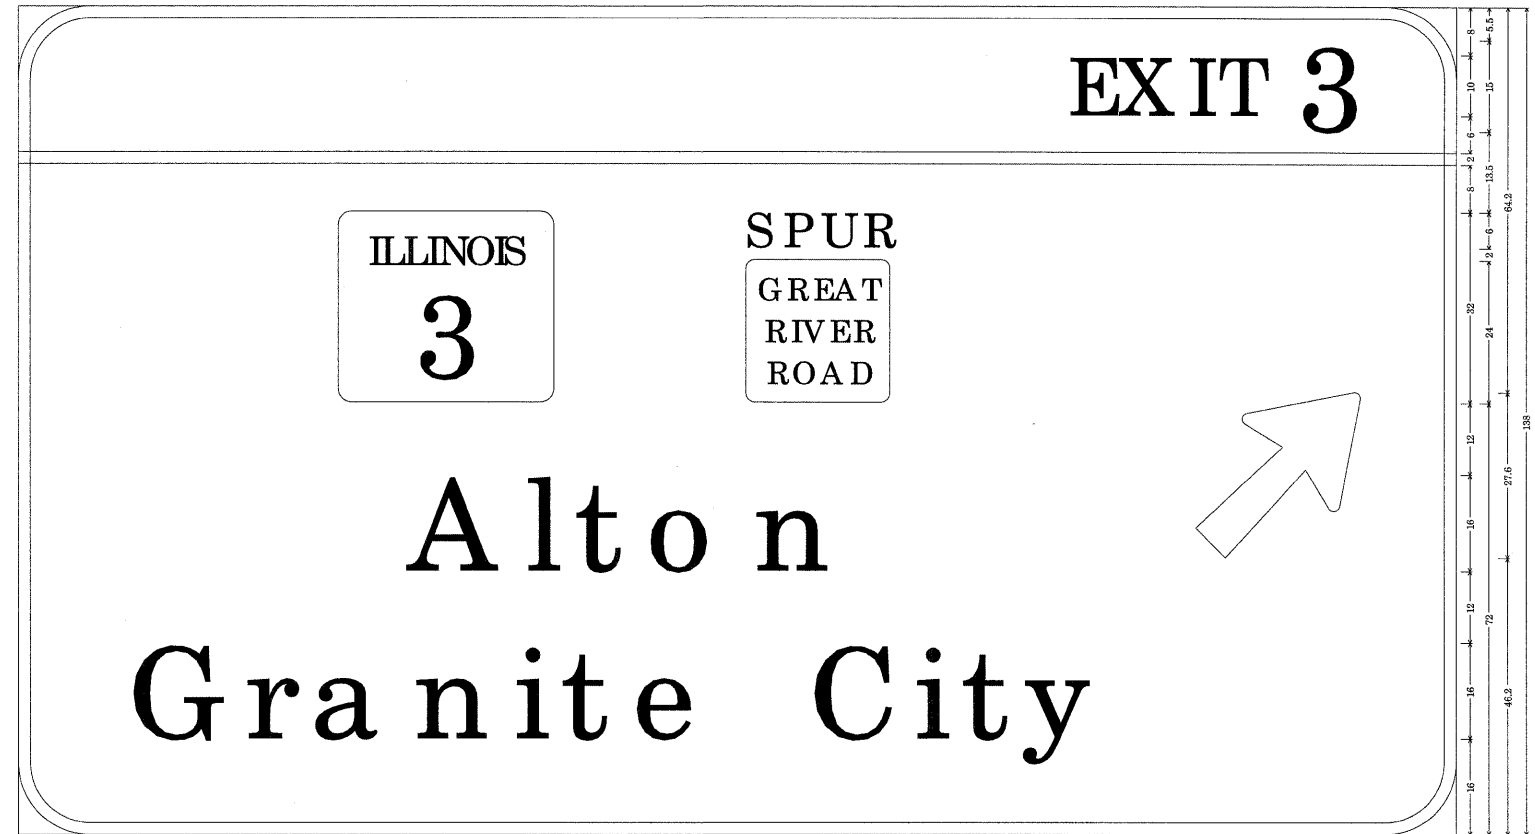

12.0" Radius, 2.0" Border, White on Green;  
 [EXIT 3] ClearviewHwy-5-W; [SPUR] ClearviewHwy-5-W 90 spacing; [Alton] ClearviewHwy-5-W; [Granite City] ClearviewHwy-5-W; Arrow 160 - 35.0" 45;  
 Table of widths and spaces.

175.1	6.3	2.2	5.7	2.8	1.9	3.0	7.2	6.4	10.4	16.0
-0.0	240.0	0.0								
53.4	36.0	32.0	4.3	1.9	4.4	1.9	4.6	2.4	4.5	51.1
121.4	24.0	94.6								
65.0	15.1	4.6	5.0	3.2	7.9	4.1	12.4	5.4	11.1	106.3
18.3	13.8	5.7	7.4	3.7	11.9	5.1	11.1	5.7	3.8	4.0

I-270 STA 249+50

LAST SAVED = 3/13/2010  
 PEN TABLE = V6.tbl  
 PLOT DRIVER = TR-Xerox6224-Te-File.plt

FILE NAME =	USER NAME = sdonahue	DESIGNED -	REVISED -
\\0906600\0906601\oad\plans\072_087\087-Sht-Sign-07.dgn		DRAWN -	REVISED -
PLOT SCALE = 20.0009' / IN.		CHECKED -	REVISED -
PLOT DATE = 3/16/2010 4:43:06 PM		DATE -	REVISED -

STATE OF ILLINOIS  
 DEPARTMENT OF TRANSPORTATION



SIGNING DETAILS  
 SIGN PANELS

SCALE: NONE SHEET NO. 7 OF 17 SHEETS STA. TO STA.

F.A.I. RTE.	SECTION	COUNTY	TOTAL SHEETS	SHEET NO.
270	60-2RS-3	MADISON	231	90
CONTRACT NO. T6D87				
ILLINOIS FED. AID PROJECT				