


12.0" Radius, 2.0" Border, White on Green;
 [EXIT 3B] ClearviewHwy-5-W; [N ORTH] ClearviewHwy-5-W; [Alton] ClearviewHwy-5-W; Arrow 160 - 35.0° 45°;

Table of widths and spaces.

E	X	I	T	3	B									
6.4	2.2	8.6	2.8	1.9	2.0	7.2	6.4	10.4	5.5	11.4	16.0			
-0.0														
112.0 0.0														
I	N	O	R	T	H									
15.8	36.0	15.0	12.4	4.4	11.1	4.4	9.0	2.9	8.7	3.6	9.2	16.0	27.5	16.0
A	l	t	o	n										
39.8	15.0	4.5	5.1	3.2	7.8	4.2	12.4	3.4	11.1	83.5				

I-270 STA 235+35

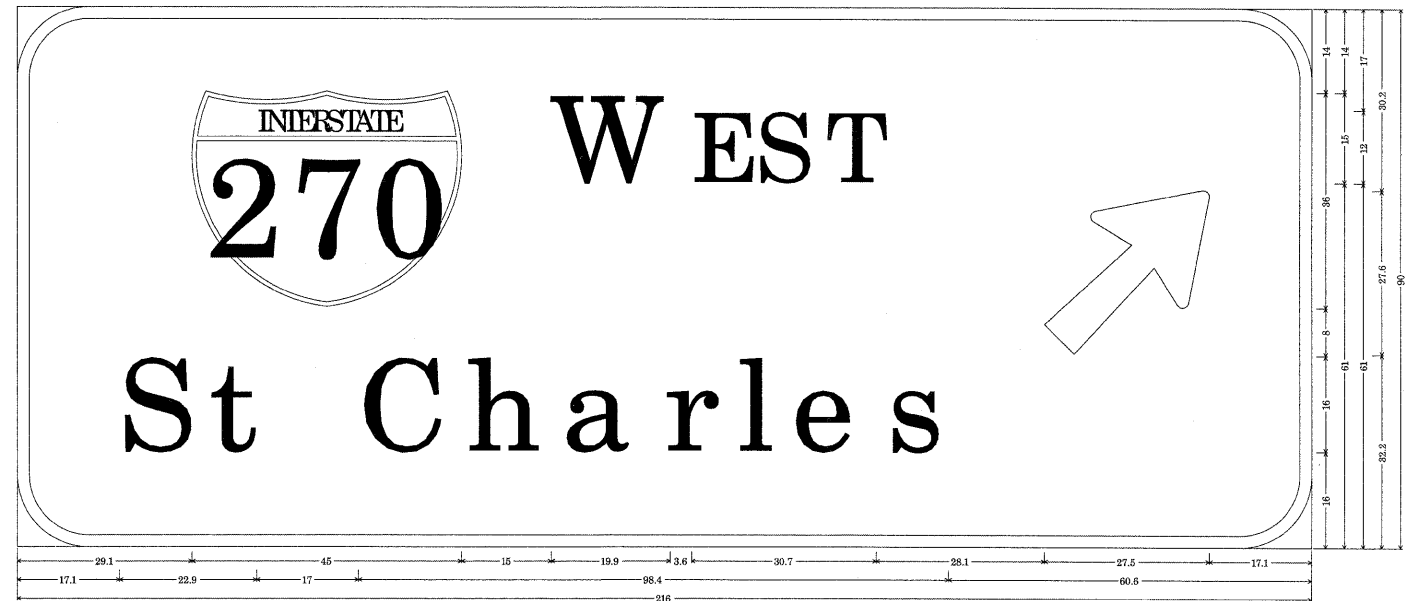

12.0" Radius, 2.0" Border, White on Green;
 [W EST] ClearviewHwy-5-W; [St Charles] ClearviewHwy-5-W; Arrow 160 - 35.0° 45°;

Table of widths and spaces.

I	2	7	0	W	E	S	T	W	E	S	T	S	t	C	h	a	r	l	e	s											
29.1	45.0	15.0	19.9	3.6	7.6	3.1	8.7	2.7	8.6	28.1	27.5	17.1	17.1	11.6	3.4	7.9	17.0	15.0	4.9	11.1	5.0	12.0	5.0	7.3	4.7	5.1	4.2	11.7	4.2	10.2	60.6

IL 3 STA 1361+14

LAST SAVED = 3/25/2010
 PEN TABLE = vb.tbl
 PLOT DRIVER = P:\xerox624r-1p-flt.plt

FILE NAME =	USER NAME = ber.jochmann	DESIGNED -	REVISED -
h:\09066602\09066601\Cad\T\Plans\072.D87	0087-Sht-Sign-07.dgn	DRAWN -	REVISED -
	PLOT SCALE = 20.0000 "/ IN.	CHECKED -	REVISED -
	PLOT DATE = 4/21/2010 10:04:19 AM	DATE -	REVISED -

STATE OF ILLINOIS
 DEPARTMENT OF TRANSPORTATION



SIGNING DETAILS
 SIGN PANELS

SCALE: NONE SHEET NO. 11 OF 17 SHEETS STA. TO STA.

F.A.I. RTE.	SECTION	COUNTY	TOTAL SHEETS	SHEET NO.
270	60-2RS-3	MADISON	231	94
CONTRACT NO. 76D87				
ILLINOIS FED. AID PROJECT				

Keep Area