


FINAL SURVEY	SURVEYED	DATE
NOTE BOOK	PLOTTED	
NO.	TEMP. DATE	
	AREAS CHECKED	

ORIGINAL SURVEY	SURVEYED	DATE
NOTE BOOK	PLOTTED	
NO.	TEMP. DATE	
	AREAS CHECKED	

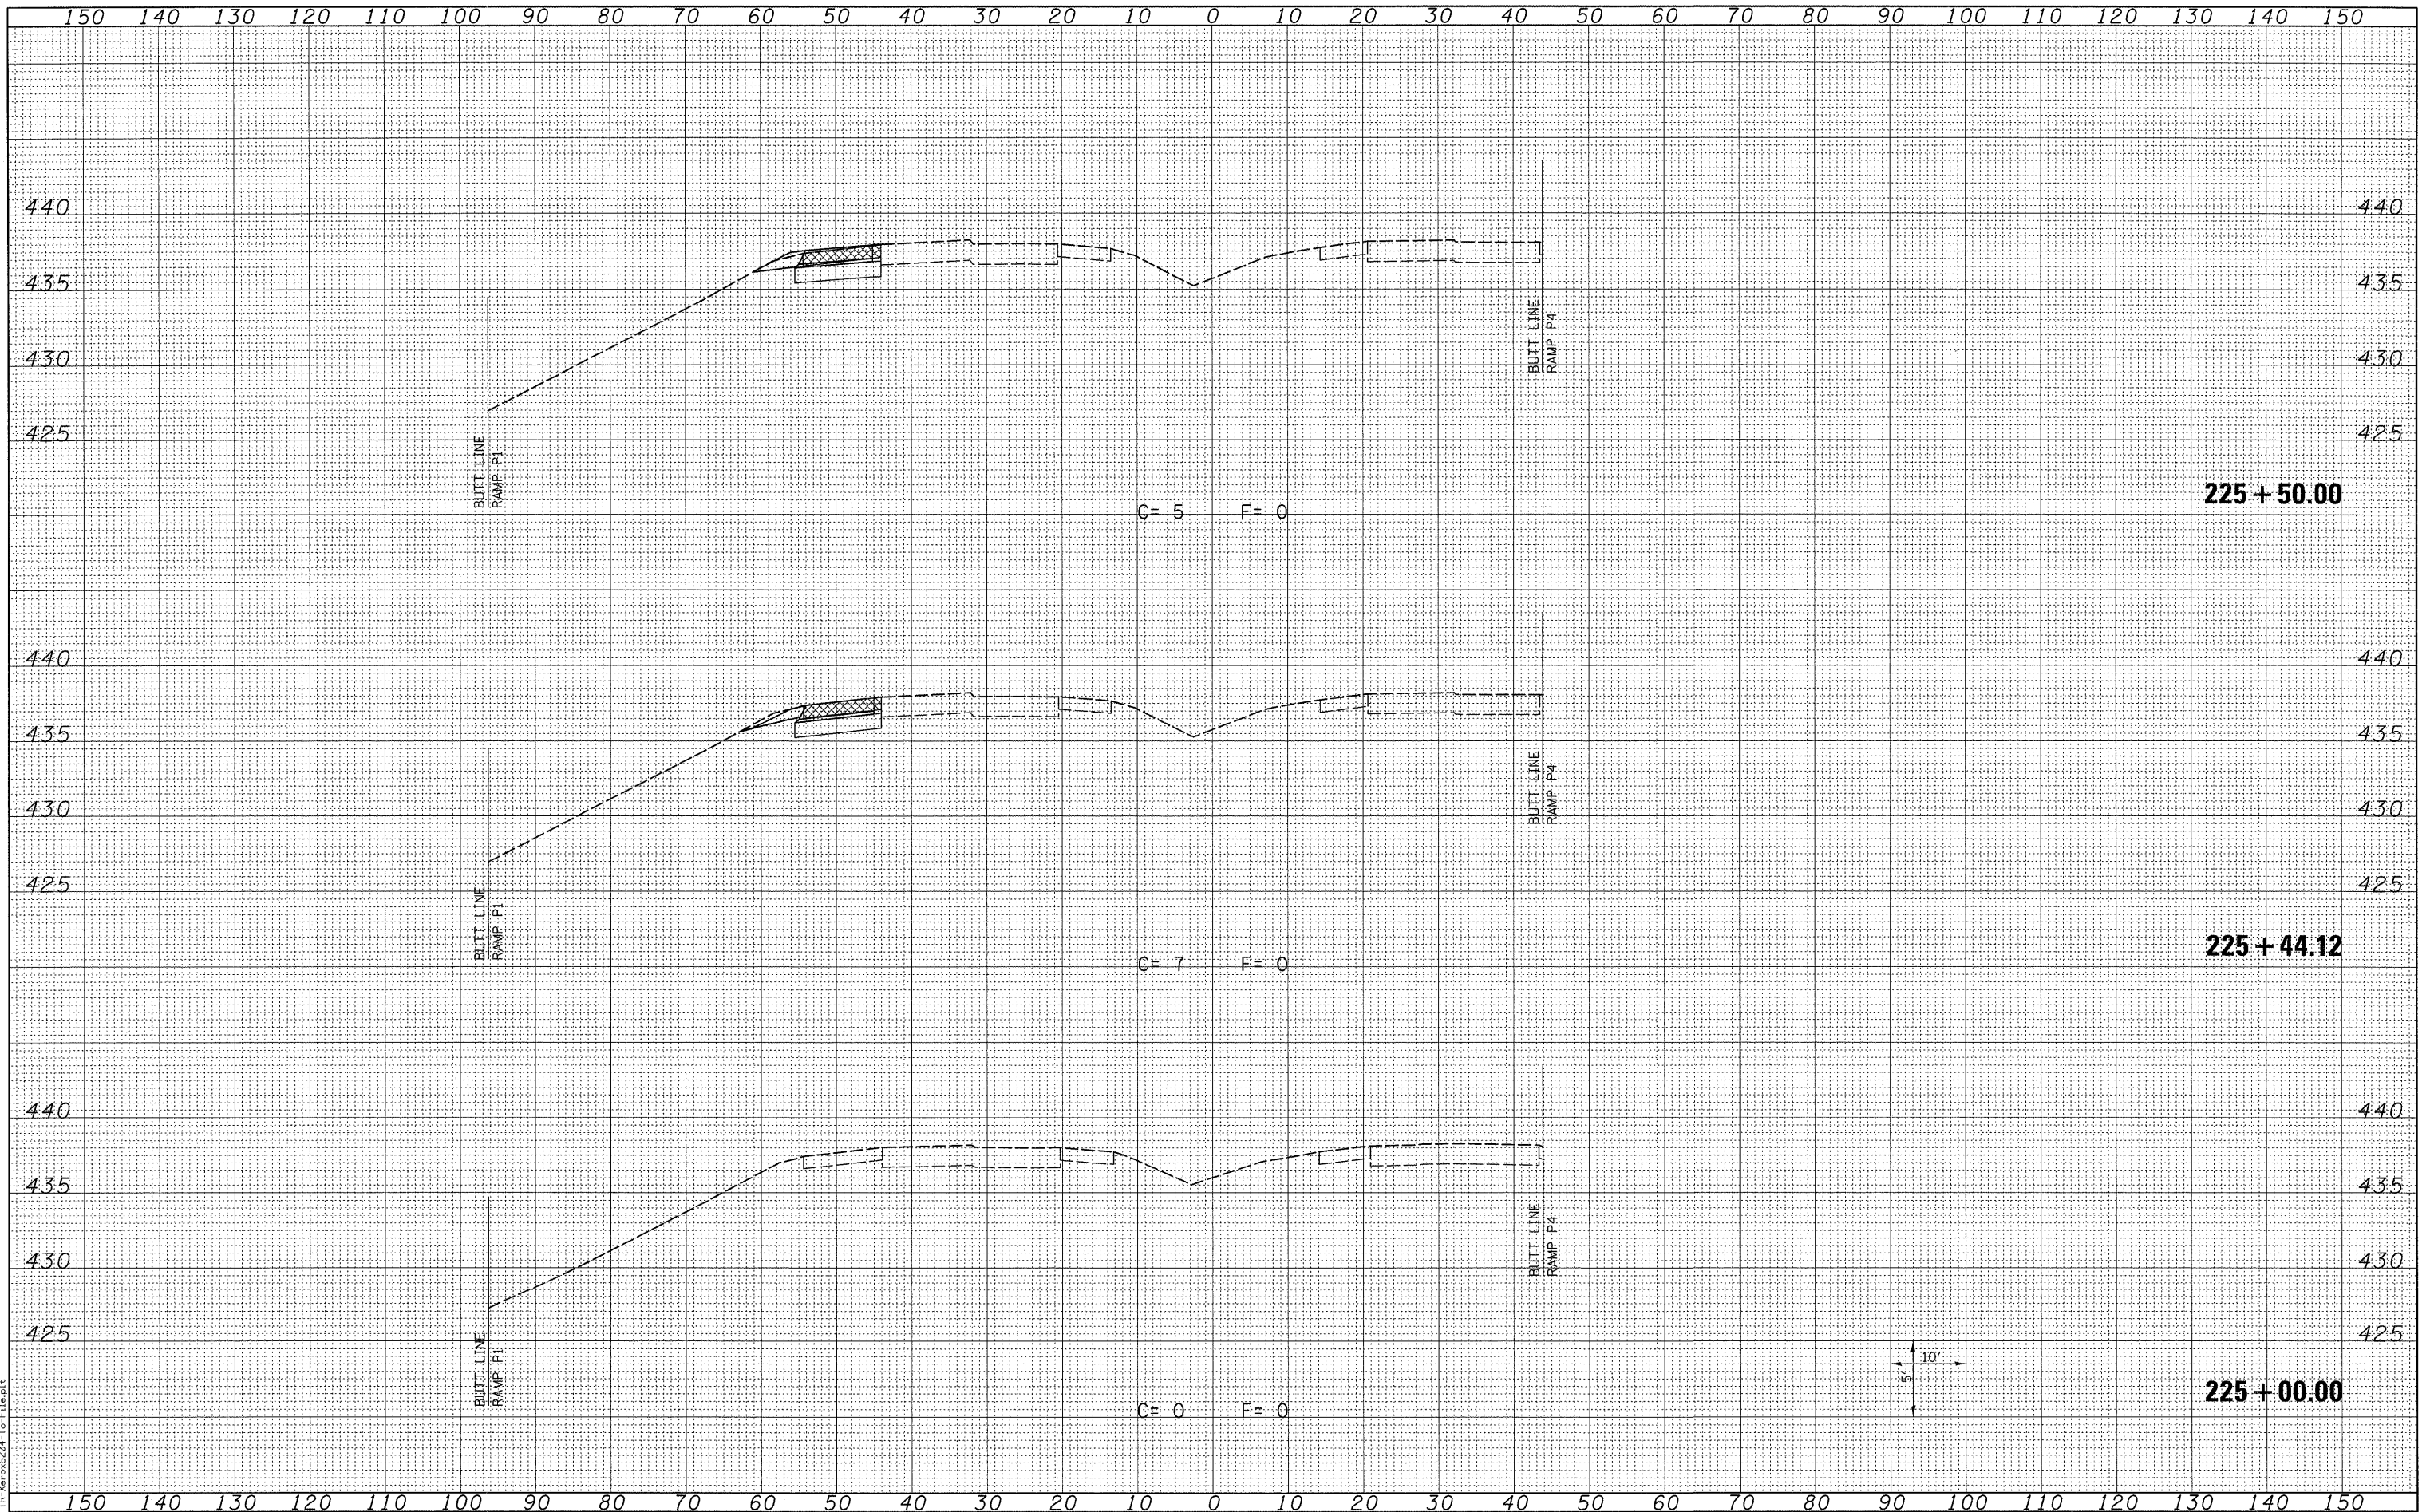

LAST SAVED = 3/13/2010
 PEN TABLE = V8.161
 PLOT DRIVER = TR:Veroc6204-10-F:\eaplts

FILE NAME =
 USER NAME = sdonahue
 DESIGNED -
 DRAWN -
 CHECKED -
 DATE -

REVISIED -
 REVISIED -
 REVISIED -
 REVISIED -

REVISIED -
 REVISIED -
 REVISIED -
 REVISIED -

STATE OF ILLINOIS
 DEPARTMENT OF TRANSPORTATION

HORNER &
 SHIFRIN, INC.
 ENGINEERS

CROSS SECTIONS
 PROPOSED I-270
 SCALE: SEE SHT
 SHEET NO. 1 OF 6 SHEETS
 STA. 225+00.00 TO STA. 225+50.00

F.A.I. RTE.	SECTION	COUNTY	TOTAL SHEETS	SHEET NO.
270	60-2RS-3	MADISON	231	146
CONTRACT NO. 76D87				
ILLINOIS FED. AID PROJECT				