


BY	DATE
SURVEYED	
PLOTTED	
TEMPLATE	
NOTE BOOK	
AREAS CHECKED	
NO.	

BY	DATE
SURVEYED	
PLOTTED	
TEMPLATE	
NOTE BOOK	
AREAS CHECKED	
NO.	

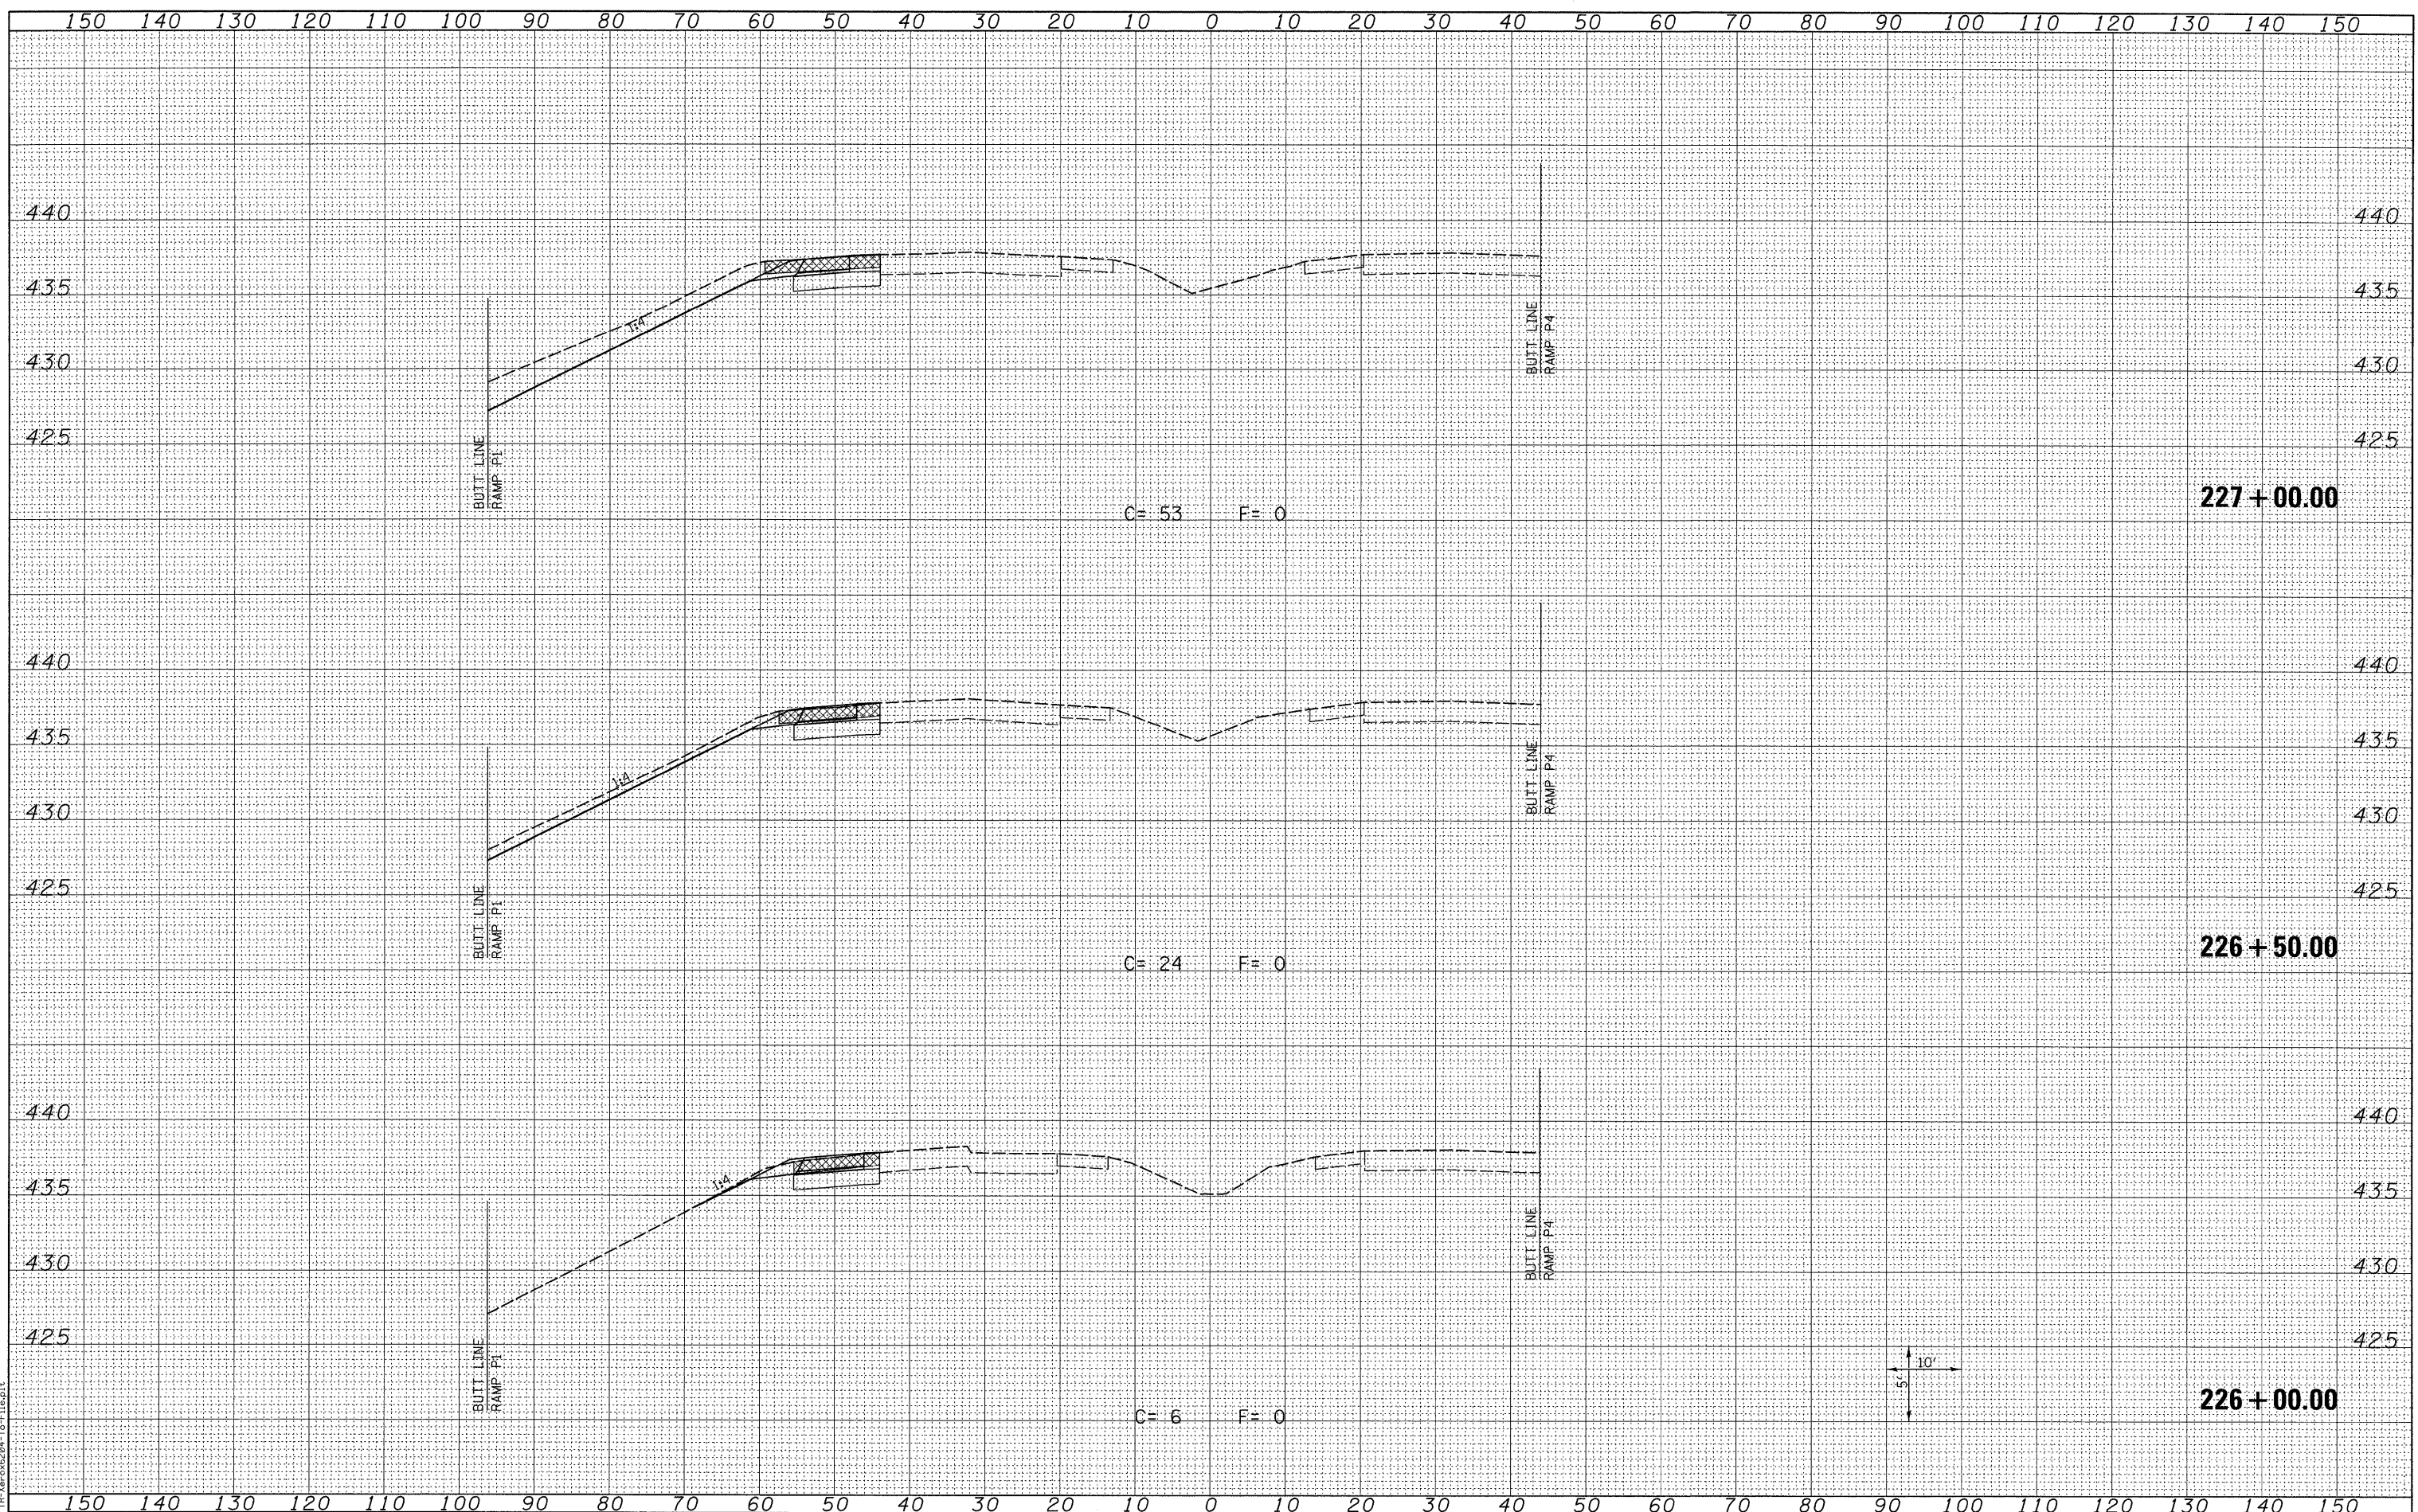

LAST SAVED = 3/13/2010  
 PEN TABLE = 061461  
 PLOT DRIVER = TR-Xerox204-To-File.plt

FILE NAME =  
 USER NAME = sdonahue  
 DESIGNED -  
 DRAWN -  
 CHECKED -  
 DATE -

DESIGNED -  
 DRAWN -  
 CHECKED -  
 DATE -

REVISED -  
 REVISED -  
 REVISED -  
 REVISED -

STATE OF ILLINOIS  
 DEPARTMENT OF TRANSPORTATION

HORNER &  
 SHIFRIN, INC.  
 ENGINEERS

CROSS SECTIONS  
 PROPOSED I-270

SCALE: SEE SHT  
 SHEET NO. 2 OF 6 SHEETS  
 STA. 226+00.00 TO STA. 227+00.00

F.A.I.  
 RTE.  
 270

SECTION	COUNTY	TOTAL SHEETS	SHEET NO.
60-2RS-3	MADISON	231	147
CONTRACT NO. 76D87			
ILLINOIS FED. AID PROJECT			