


DATE	
BY	
SURVEYED	
PLOTTED	
TEMPLATE	
NOTE BOOK	
AREAS CHECKED	
NO.	

DATE	
BY	
SURVEYED	
PLOTTED	
TEMPLATE	
NOTE BOOK	
AREAS CHECKED	
NO.	

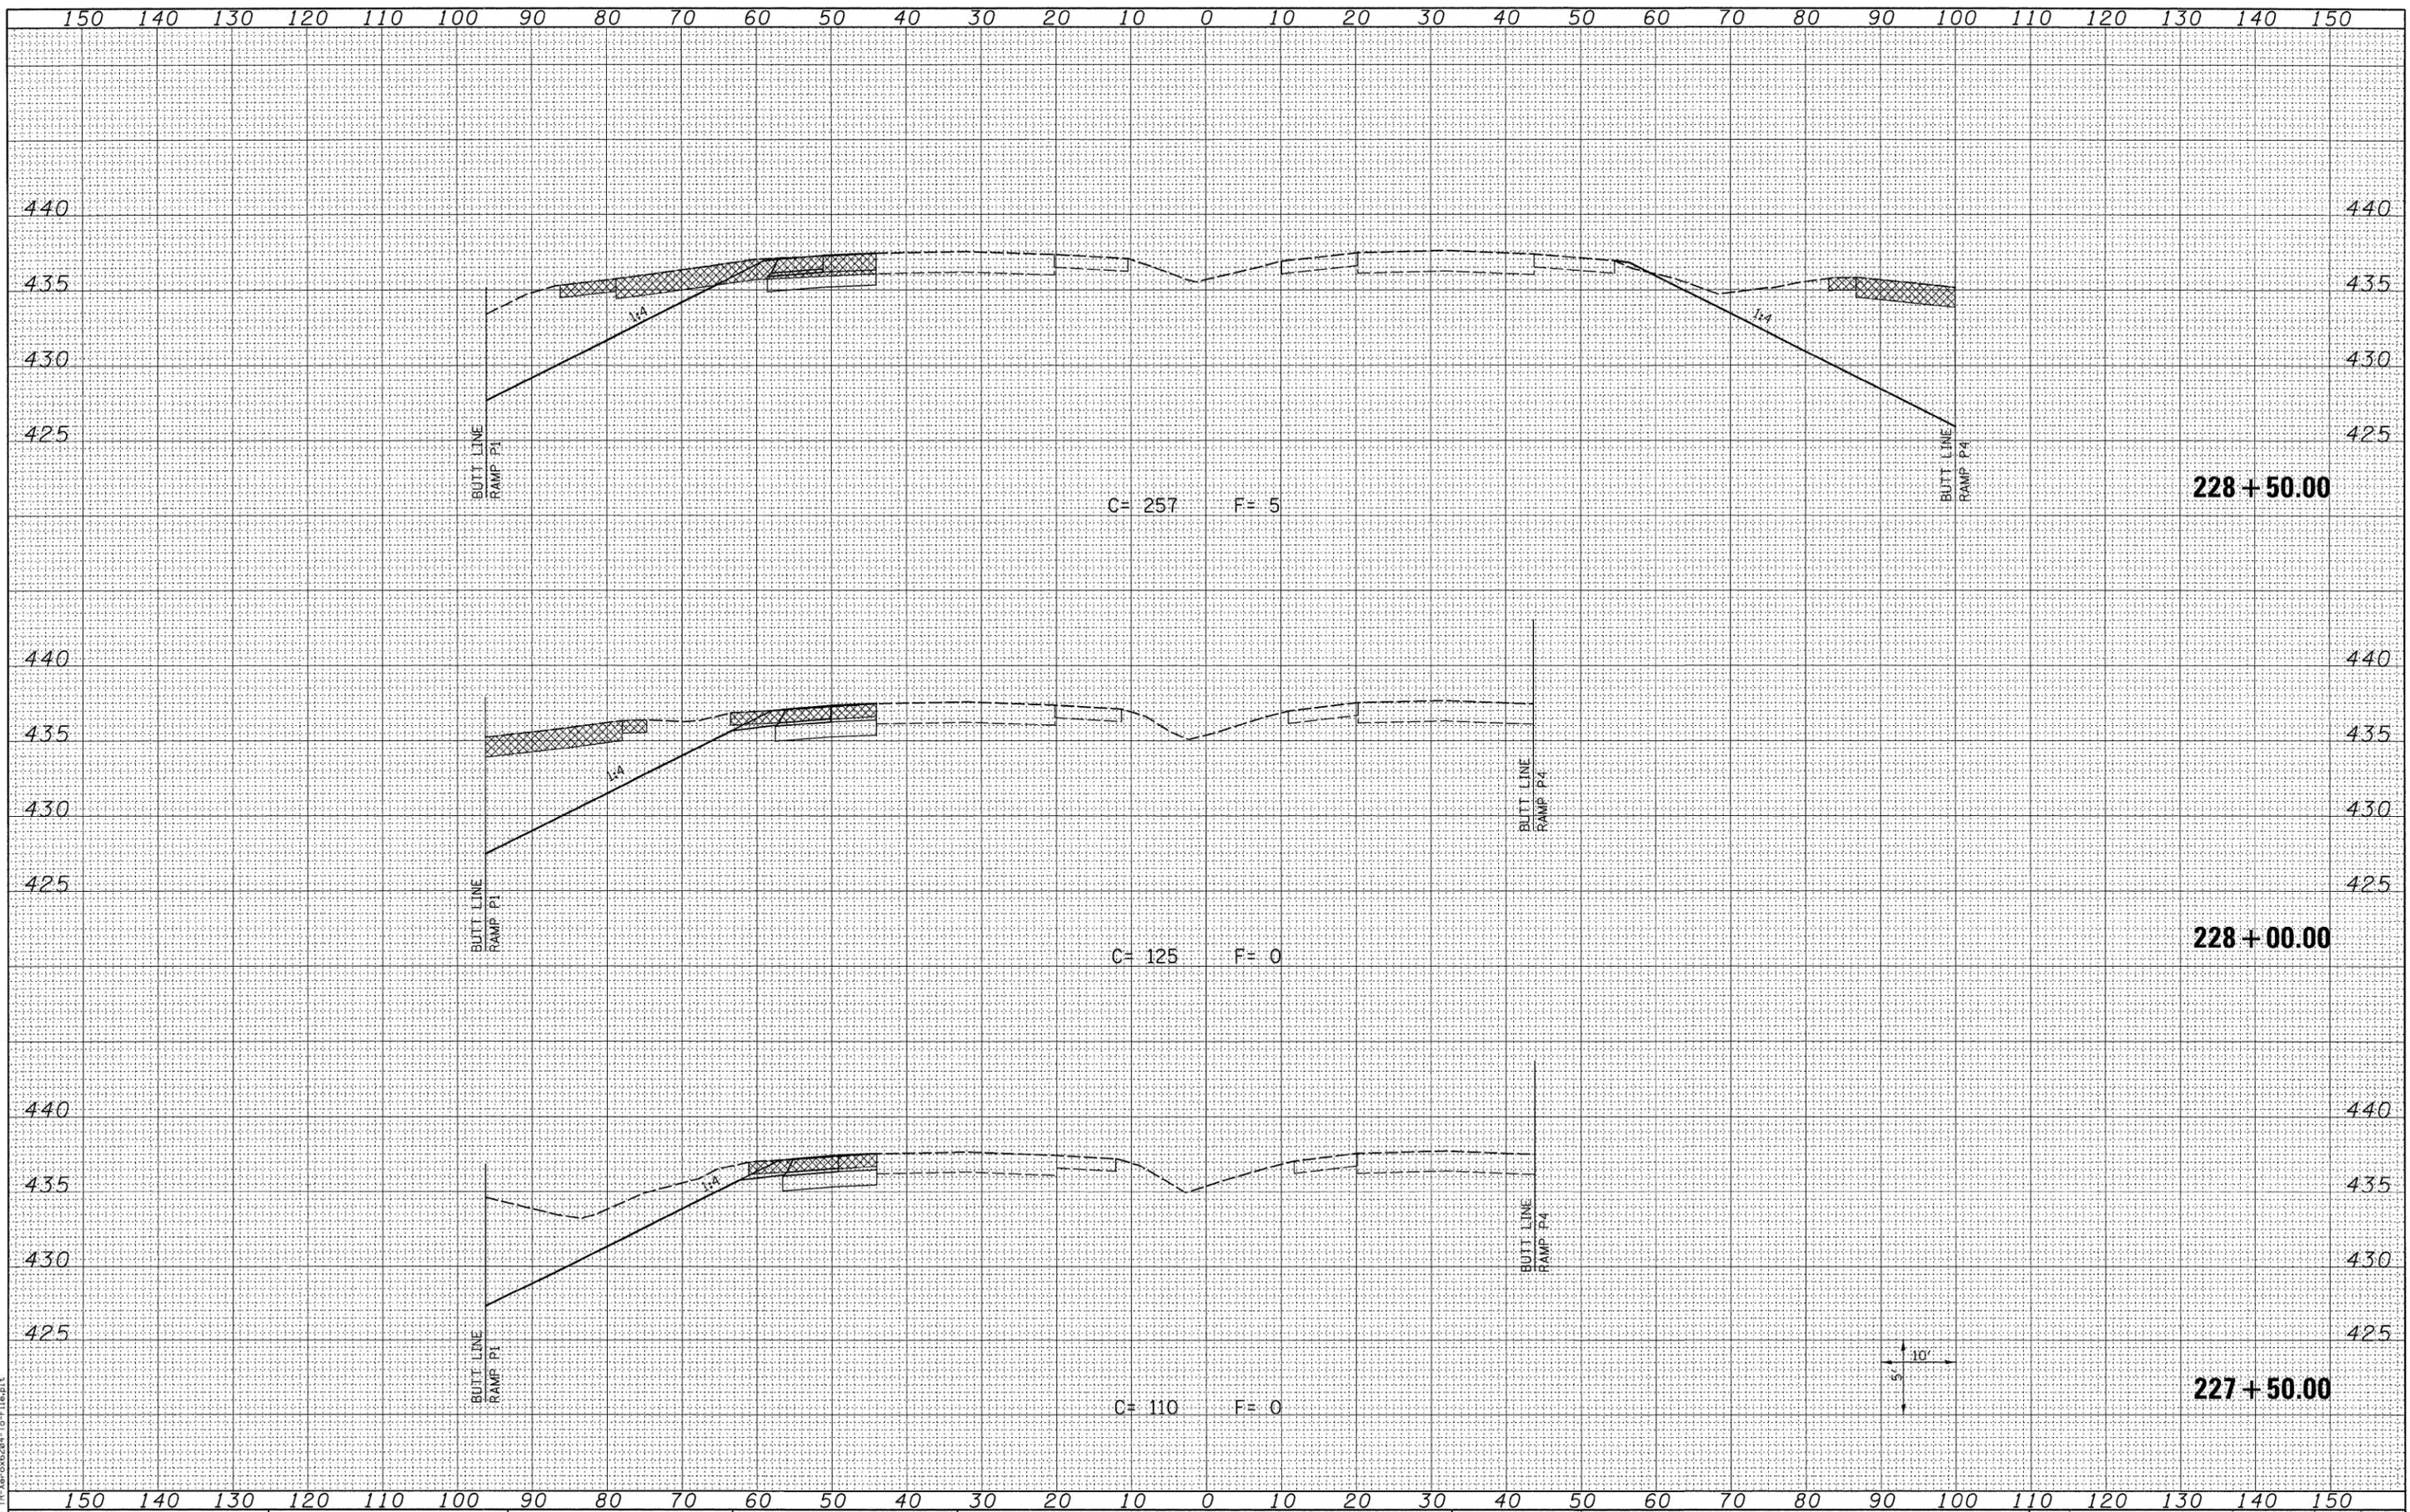

LAST SAVED = 3/13/2010  
 PEN TABLE = VA.tbl  
 PLOT DRIVER = TR:Arco6204-To-F:leg.plt

FILE NAME =  
 USER NAME = sdonahue  
 DESIGNED -  
 DRAWN -  
 CHECKED -  
 DATE -

DESIGNED -  
 DRAWN -  
 CHECKED -  
 DATE -

REVISIED -  
 REVISIED -  
 REVISIED -  
 REVISIED -

STATE OF ILLINOIS  
 DEPARTMENT OF TRANSPORTATION

HORNER &  
 SHIFRIN, INC  
 ENGINEERS

CROSS SECTIONS  
 PROPOSED I-270  
 SCALE: SEE SHT  
 SHEET NO. 3 OF 6 SHEETS  
 STA. 227+50.00 TO STA. 228+50.00

F.A.I. RTE.	SECTION	COUNTY	TOTAL SHEETS	SHEET NO.
270	60-2RS-3	MADISON	231	148
				CONTRACT NO. 76D87
ILLINOIS FED. AID PROJECT				