


BY	DATE

BY	DATE

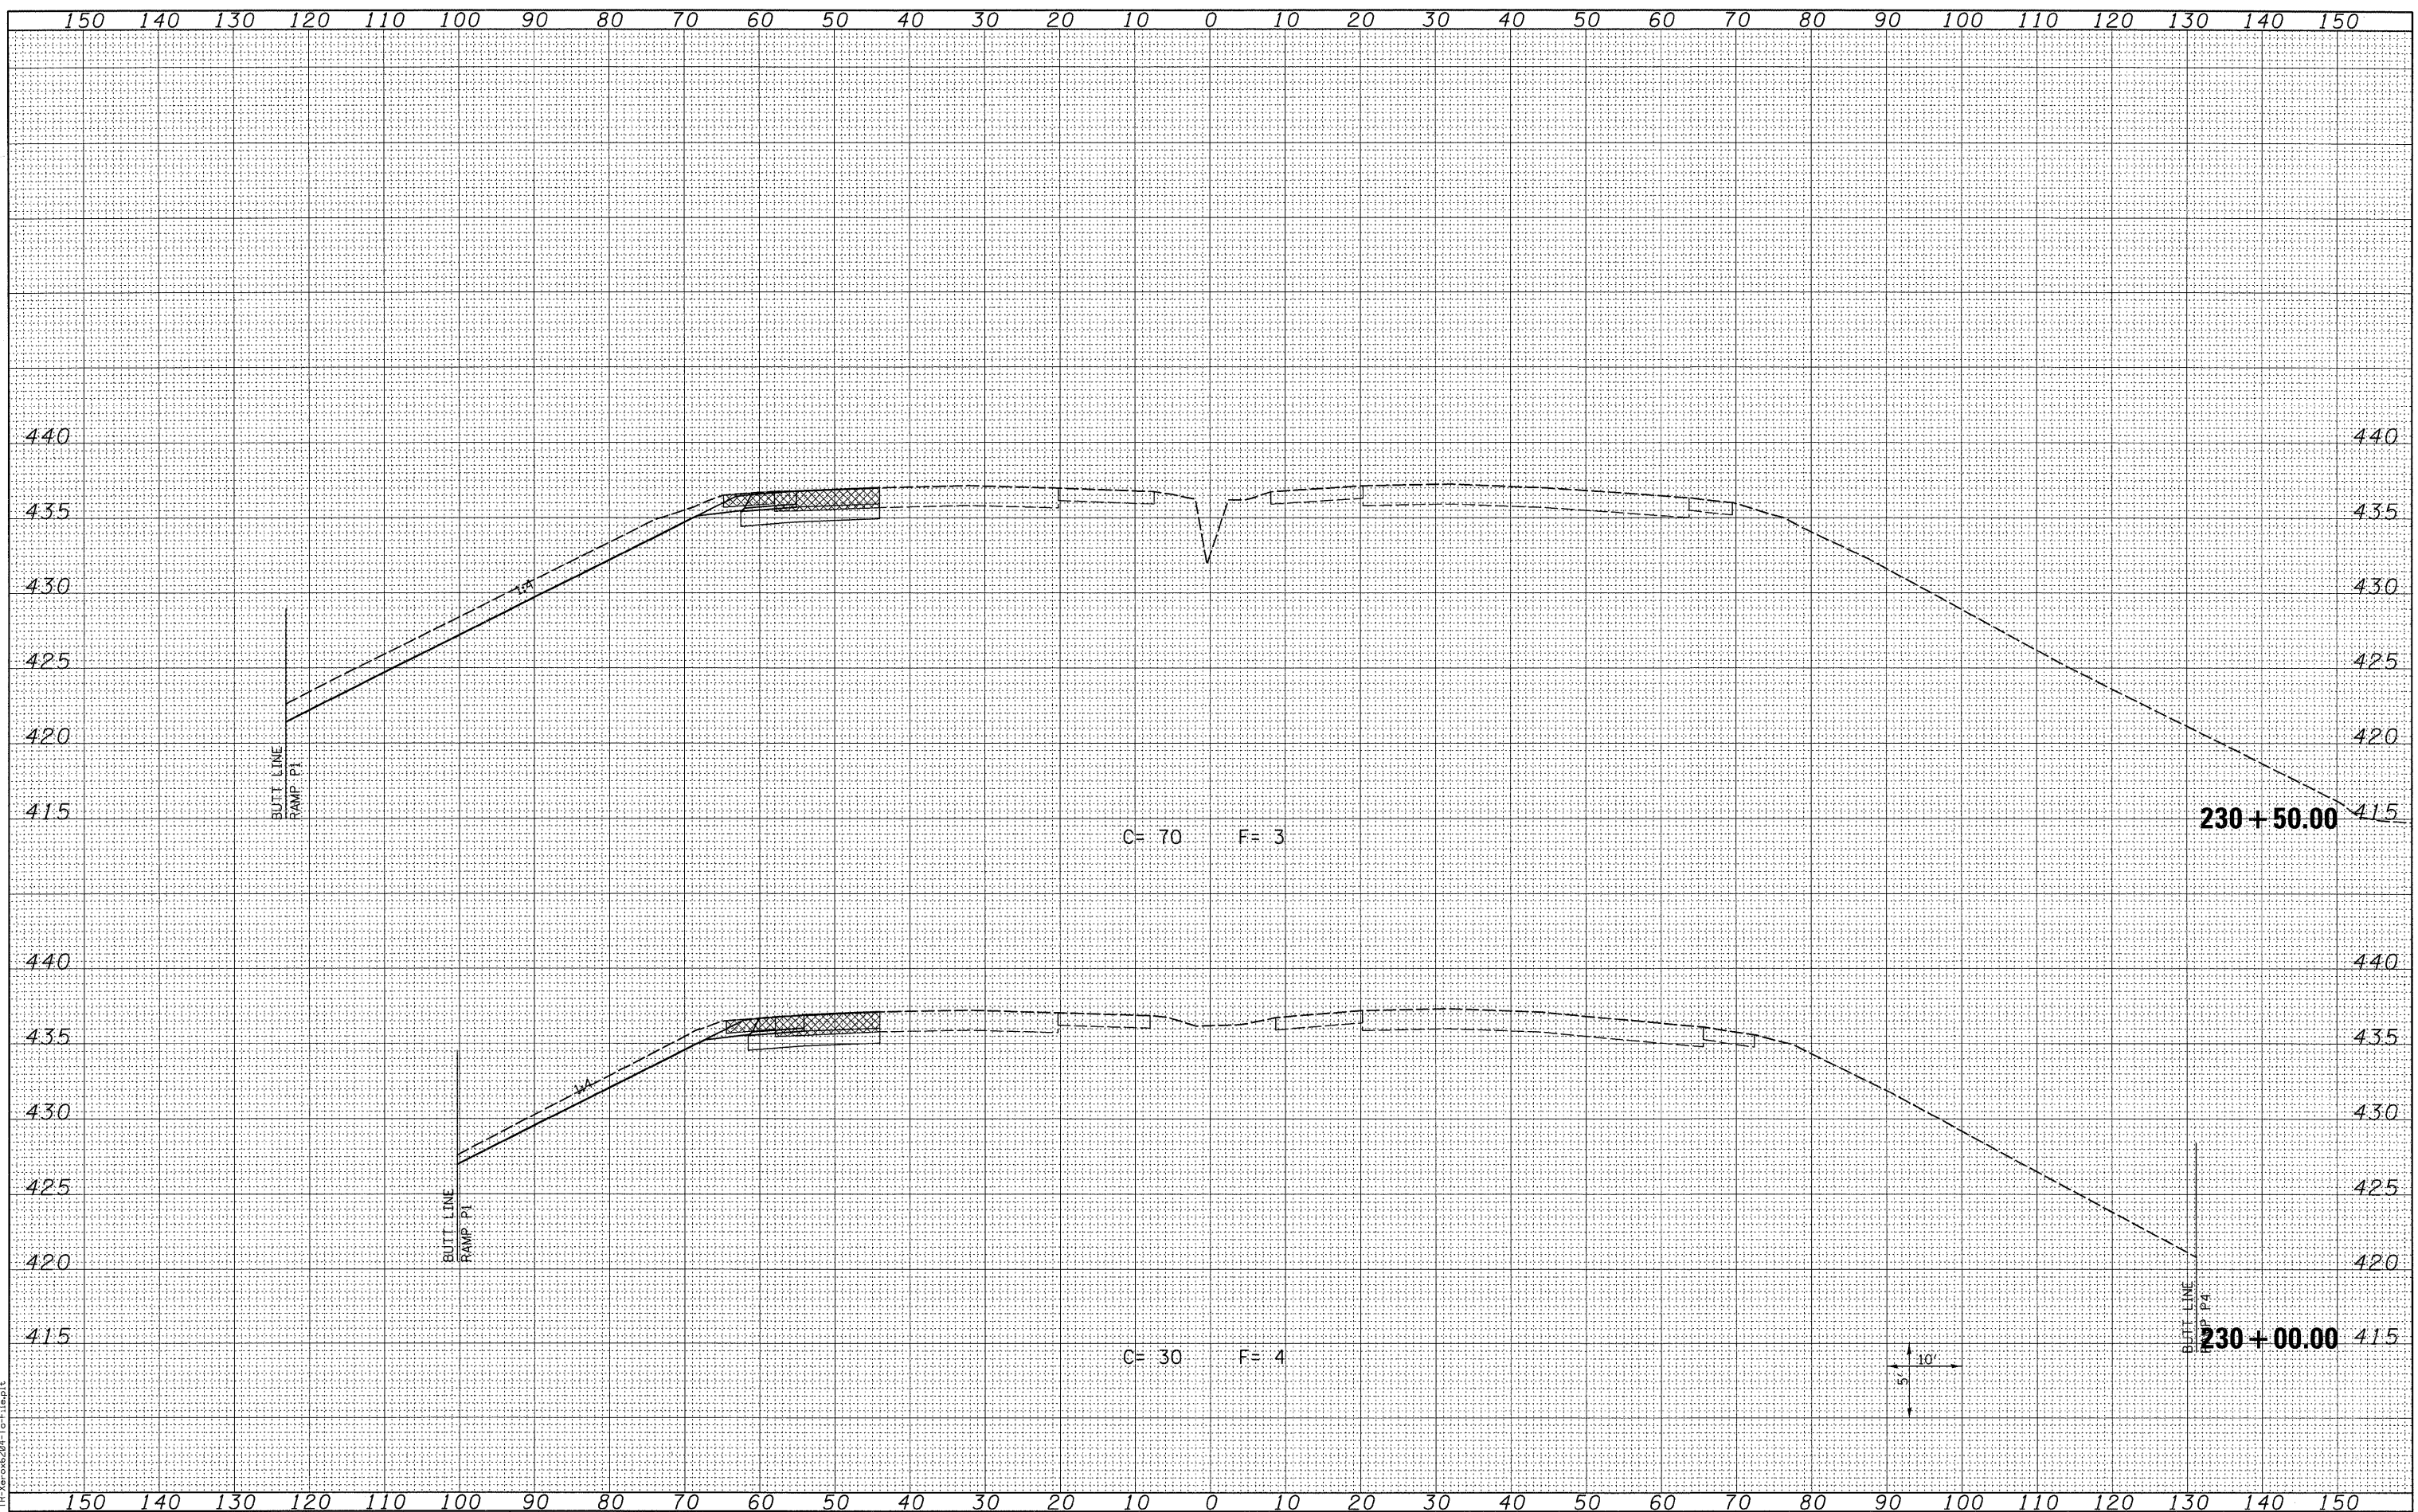

LAST SAVED = 3/13/2010
 PEN TABLE = V8.164
 PLOT DRIVER = TR-Xrxd6284-10-File.plt

FILE NAME = \\0906600\0906601\cad\1_plans\087_0876087-SHT-XSSht-1270.dgn

USER NAME = sdonahue
 DESIGNED -
 DRAWN -
 CHECKED -
 PLOT SCALE = 10.0005' / IN.
 PLOT DATE = 3/16/2010 4:44:10 PM

DESIGNED -
 DRAWN -
 CHECKED -
 DATE -

REVISED -
 REVISED -
 REVISED -
 REVISED -

STATE OF ILLINOIS
 DEPARTMENT OF TRANSPORTATION



CROSS SECTIONS
 PROPOSED I-270

SCALE: SEE SHT SHEET NO. 5 OF 6 SHEETS STA. 230+00.00 TO STA. 230+50.00

F.A.I. RTE.	SECTION	COUNTY	TOTAL SHEETS	SHEET NO.
270	60-2RS-3	MADISON	231	150
CONTRACT NO. 76D87				
ILLINOIS FED. AID PROJECT				