


DATE	
BY	
FINAL SURVEY	SURVEYED
NOTE BOOK NO.	PLOTTED
	TEMPLATE
	AREAS CHECKED

DATE	
BY	
ORIGINAL SURVEY	SURVEYED
NOTE BOOK NO.	PLOTTED
	TEMPLATE
	AREAS CHECKED

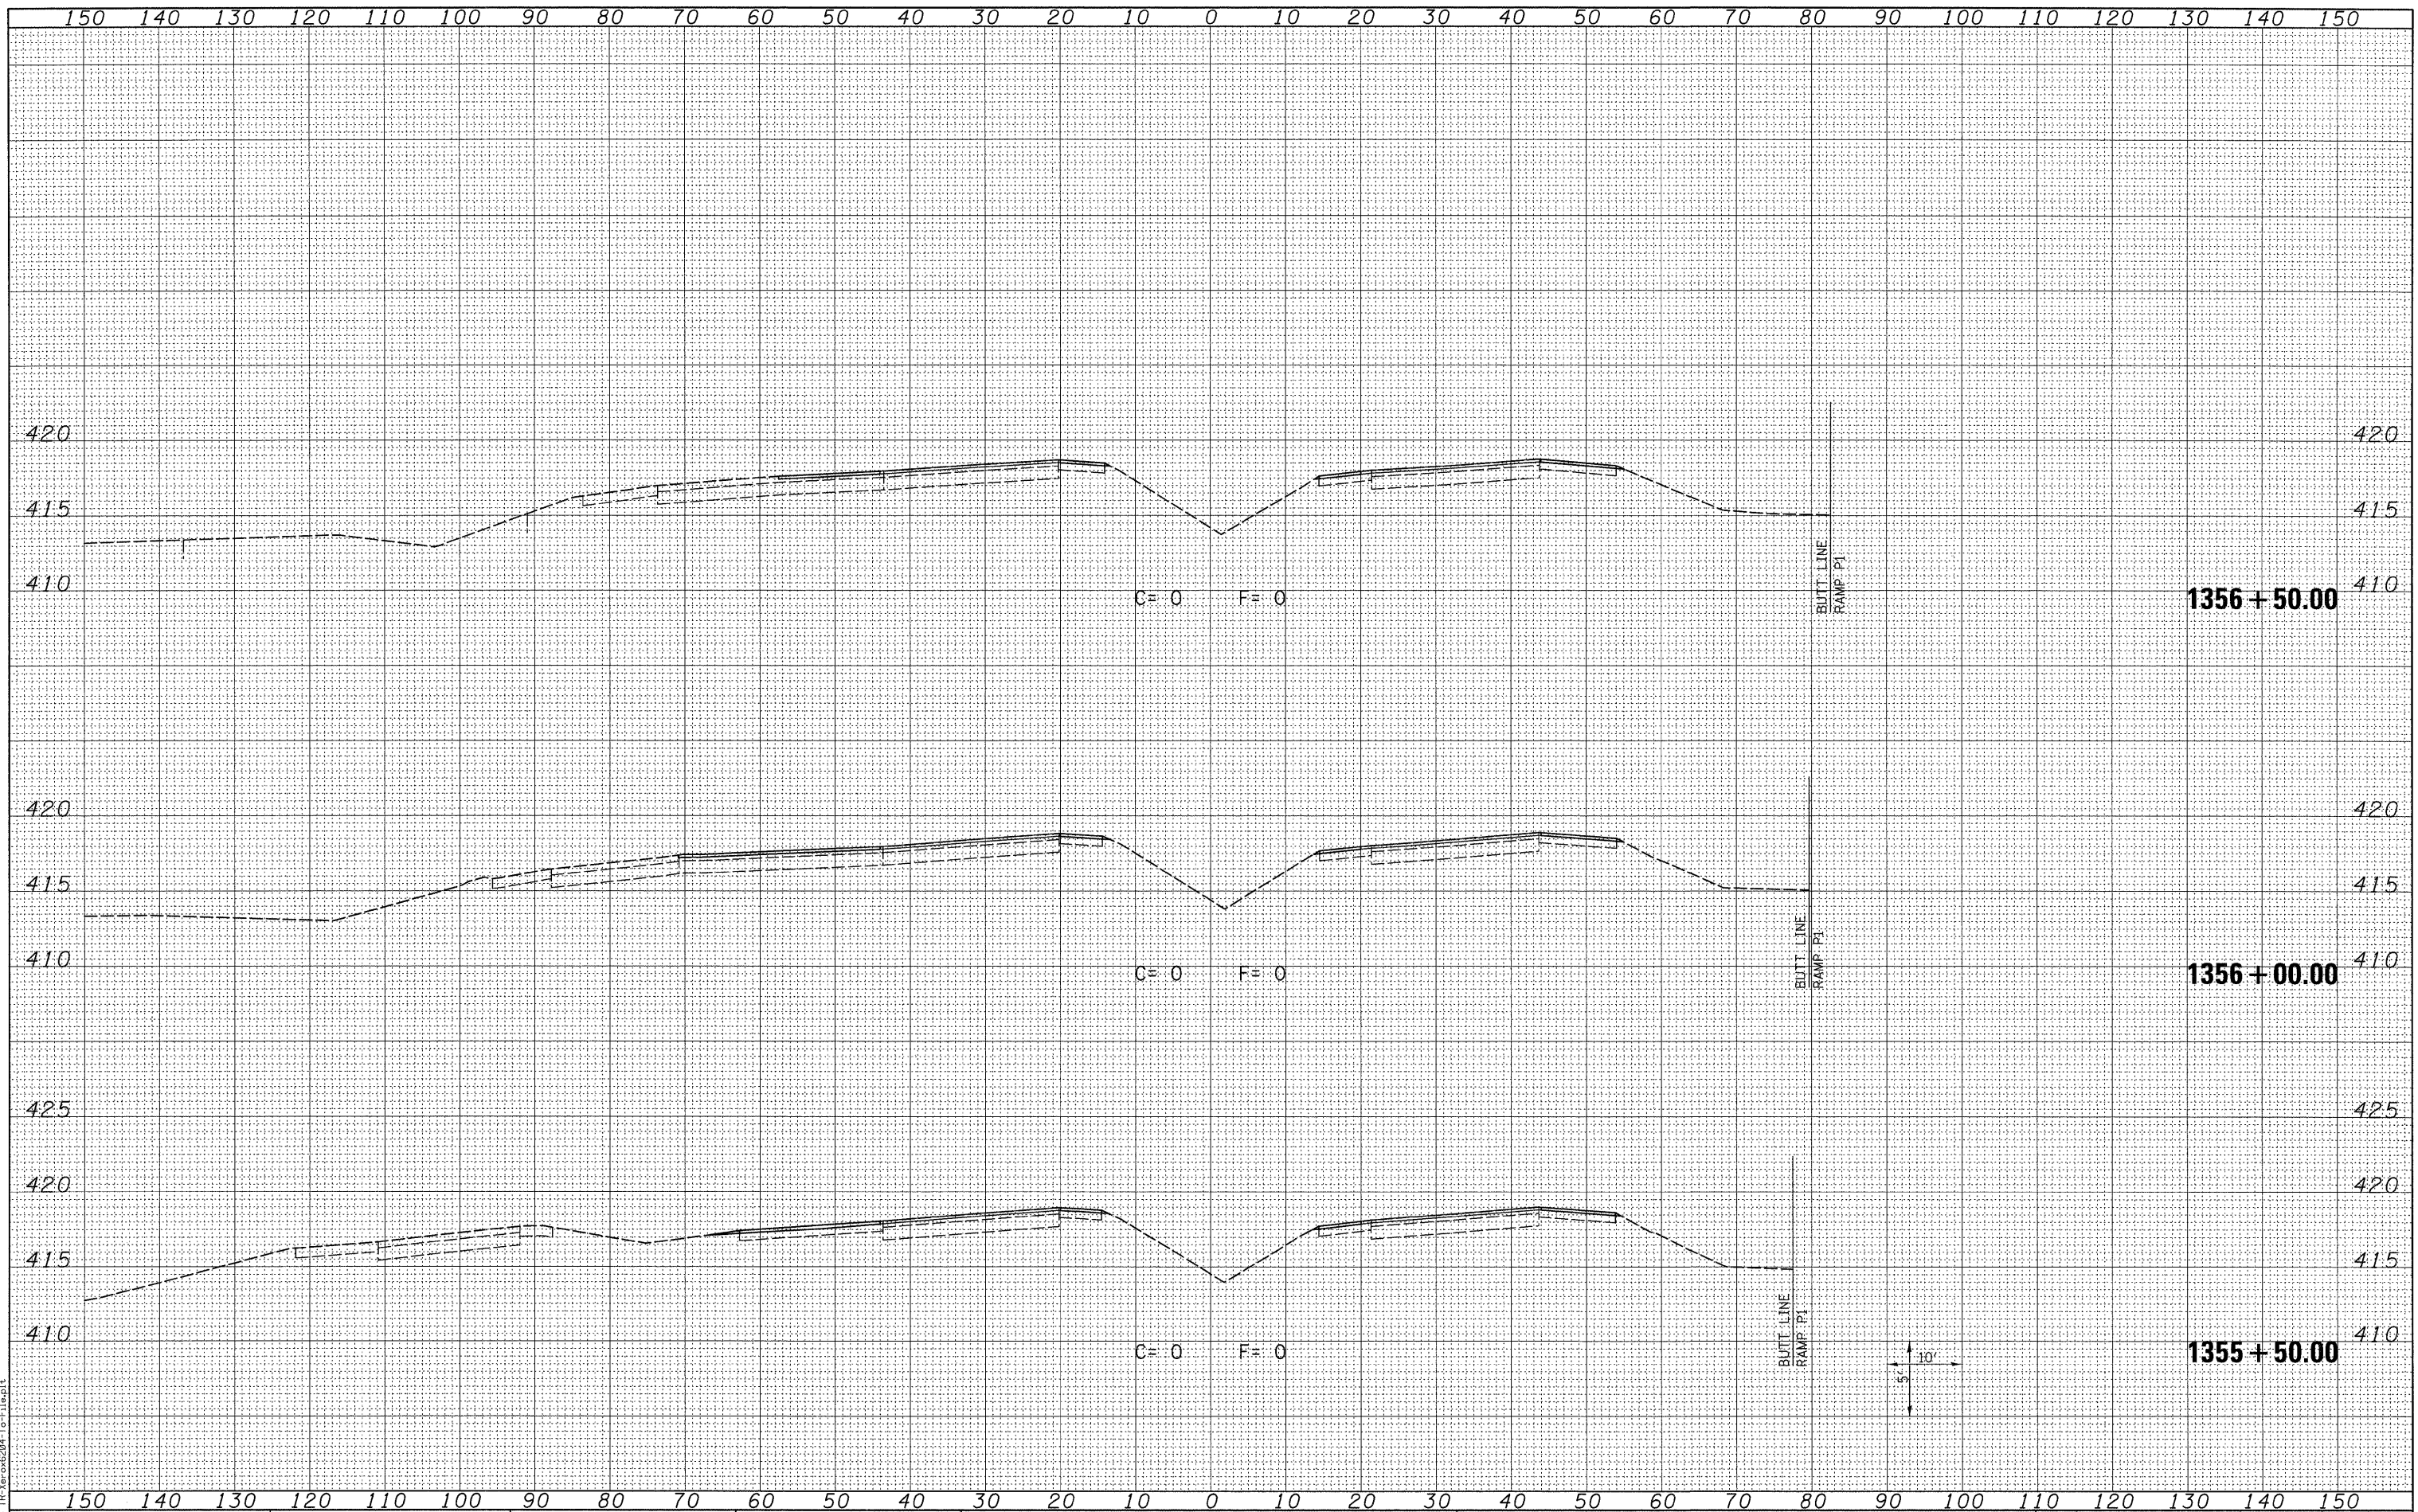

LAST SAVED = 3/16/2018  
 PEN TABLE = 1/8" DIA  
 PLOT DRIVER = TR-3606204-Te-Fileplot

FILE NAME =	USER NAME = sdonahue
h:\0906600\0906601\cad\1\plans\088_0876087-Sht-XSSht-IL3.dgn	DESIGNED -
	DRAWN -
	CHECKED -
	DATE -
	REVISD -
	REVISD -
	REVISD -

PLOT SCALE = 10.0005 ' / IN.	DESIGNED -
	DRAWN -
	CHECKED -
	DATE -
	REVISD -
	REVISD -
	REVISD -

PLOT DATE = 3/16/2018 4:44:16 PM	DESIGNED -
	DRAWN -
	CHECKED -
	DATE -
	REVISD -
	REVISD -
	REVISD -

STATE OF ILLINOIS  
 DEPARTMENT OF TRANSPORTATION



SCALE: SEE SHT SHEET NO. 3 OF 15 SHEETS STA. 1355+50.00 TO STA. 1356+50.00

CROSS SECTIONS  
 ILLINOIS ROUTE 3

F.A.I. RTE. 270	SECTION 60-2RS-3	COUNTY MADISON	TOTAL SHEETS 231	SHEET NO. 154
			CONTRACT NO. 76D87	
ILLINOIS FED. AID PROJECT				