


DATE	
BY	
SURVEYED	
PLOTTED	
TEMPLATE	
NOTE BOOK	
AREAS CHECKED	
NO.	

DATE	
BY	
SURVEYED	
PLOTTED	
TEMPLATE	
NOTE BOOK	
AREAS CHECKED	
NO.	

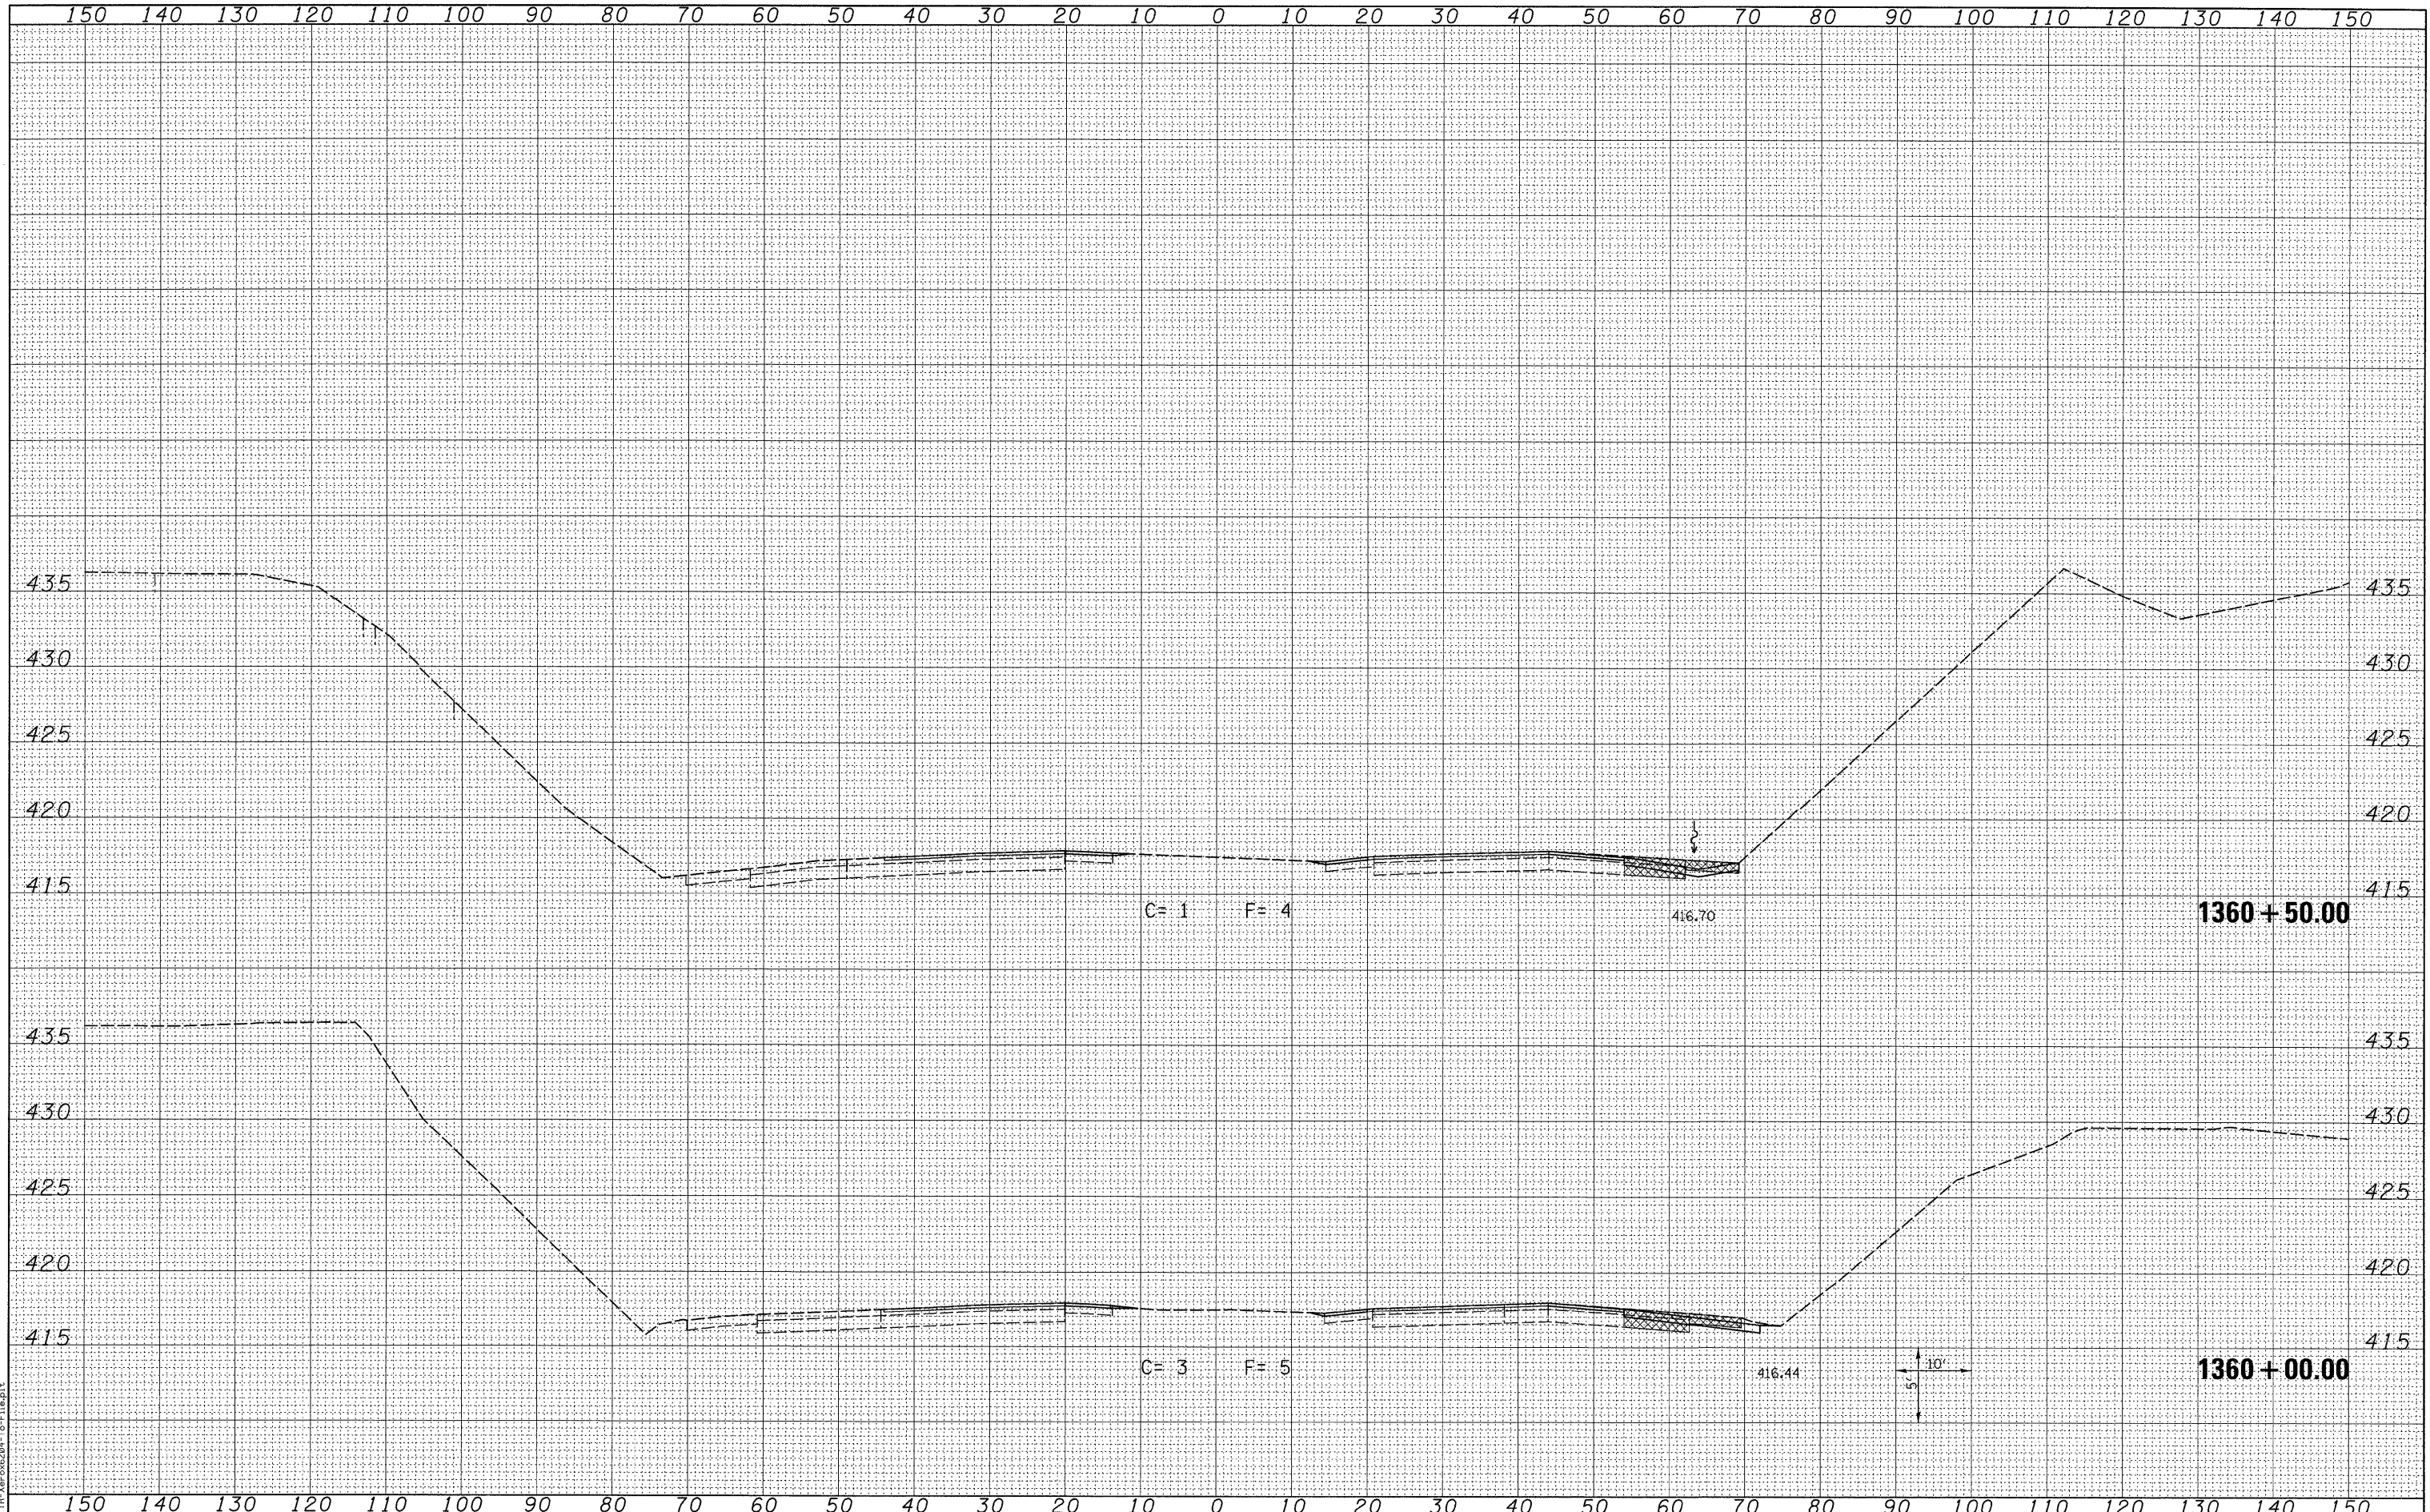

LAST SAVED = 3/16/2010  
 PEN TABLE = 08.041  
 PLOT DRIVER = TR: Xerox6204 To: File.plt

FILE NAME =  
 \\0906600\0906600\oad\c\plane\088\_D876D87-Sht-XSht-IL3.dgn

USER NAME = sdonahue  
 DESIGNED -  
 DRAWN -  
 CHECKED -  
 DATE -

DESIGNED -  
 DRAWN -  
 CHECKED -  
 DATE -

REVISIED -  
 REVISIED -  
 REVISIED -  
 REVISIED -

STATE OF ILLINOIS  
 DEPARTMENT OF TRANSPORTATION

HORNER &  
 SHIFRIN, INC  
 ENGINEERS

CROSS SECTIONS  
 ILLINOIS ROUTE 3  
 SCALE: SEE SHT SHEET NO. 6 OF 15 SHEETS STA. 1360+00.00 TO STA. 1360+50.00

F.A.I. RTE. 270	SECTION 60-2RS-3	COUNTY MADISON	TOTAL SHEETS 231	SHEET NO. 157
CONTRACT NO. 76D87				
ILLINOIS FED. AID PROJECT				