


FINAL SURVEY	SURVEYED	DATE
NO.	PLOTTED	
	TEMPLATE	
	NOTE BOOK	
	AREAS CHECKED	

ORIGINAL SURVEY	SURVEYED	DATE
NO.	PLOTTED	
	TEMPLATE	
	NOTE BOOK	
	AREAS CHECKED	

LAST SAVED = 3/16/2010
 PEN TABLE = V8.04
 PLOT DRIVER = TR:\xeno6204-Tp-File.plt

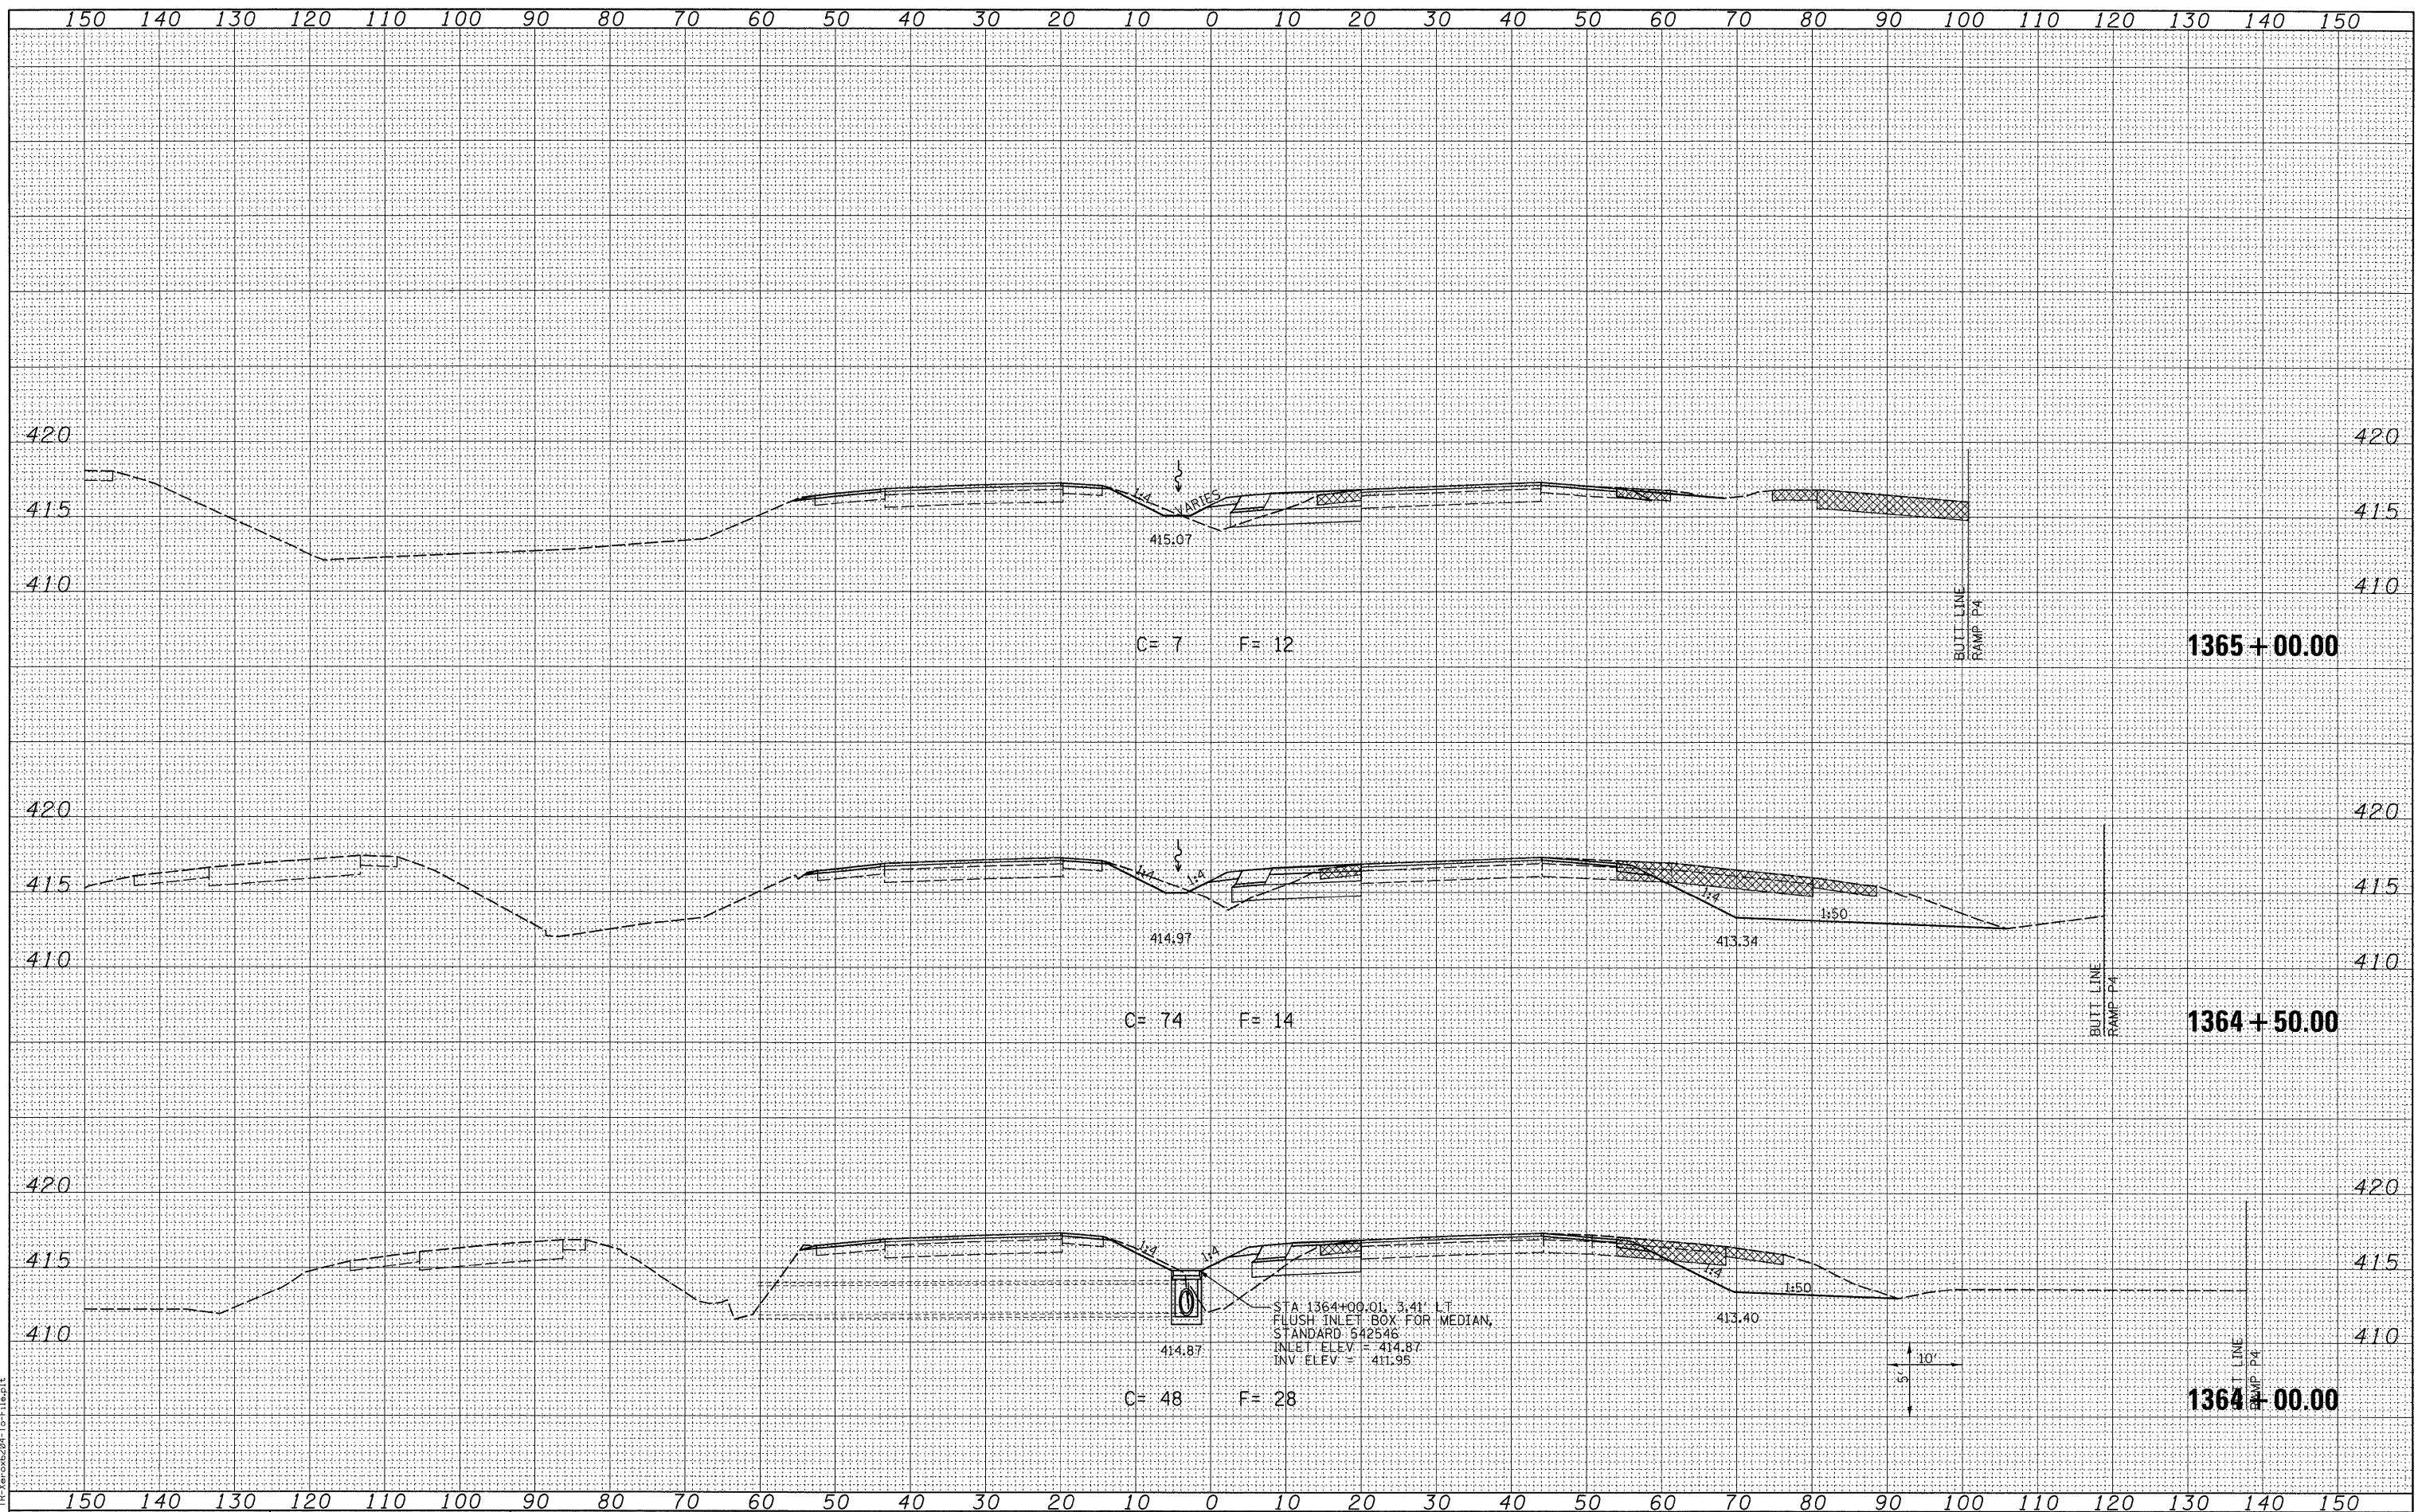

FILE NAME =	USER NAME = sdonahue	DESIGNED -	REVISED -
1:\0906600\0906601\cad\1_plans\088_0876087-Sht-XSSht-IL3.dgn		DRAWN -	REVISED -
		CHECKED -	REVISED -
		DATE -	REVISED -

PLOT SCALE = 10.0005' / IN.	
PLOT DATE = 3/16/2010 4:44:23 PM	

STATE OF ILLINOIS
 DEPARTMENT OF TRANSPORTATION

HORNER &
 SHIFRIN, INC.
 ENGINEERS

CROSS SECTIONS
 ILLINOIS ROUTE 3

SCALE: SEE SHT SHEET NO. 9 OF 15 SHEETS STA. 1364+00.00 TO STA. 1365+00.00

F.A.I. RTE.	SECTION	COUNTY	TOTAL SHEETS	SHEET NO.
270	60-2RS-3	MADISON	231	160
CONTRACT NO. 76D87			ILLINOIS FED. AID PROJECT	