


DATE	
BY	
SURVEYED	
PLOTTED	
TEMPLATE	
NOTE BOOK	
AREAS CHECKED	
NO.	

DATE	
BY	
SURVEYED	
PLOTTED	
TEMPLATE	
NOTE BOOK	
AREAS CHECKED	
NO.	

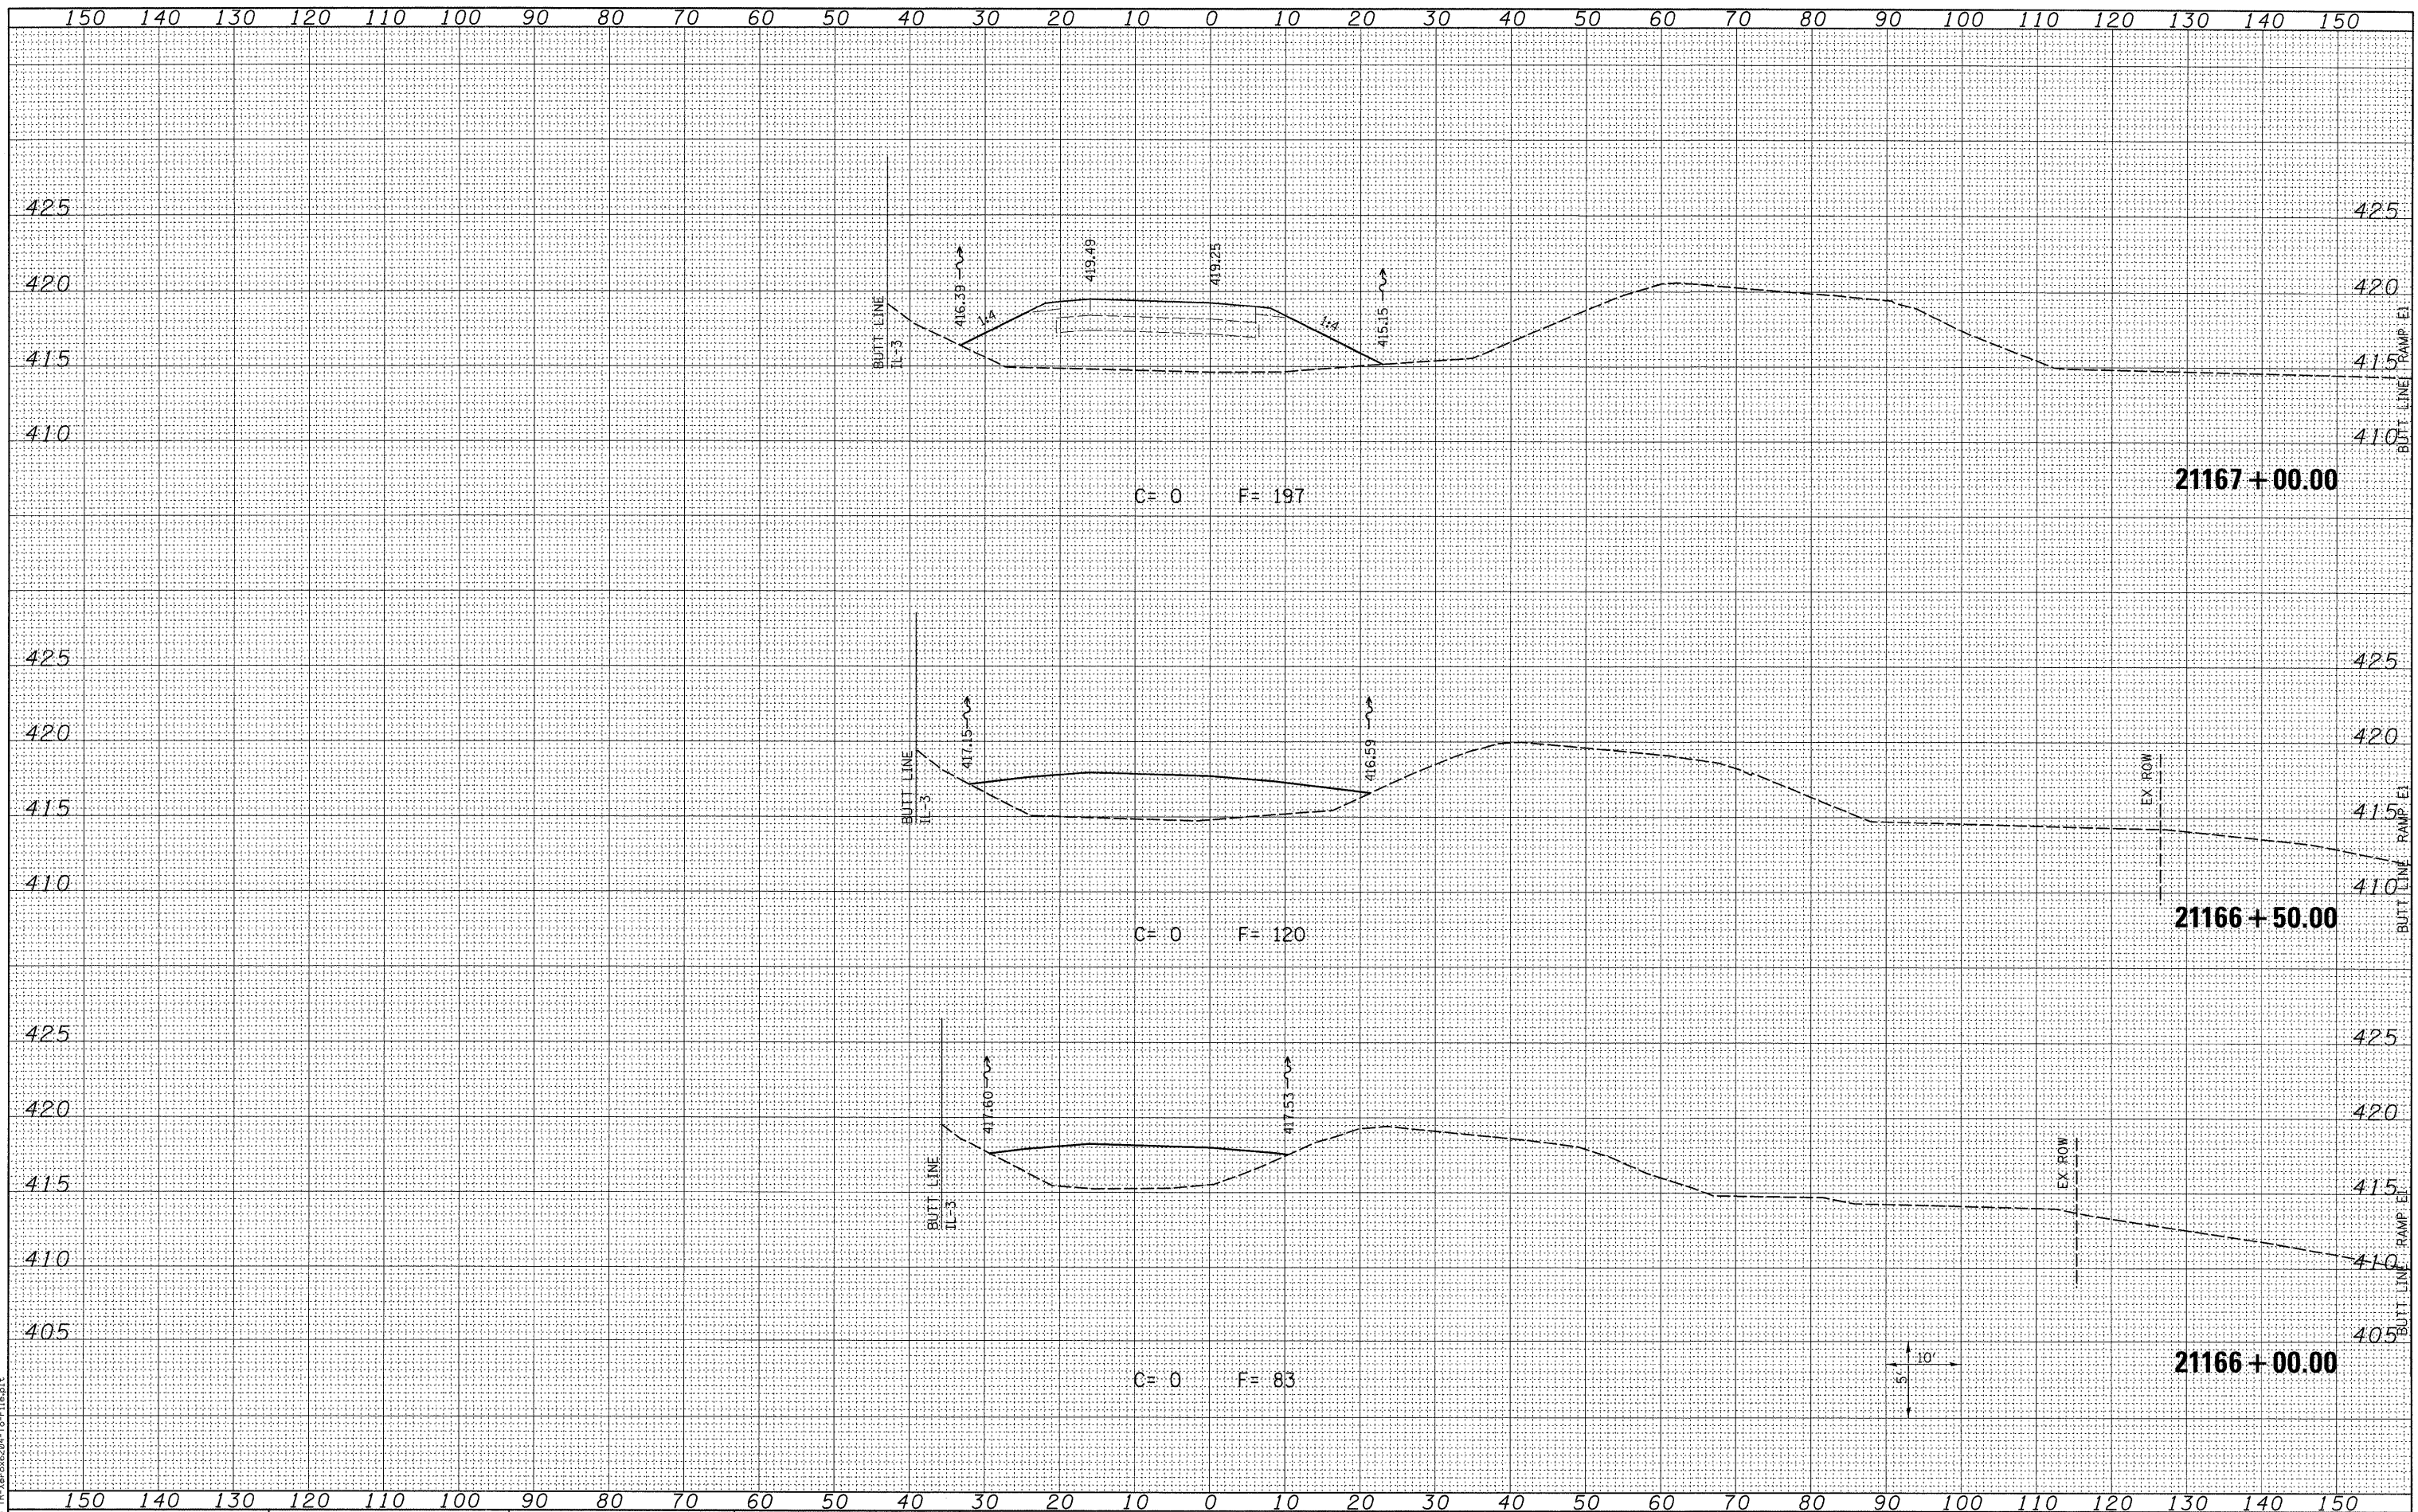

LAST SAVED = 3/16/2010
 PEN TABLE = VBA41
 PLOT DRIVER = TR-Xerox6204-TP1cap1

FILE NAME =	USER NAME = sdonahue
1:\09066800\09066801\cad\1\plans\091.LD876DB7-Sh	XSSht-RampP1.dgn
PLOT SCALE = 10.0005' / IN.	CHECKED -
PLOT DATE = 3/16/2010 4:44:42 PM	DATE -

DESIGNED -	REVISED -
DRAWN -	REVISED -
CHECKED -	REVISED -
DATE -	REVISED -

STATE OF ILLINOIS
 DEPARTMENT OF TRANSPORTATION



CROSS SECTIONS
 PROPOSED RAMP P1
 SCALE: SEE SHT
 SHEET NO. 1 OF 11 SHEETS
 STA. 21166+00.00 TO STA. 21167+00.00

F.A.I. RTE.	SECTION	COUNTY	TOTAL SHEETS	SHEET NO.
270	60-2RS-3	MADISON	231	175
				CONTRACT NO. 76D87
ILLINOIS FED. AID PROJECT				