


BY	DATE
SURVEYED	
PLOTTED	
TEMPLATE	
NOTE BOOK	
AREAS CHECKED	
NO.	

BY	DATE
SURVEYED	
PLOTTED	
TEMPLATE	
NOTE BOOK	
AREAS CHECKED	
NO.	

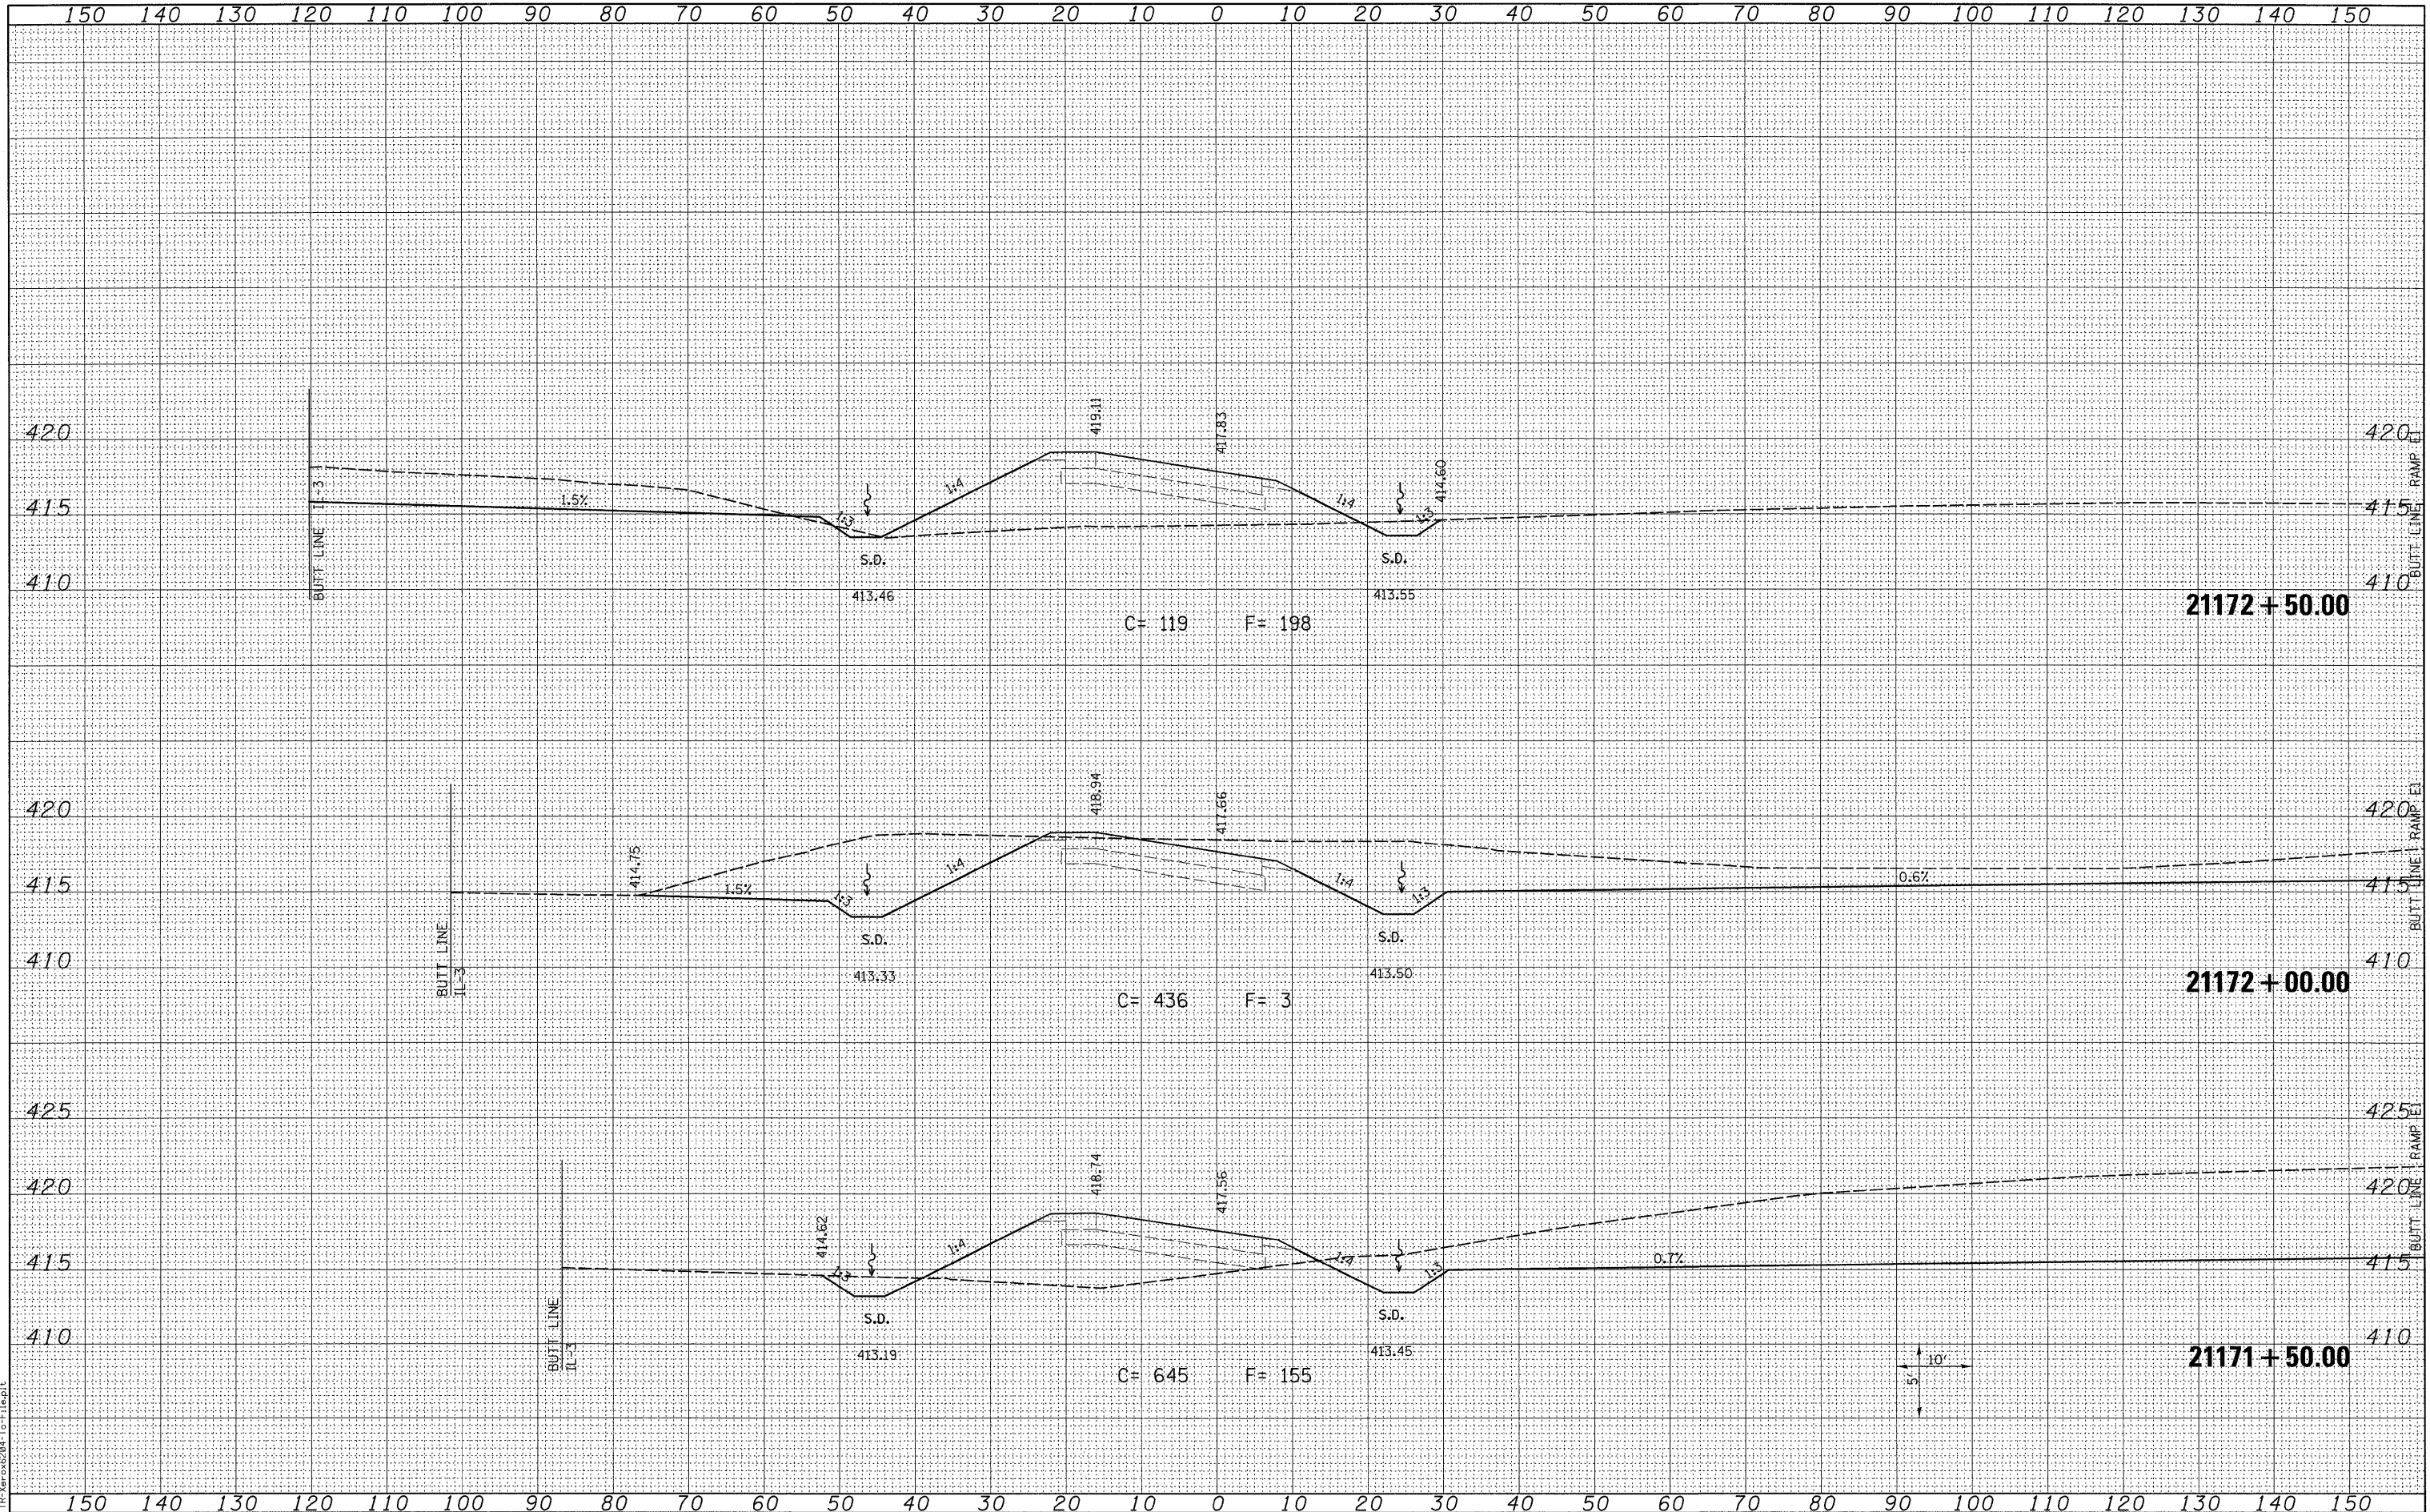

LAST SAVED = 2/16/2010  
 PEN TABLE = V6.S61  
 PLOT DRIVER = TP-V6x6204-1-File.plt

FILE NAME =  
 H:\0906600\0906601\cad\1\plans\091.D076D07-Sh-XSht-RampP1.dgn

USER NAME = edonahue  
 DESIGNED -  
 DRAWN -  
 CHECKED -  
 PLOT DATE = 3/16/2010 4:44:46 PM

DESIGNED -  
 DRAWN -  
 CHECKED -  
 DATE -

REVISED -  
 REVISED -  
 REVISED -  
 REVISED -

STATE OF ILLINOIS  
 DEPARTMENT OF TRANSPORTATION

HORNER &  
 SHIFRIN, INC.  
 ENGINEERS

CROSS SECTIONS  
 PROPOSED RAMP P1  
 SCALE: SEE SHT SHEET NO. 5 OF 11 SHEETS STA. 21171+50.00 TO STA. 21172+50.00

F.A.I. R.T.E.	SECTION	COUNTY	TOTAL SHEETS	SHEET NO.
270	60-2RS-3	MADISON	231	179
CONTRACT NO. 76D87				
ILLINOIS FED. AID PROJECT				