
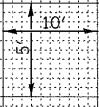


BY	DATE

BY	DATE

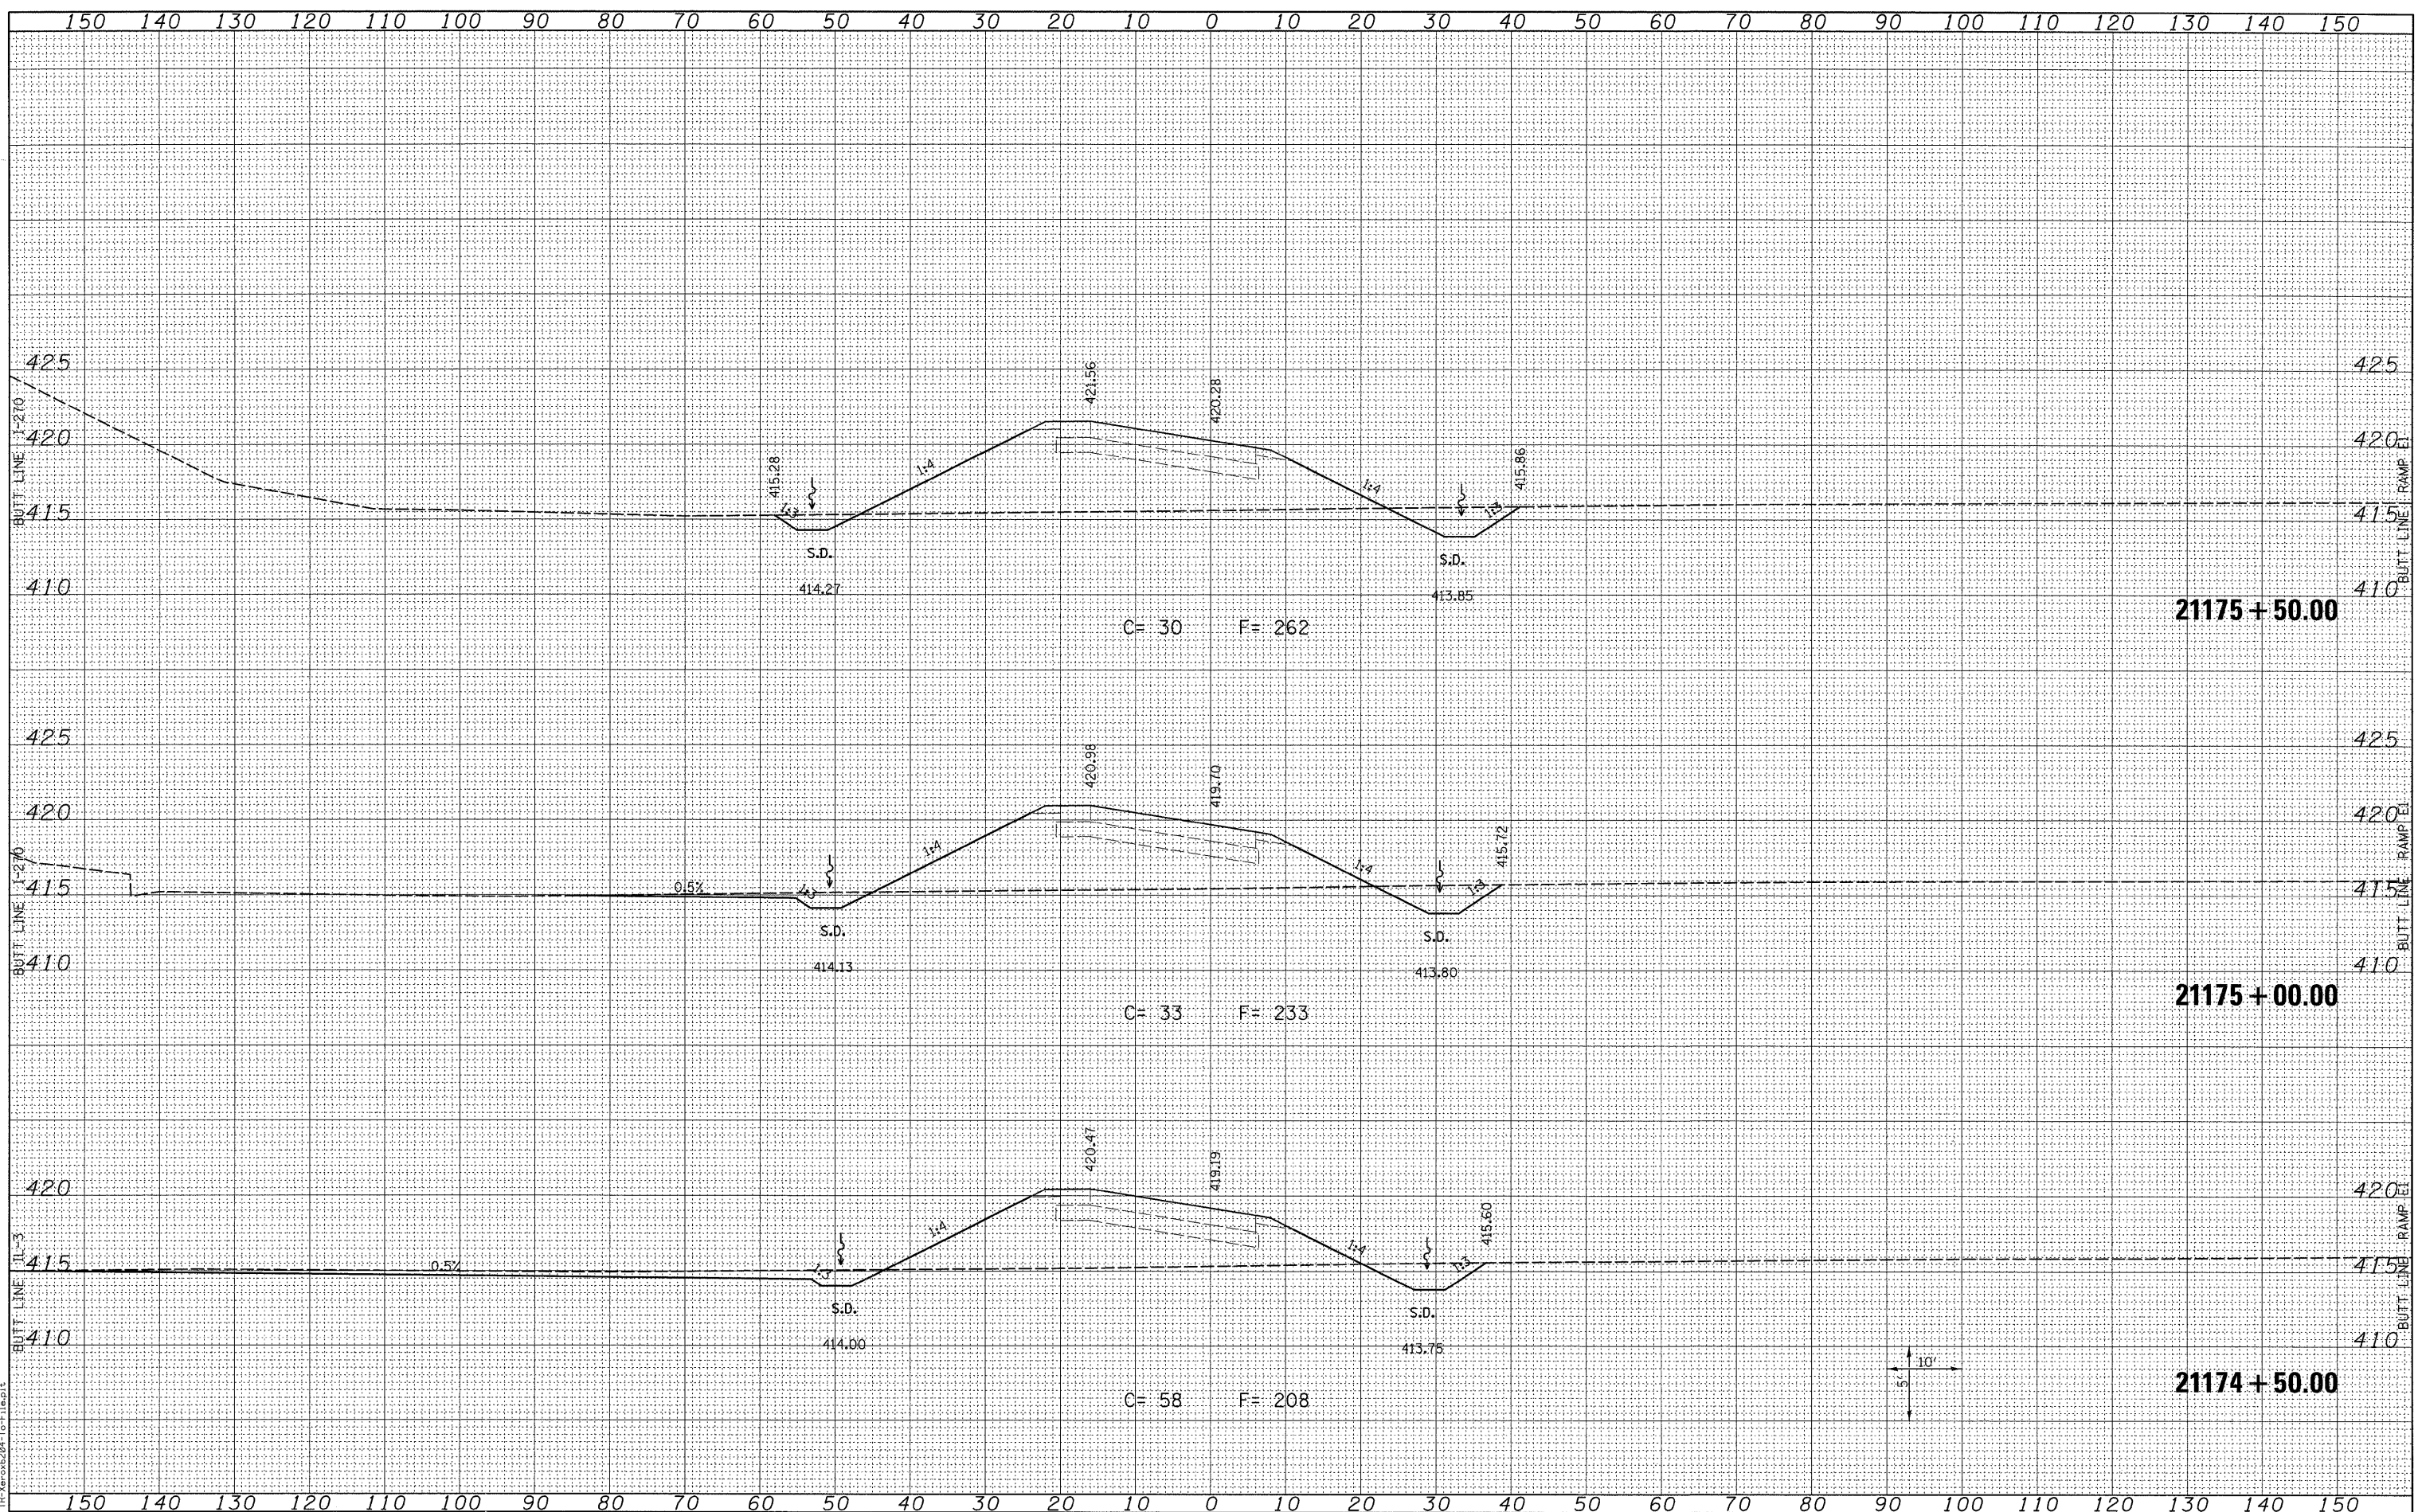

LAST SAVED = 3/16/2010
PEN TABLE = 08.161
PLOT DRIVER = TR:Vaxo6204-To:File.plt

FILE NAME =	USER NAME =
\\0906600\0906601\cad\pl\plans\091.D876D87-Sh	sdonahue
	X5Sh-RampP1.dgn

DESIGNED -	REVISIED -
DRAWN -	REVISIED -
CHECKED -	REVISIED -
DATE -	REVISIED -

PLOT SCALE =	10.0005' / IN.
PLOT DATE =	3/16/2010 4:44:48 PM

STATE OF ILLINOIS
DEPARTMENT OF TRANSPORTATION

HORNER & SHIFRIN, INC.
ENGINEERS
SCALE: SEE SHT

CROSS SECTIONS	
PROPOSED RAMP P1	
SHEET NO. 7	OF 11 SHEETS
STA. 21174+50.00 TO STA. 21175+50.00	

F.A.I. RTE.	SECTION	COUNTY	TOTAL SHEETS	SHEET NO.
270	60-2RS-3	MADISON	231	181
CONTRACT NO. 76D87				
ILLINOIS FED. AID PROJECT				