


DATE	
BY	
FINAL SURVEY	
SURVEYED	
PLOTTED	
TEMPLATE	
NOTE BOOK	
AREAS CHECKED	
NO.	

DATE	
BY	
ORIGINAL SURVEY	
SURVEYED	
PLOTTED	
TEMPLATE	
NOTE BOOK	
AREAS CHECKED	
NO.	

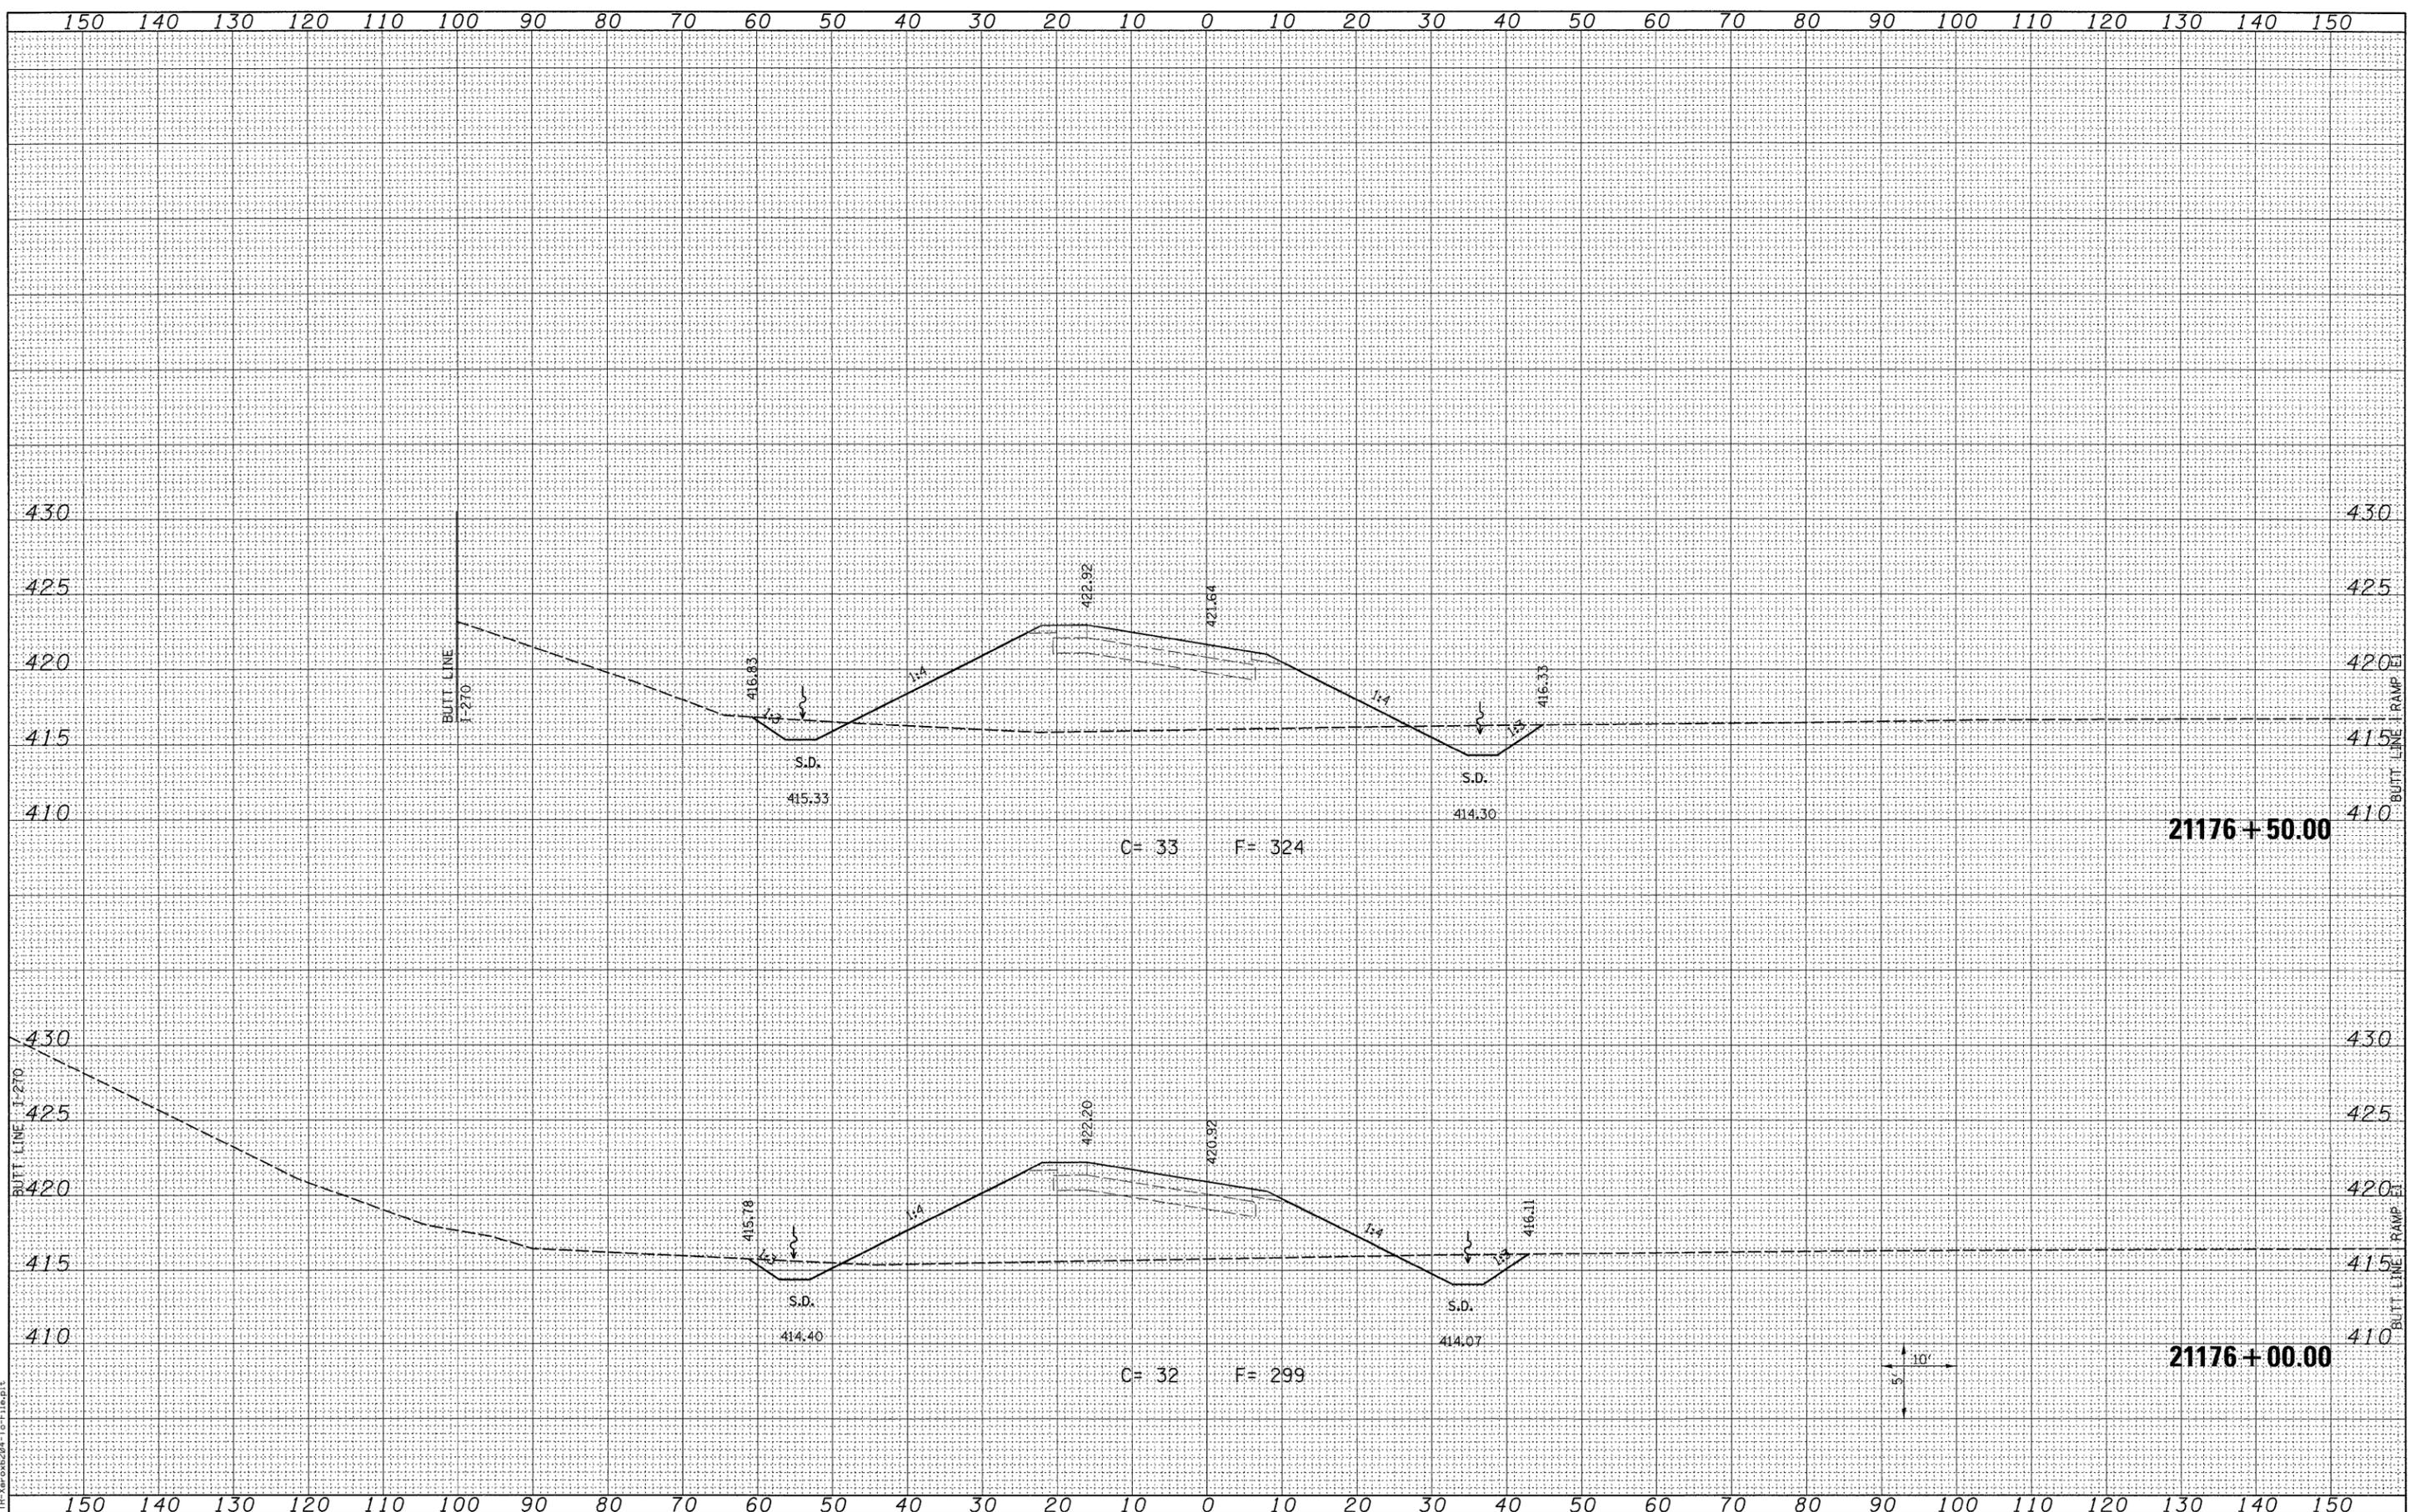

LAST SAVED = 3/16/2010
 PEN TABLE = V8.tbl
 PLOT DRIVER = HP-Ver6294-1a-File.plt

FILE NAME = J:\096600\0906601\cad\l_plans\09L_D876D87-Sh-XSht-RampP1.dgn
 USER NAME = sdonahue

DESIGNED -
 DRAWN -
 CHECKED -
 DATE -

REVISED -
 REVISED -
 REVISED -
 REVISED -

STATE OF ILLINOIS
 DEPARTMENT OF TRANSPORTATION

HORNER &
 SHIFRIN, INC
 ENGINEERS

CROSS SECTIONS
 PROPOSED RAMP P1
 SCALE: SEE SHT SHEET NO. 8 OF 11 SHEETS STA. 21176+00.00 TO STA. 21176+50.00

F.A.I. RATE: 270	SECTION: 60-2RS-3	COUNTY: MADISON	TOTAL SHEETS: 231	SHEET NO.: 182
CONTRACT NO. 76D87				
ILLINOIS FED. AID PROJECT				