


FINAL SURVEY	DATE
SURVEYED	BY
NOTED	
PLOTTED	
TEMPLATE	
AREAS	
CHECKED	
NO.	

ORIGINAL SURVEY	DATE
SURVEYED	BY
NOTED	
PLOTTED	
TEMPLATE	
AREAS	
CHECKED	
NO.	

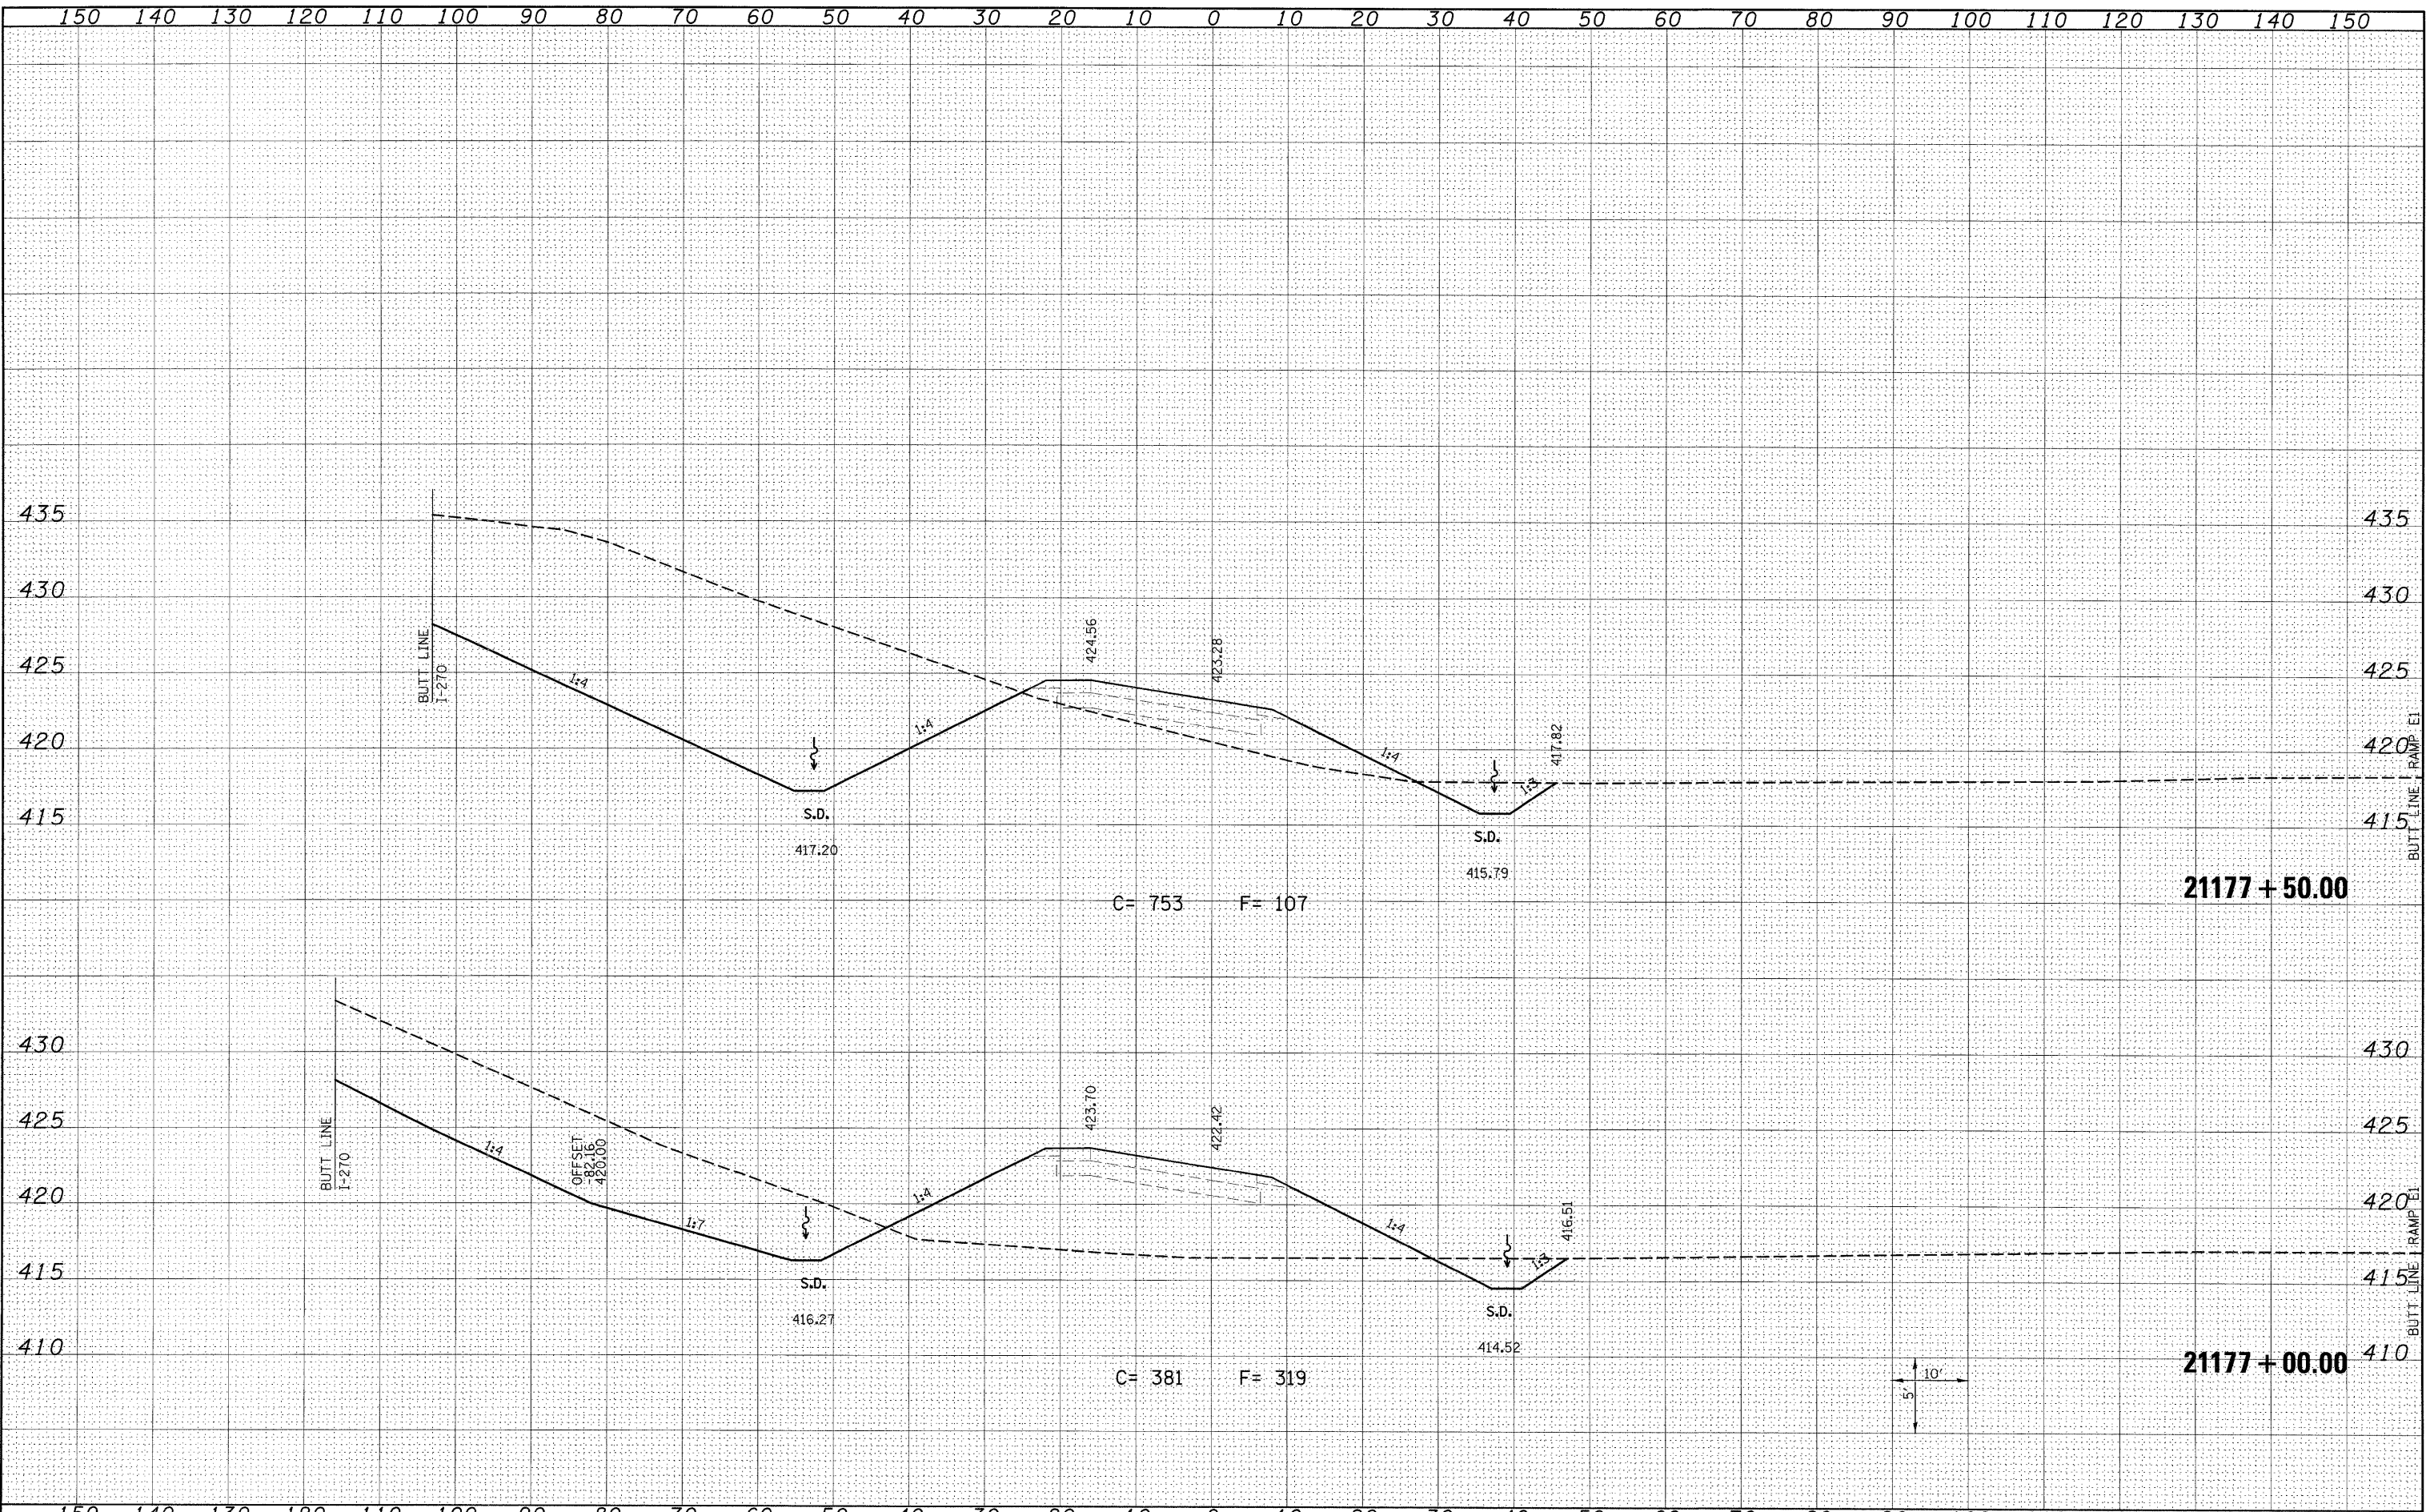

FILE NAME = #LAST/SAVE/DATE#  
 PEN TABLE = #PEN/BL/SH#  
 PLOT DRIVER = #PLT/DRVS#

FILE NAME =	USER NAME = owentj
z:\p\work\p\WIDOT\OWENB\J\d0190286\0876087-Sht	XSSht-RampP1.dgn
DESIGNED -	REVISOR -
DRAWN -	REVISOR -
CHECKED -	REVISOR -
DATE -	REVISOR -
PLOT SCALE = 10.0000' / IN.	
PLOT DATE = 4/23/2010	*TIME*

DESIGNED -	REVISOR -
DRAWN -	REVISOR -
CHECKED -	REVISOR -
DATE -	REVISOR -

DESIGNED -	REVISOR -
DRAWN -	REVISOR -
CHECKED -	REVISOR -
DATE -	REVISOR -

**STATE OF ILLINOIS  
DEPARTMENT OF TRANSPORTATION**

**HORNER &  
SHIFRIN, INC.  
ENGINEERS**

**CROSS SECTIONS  
PROPOSED RAMP P1**

SCALE: SEE SHT    SHEET NO. 9 OF 11 SHEETS    STA. 21177+00.00 TO STA. 21177+50.00

F.A.T. RTE.	SECTION	COUNTY	TOTAL SHEETS	SHEET NO.
270	60-2RS-3	MADISON	231	183
				CONTRACT NO. 76D87
ILLINOIS FED. AID PROJECT				