


DATE	
BY	
FINAL SURVEY	SURVEYED
NOTE BOOK NO.	PLOTTED
	TEMPLATE
	AREAS CHECKED

DATE	
BY	
ORIGINAL SURVEY	SURVEYED
NOTE BOOK NO.	PLOTTED
	TEMPLATE
	AREAS CHECKED

LAST SAVED = 3/16/2010 4:44:51 PM
 PEN TABLE = V8.tbl
 PLOT DRIVER = P:\xpcad204\tofile.plt

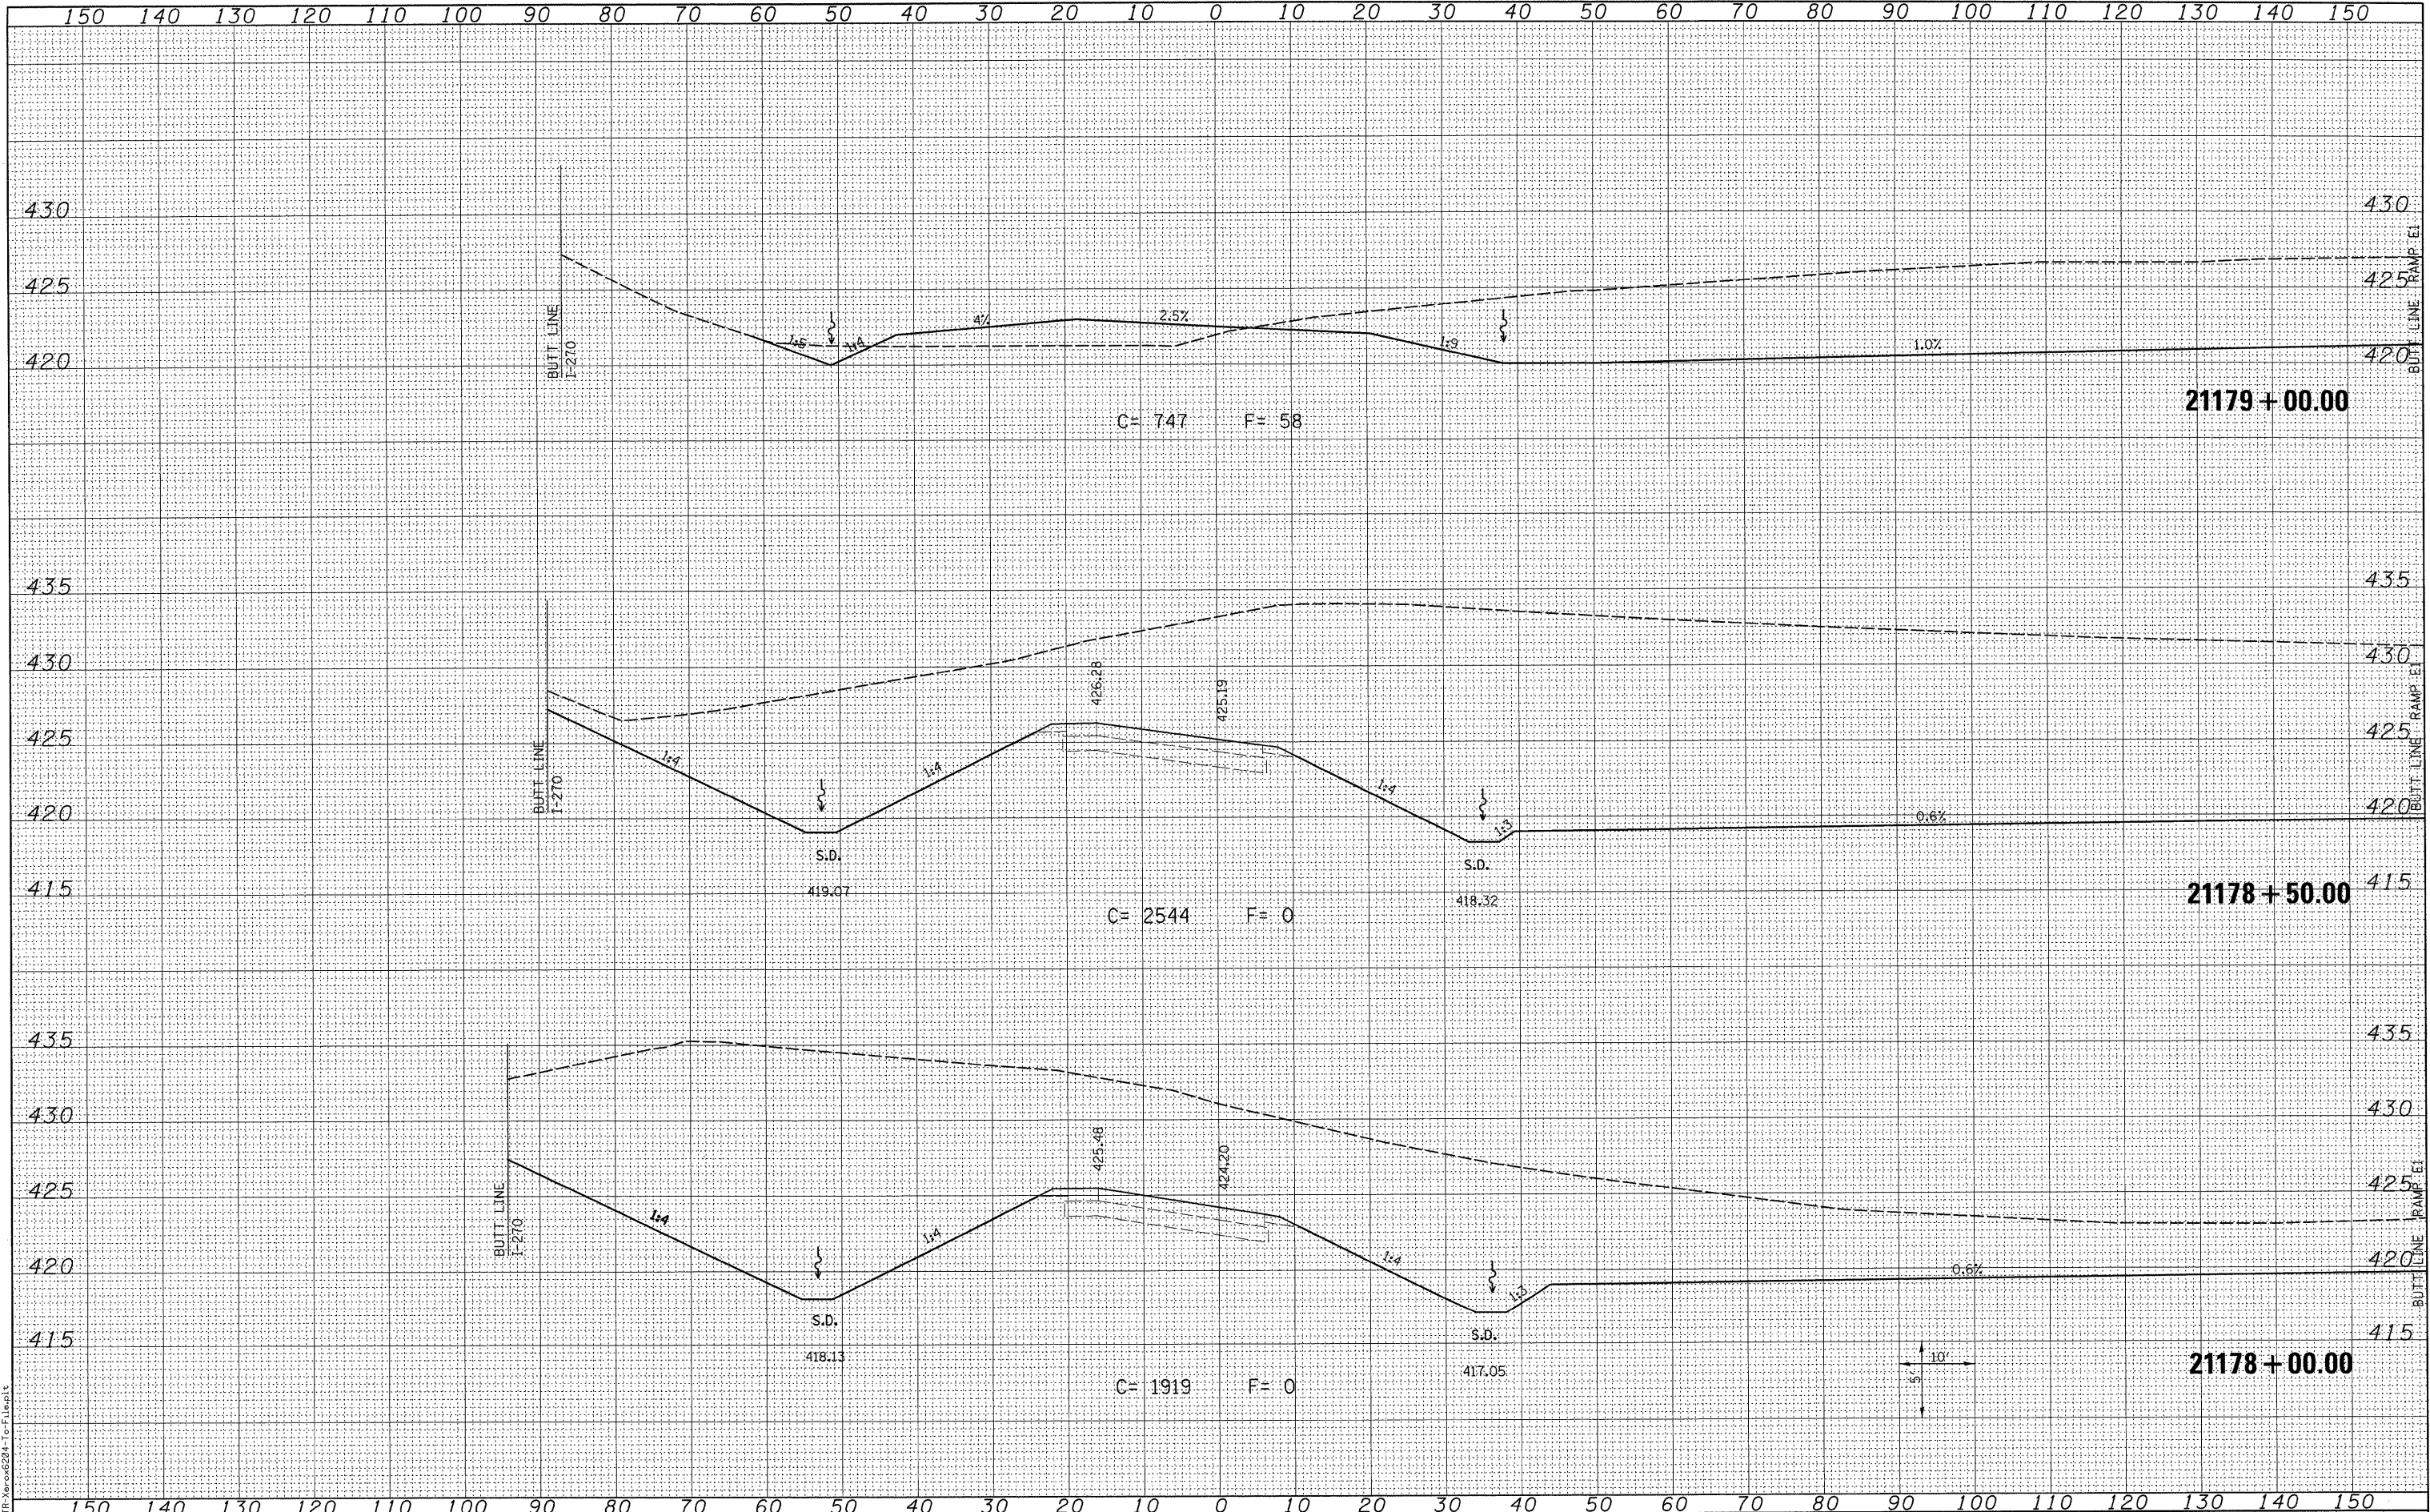

FILE NAME =	USER NAME = sdonehue	DESIGNED -	REVISED -	STATE OF ILLINOIS DEPARTMENT OF TRANSPORTATION		CROSS SECTIONS PROPOSED RAMP P1		F.A.I. RTE.	SECTION	COUNTY	TOTAL SHEETS	SHEET NO.
\\0906600\0906601\oad\t\plans\091_0876087-Sh	-XSSht-Remp1.dgn	DRAWN -	REVISED -					270	60-2RS-3	MADISON	231	184
PLOT SCALE = 10.0005' / IN.	CHECKED -	REVISED -	REVISED -					CONTRACT NO. 76D87				
PLOT DATE = 3/16/2010 4:44:51 PM	DATE -	REVISED -	REVISED -					ILLINOIS FED. AID PROJECT				

SCALE: SEE SHT SHEET NO. 10 OF 11 SHEETS STA. 21178+00.00 TO STA. 21179+00.00