


FINAL SURVEY	SURVEYED	DATE
NOTE BOOK	PLOTTED	
NO.	TEMPLATE	
	AREAS CHECKED	

ORIGINAL SURVEY	SURVEYED	DATE
NOTE BOOK	PLOTTED	
NO.	TEMPLATE	
	AREAS CHECKED	

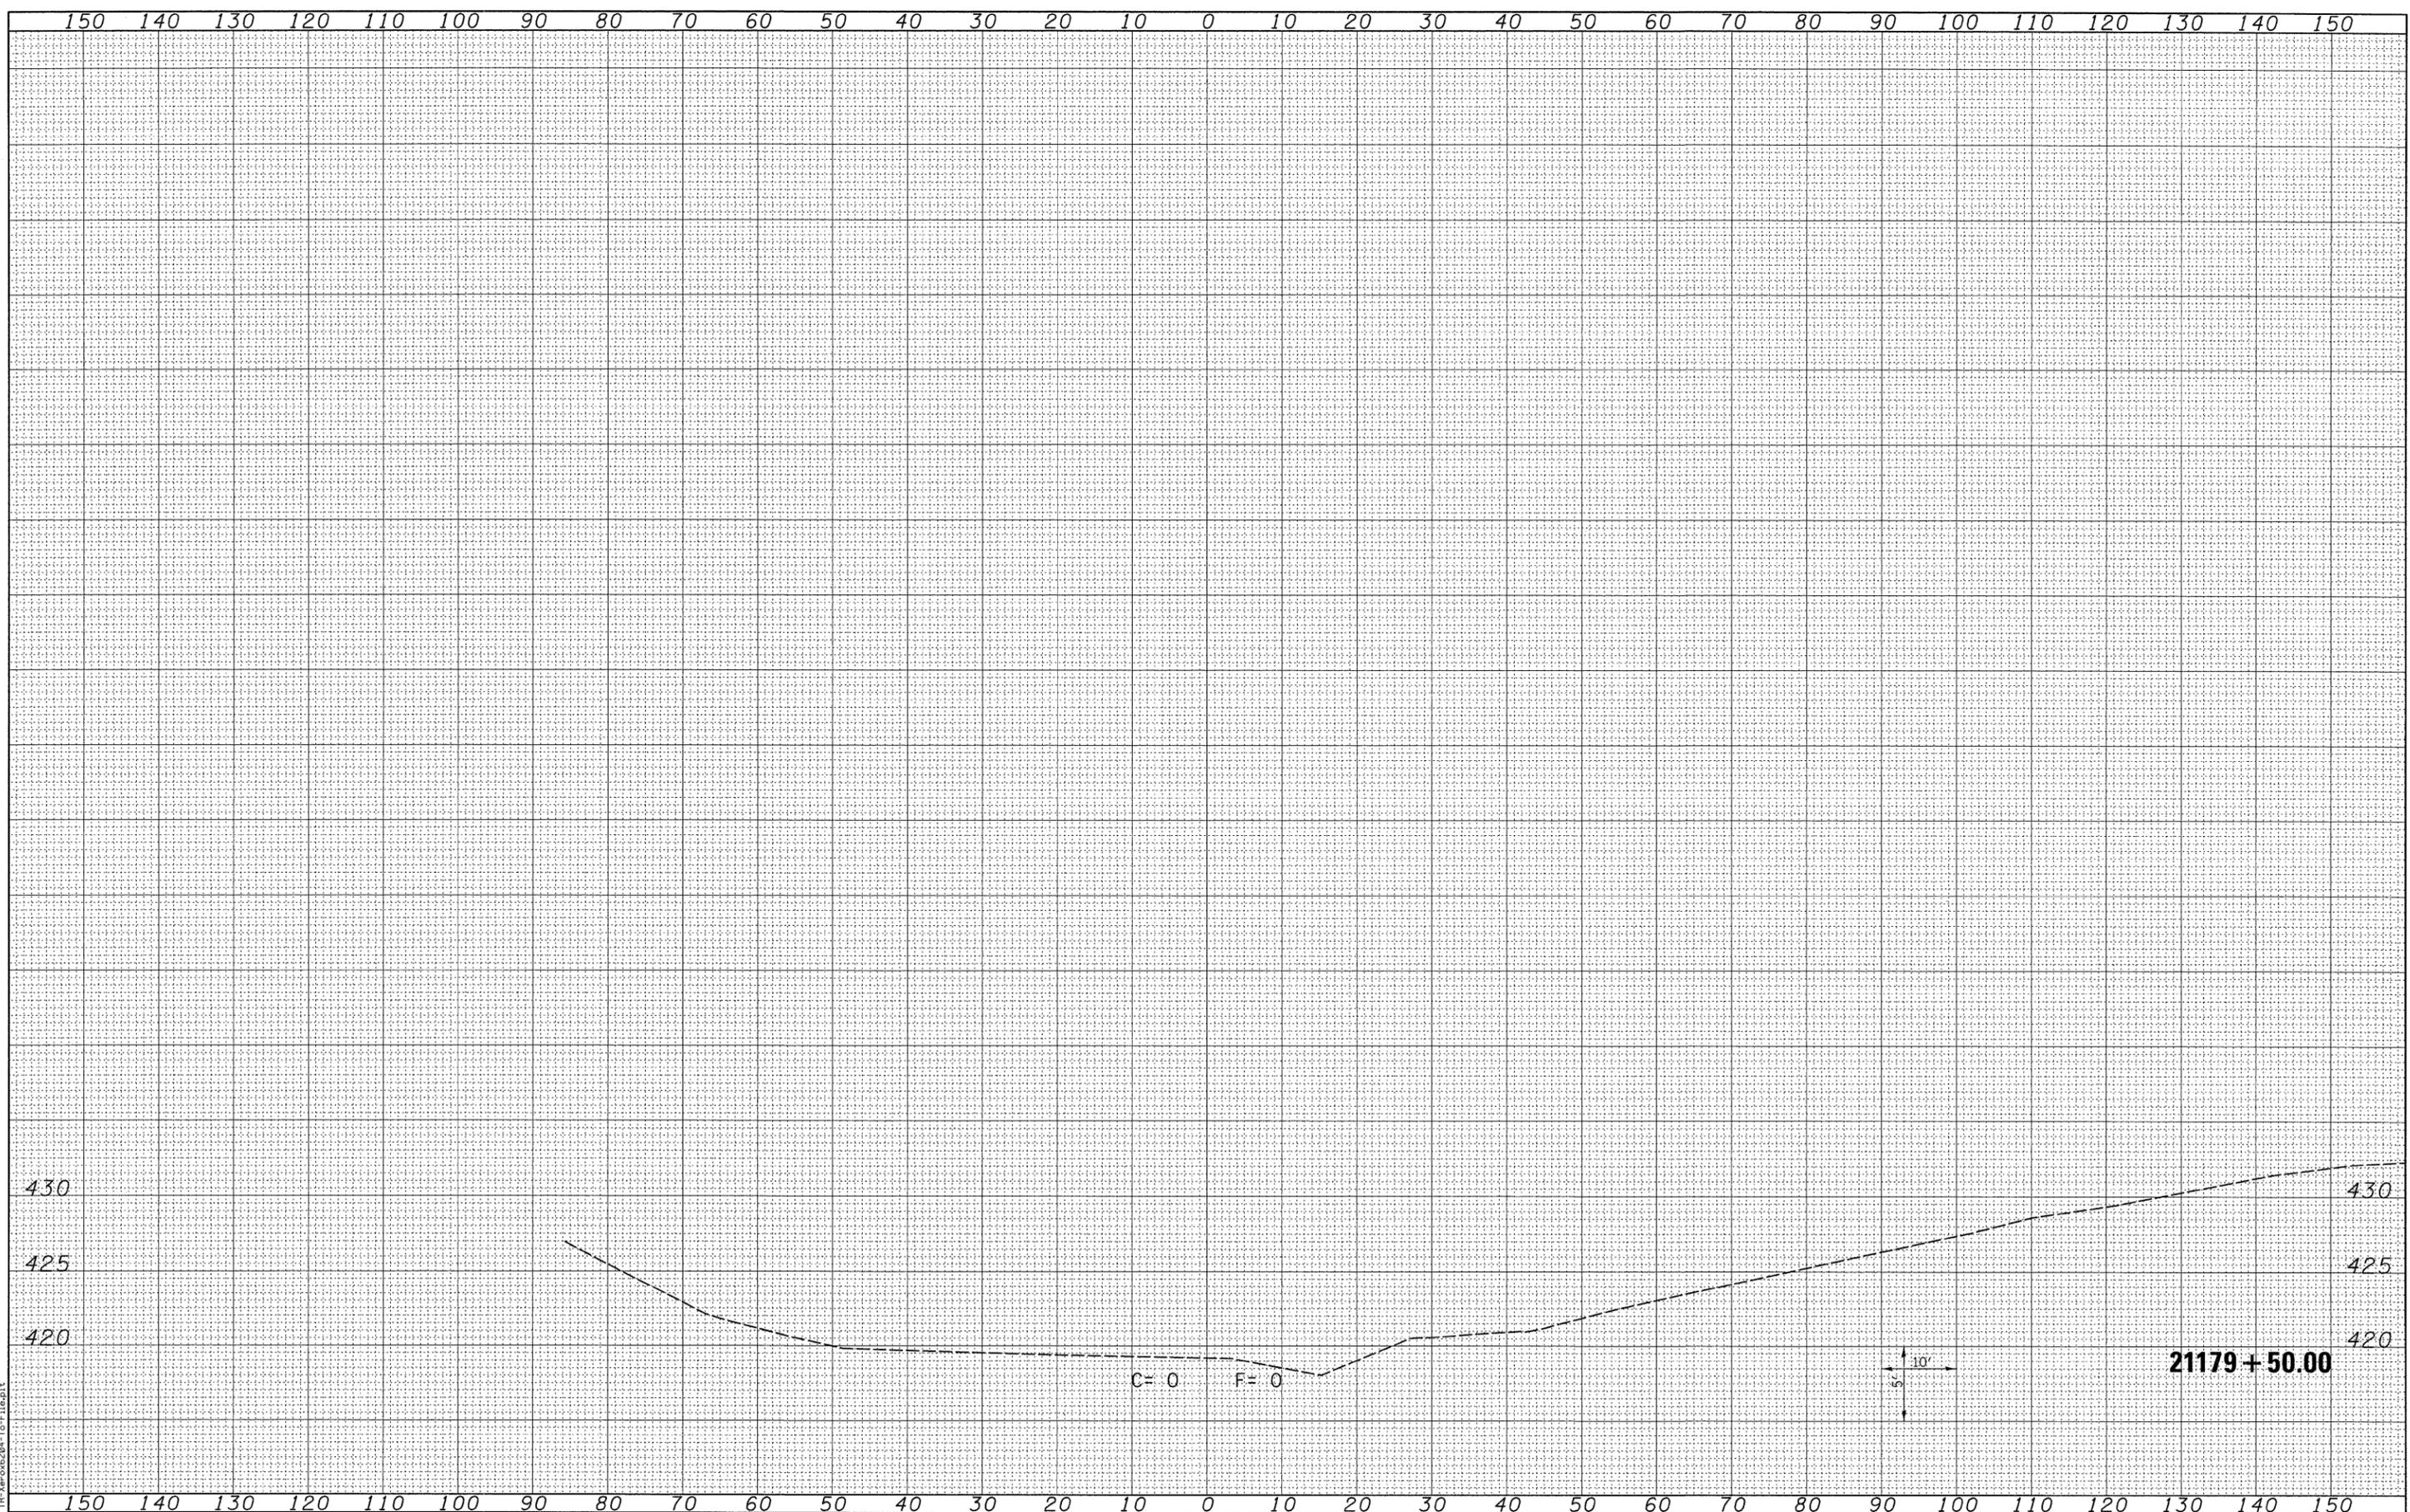

LAST SAVED = 2/16/2010
 PEN TABLE = V8.161
 PLOT DRIVER = TR:Veroc6204-to-File.plt

FILE NAME =
 J:\0906600\0906601\cad\plns\091_D876D87-Sh

USER NAME = sdonehue
 -X5Sh-RampP1.dgn
 PLOT SCALE = 10.0005' / IN.
 PLOT DATE = 3/16/2010 4:44:51 PM

DESIGNED -
 DRAWN -
 CHECKED -
 DATE -

REVISED -
 REVISED -
 REVISED -
 REVISED -

**STATE OF ILLINOIS
 DEPARTMENT OF TRANSPORTATION**



CROSS SECTIONS
 PROPOSED RAMP P1
 SCALE: SEE SHT SHEET NO. 11 OF 11 SHEETS STA. 21179+50.00 TO STA. 21179+50.00

F.A.I. RTE. 270	SECTION 60-2RS-3	COUNTY MADISON	TOTAL SHEETS 231	SHEET NO. 185
CONTRACT NO. 76D87				
ILLINOIS FED. AID PROJECT				