


BY	DATE
FINAL SURVEY	SURVEYED
NOTE BOOK	PLOTTED
NO.	TEMPLATE
	AREAS CHECKED

BY	DATE
ORIGINAL SURVEY	SURVEYED
NOTE BOOK	PLOTTED
NO.	TEMPLATE
	AREAS CHECKED

LAST SAVED = 3/16/2010
PEN TABLE = V8.B4
PLOT DRIVER = TR-V8r06204-To-File.plt

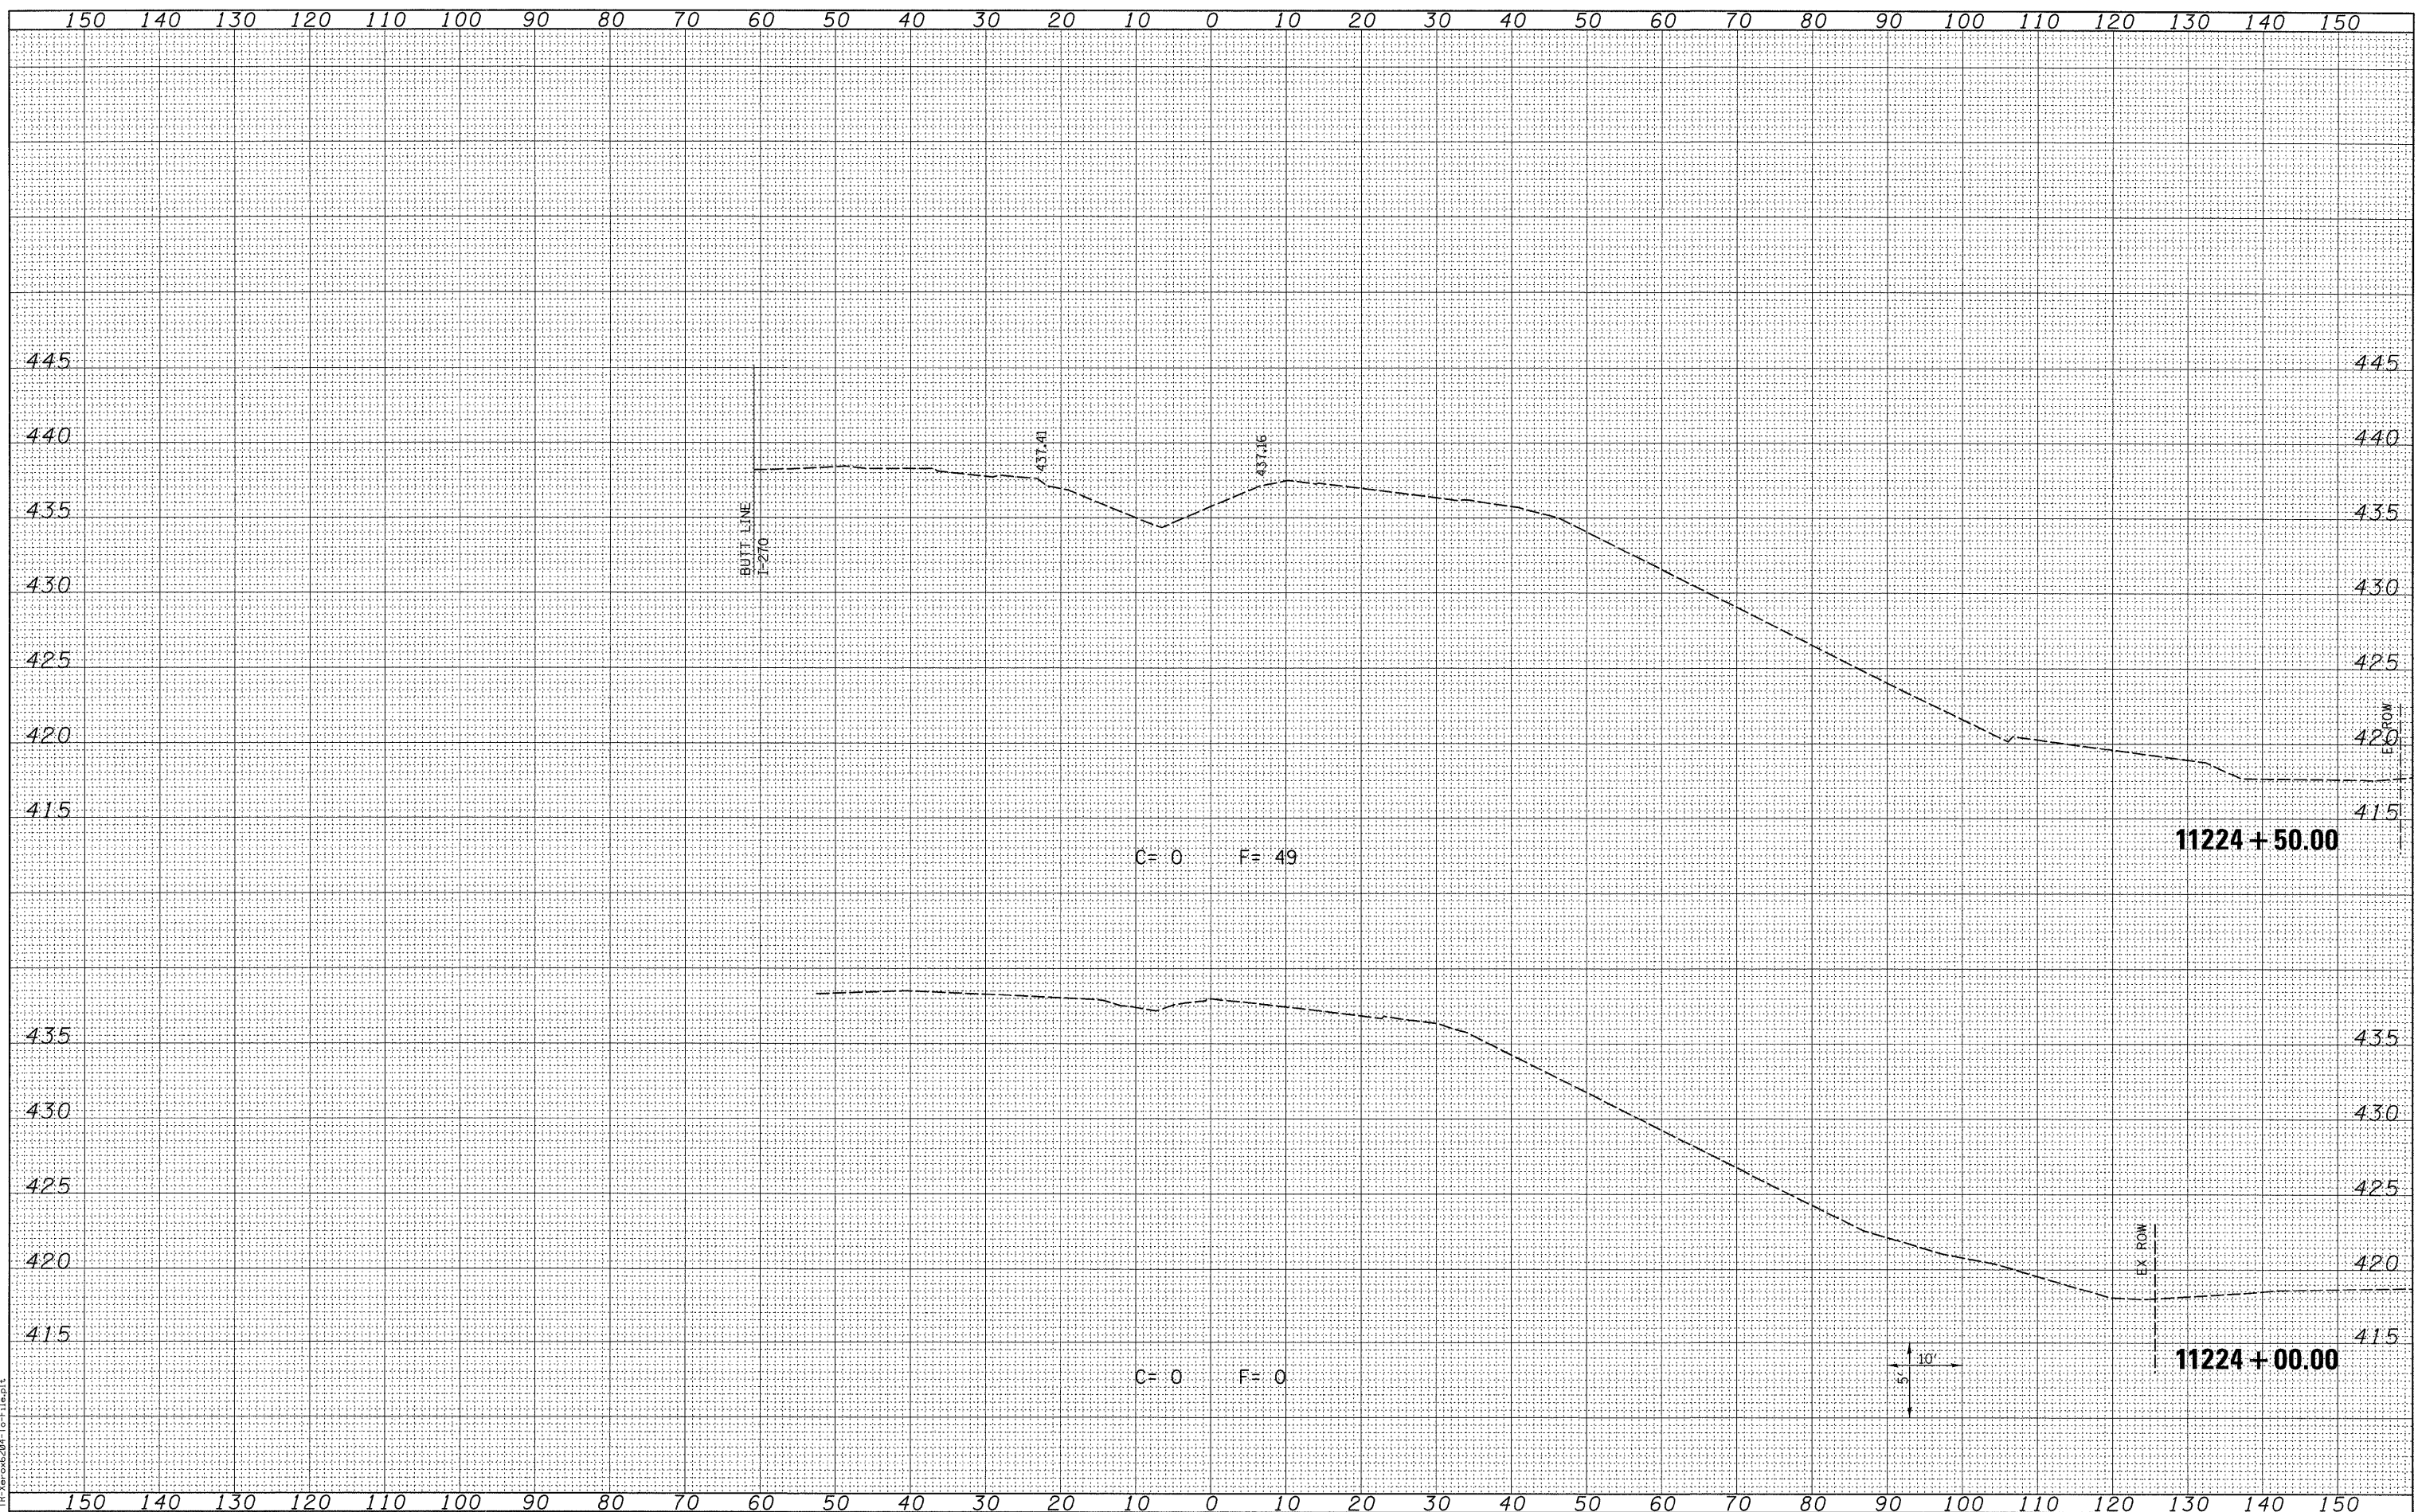

FILE NAME =	USER NAME = sdonehue	DESIGNED -	REVISED -
\\0906600\0906601\cad\1\plans\092.D876087-Sht-XSht-RampP4.dgn		DRAWN -	REVISED -
PLOT SCALE = 18.0005' / IN.		CHECKED -	REVISED -
PLOT DATE = 3/16/2010 4:44:54 PM		DATE -	REVISED -

STATE OF ILLINOIS DEPARTMENT OF TRANSPORTATION

SCALE: SEE SHT

CROSS SECTIONS PROPOSED RAMP P4	
SHEET NO. 1 OF 8 SHEETS	STA. 11224+00.00 TO STA. 11224+50.00

F.A.I. RTE. 270	SECTION 60-2RS-3	COUNTY MADISON	TOTAL SHEETS 231	SHEET NO. 186
CONTRACT NO. 76D87				
ILLINOIS FED. AID PROJECT				