


BY	DATE

BY	DATE

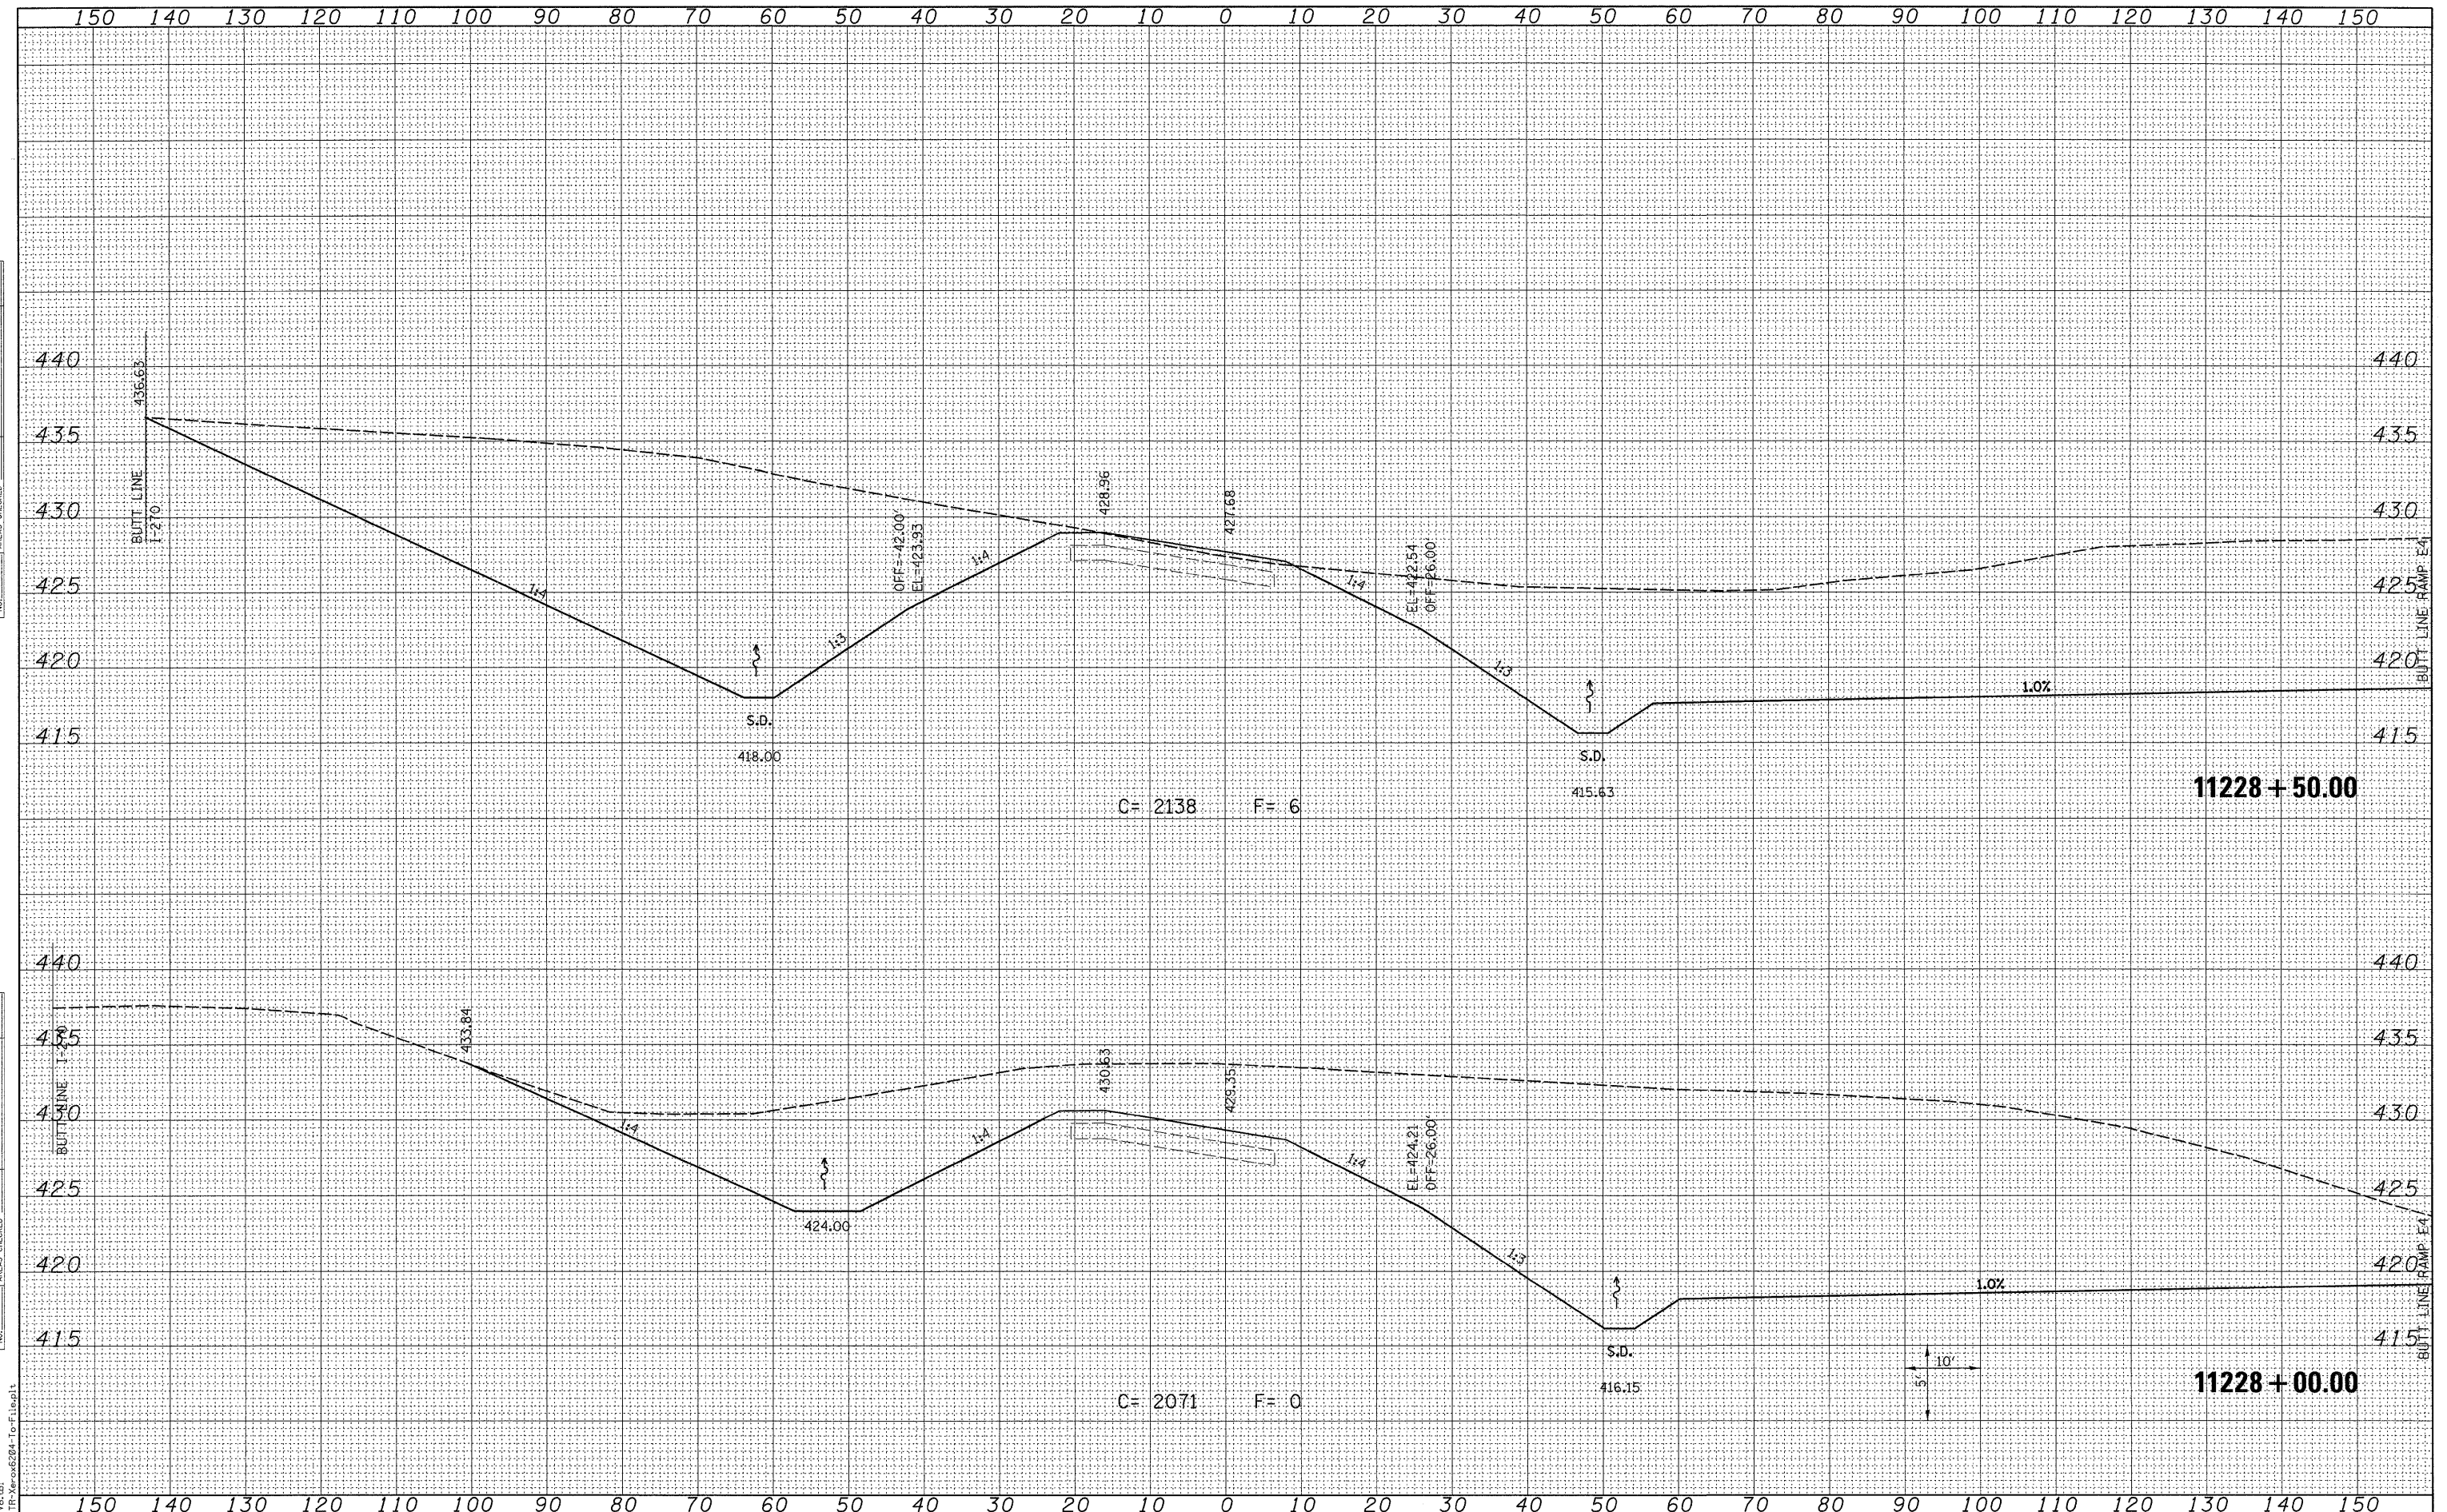

LAST SAVED = 3/16/2010
 PEN TABLE = V8.dwg
 PLOT DRIVER = TRXmax6204-To-Filed1

FILE NAME = \\0906600\0906601\ced\pl\plans\092_D876087-Sht-XSht-RampP4.dgn
 USER NAME = sdonahue
 PLOT SCALE = 10.0005 / IN.
 PLOT DATE = 3/16/2010 4:44:58 PM

DESIGNED -	REVISED -
DRAWN -	REVISED -
CHECKED -	REVISED -
DATE -	REVISED -

STATE OF ILLINOIS
 DEPARTMENT OF TRANSPORTATION

HORNER &
 SHIFFRIN, INC
 ENGINEERS

CROSS SECTIONS
 PROPOSED RAMP P4
 SCALE: SEE SHT SHEET NO. 5 OF 8 SHEETS STA. 11228+00.00 TO STA. 11228+50.00

F.A.I. RTE. 270	SECTION 60-2RS-3	COUNTY MADISON	TOTAL SHEETS 231	SHEET NO. 190
				CONTRACT NO. 76D87
ILLINOIS FED. AID PROJECT				