
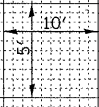


FINAL SURVEY	SURVEYED	DATE
NOTE BOOK	PLOTTED	
NO.	TEMPLATE	
	AREAS CHECKED	

ORIGINAL SURVEY	SURVEYED	DATE
NOTE BOOK	PLOTTED	
NO.	TEMPLATE	
	AREAS CHECKED	

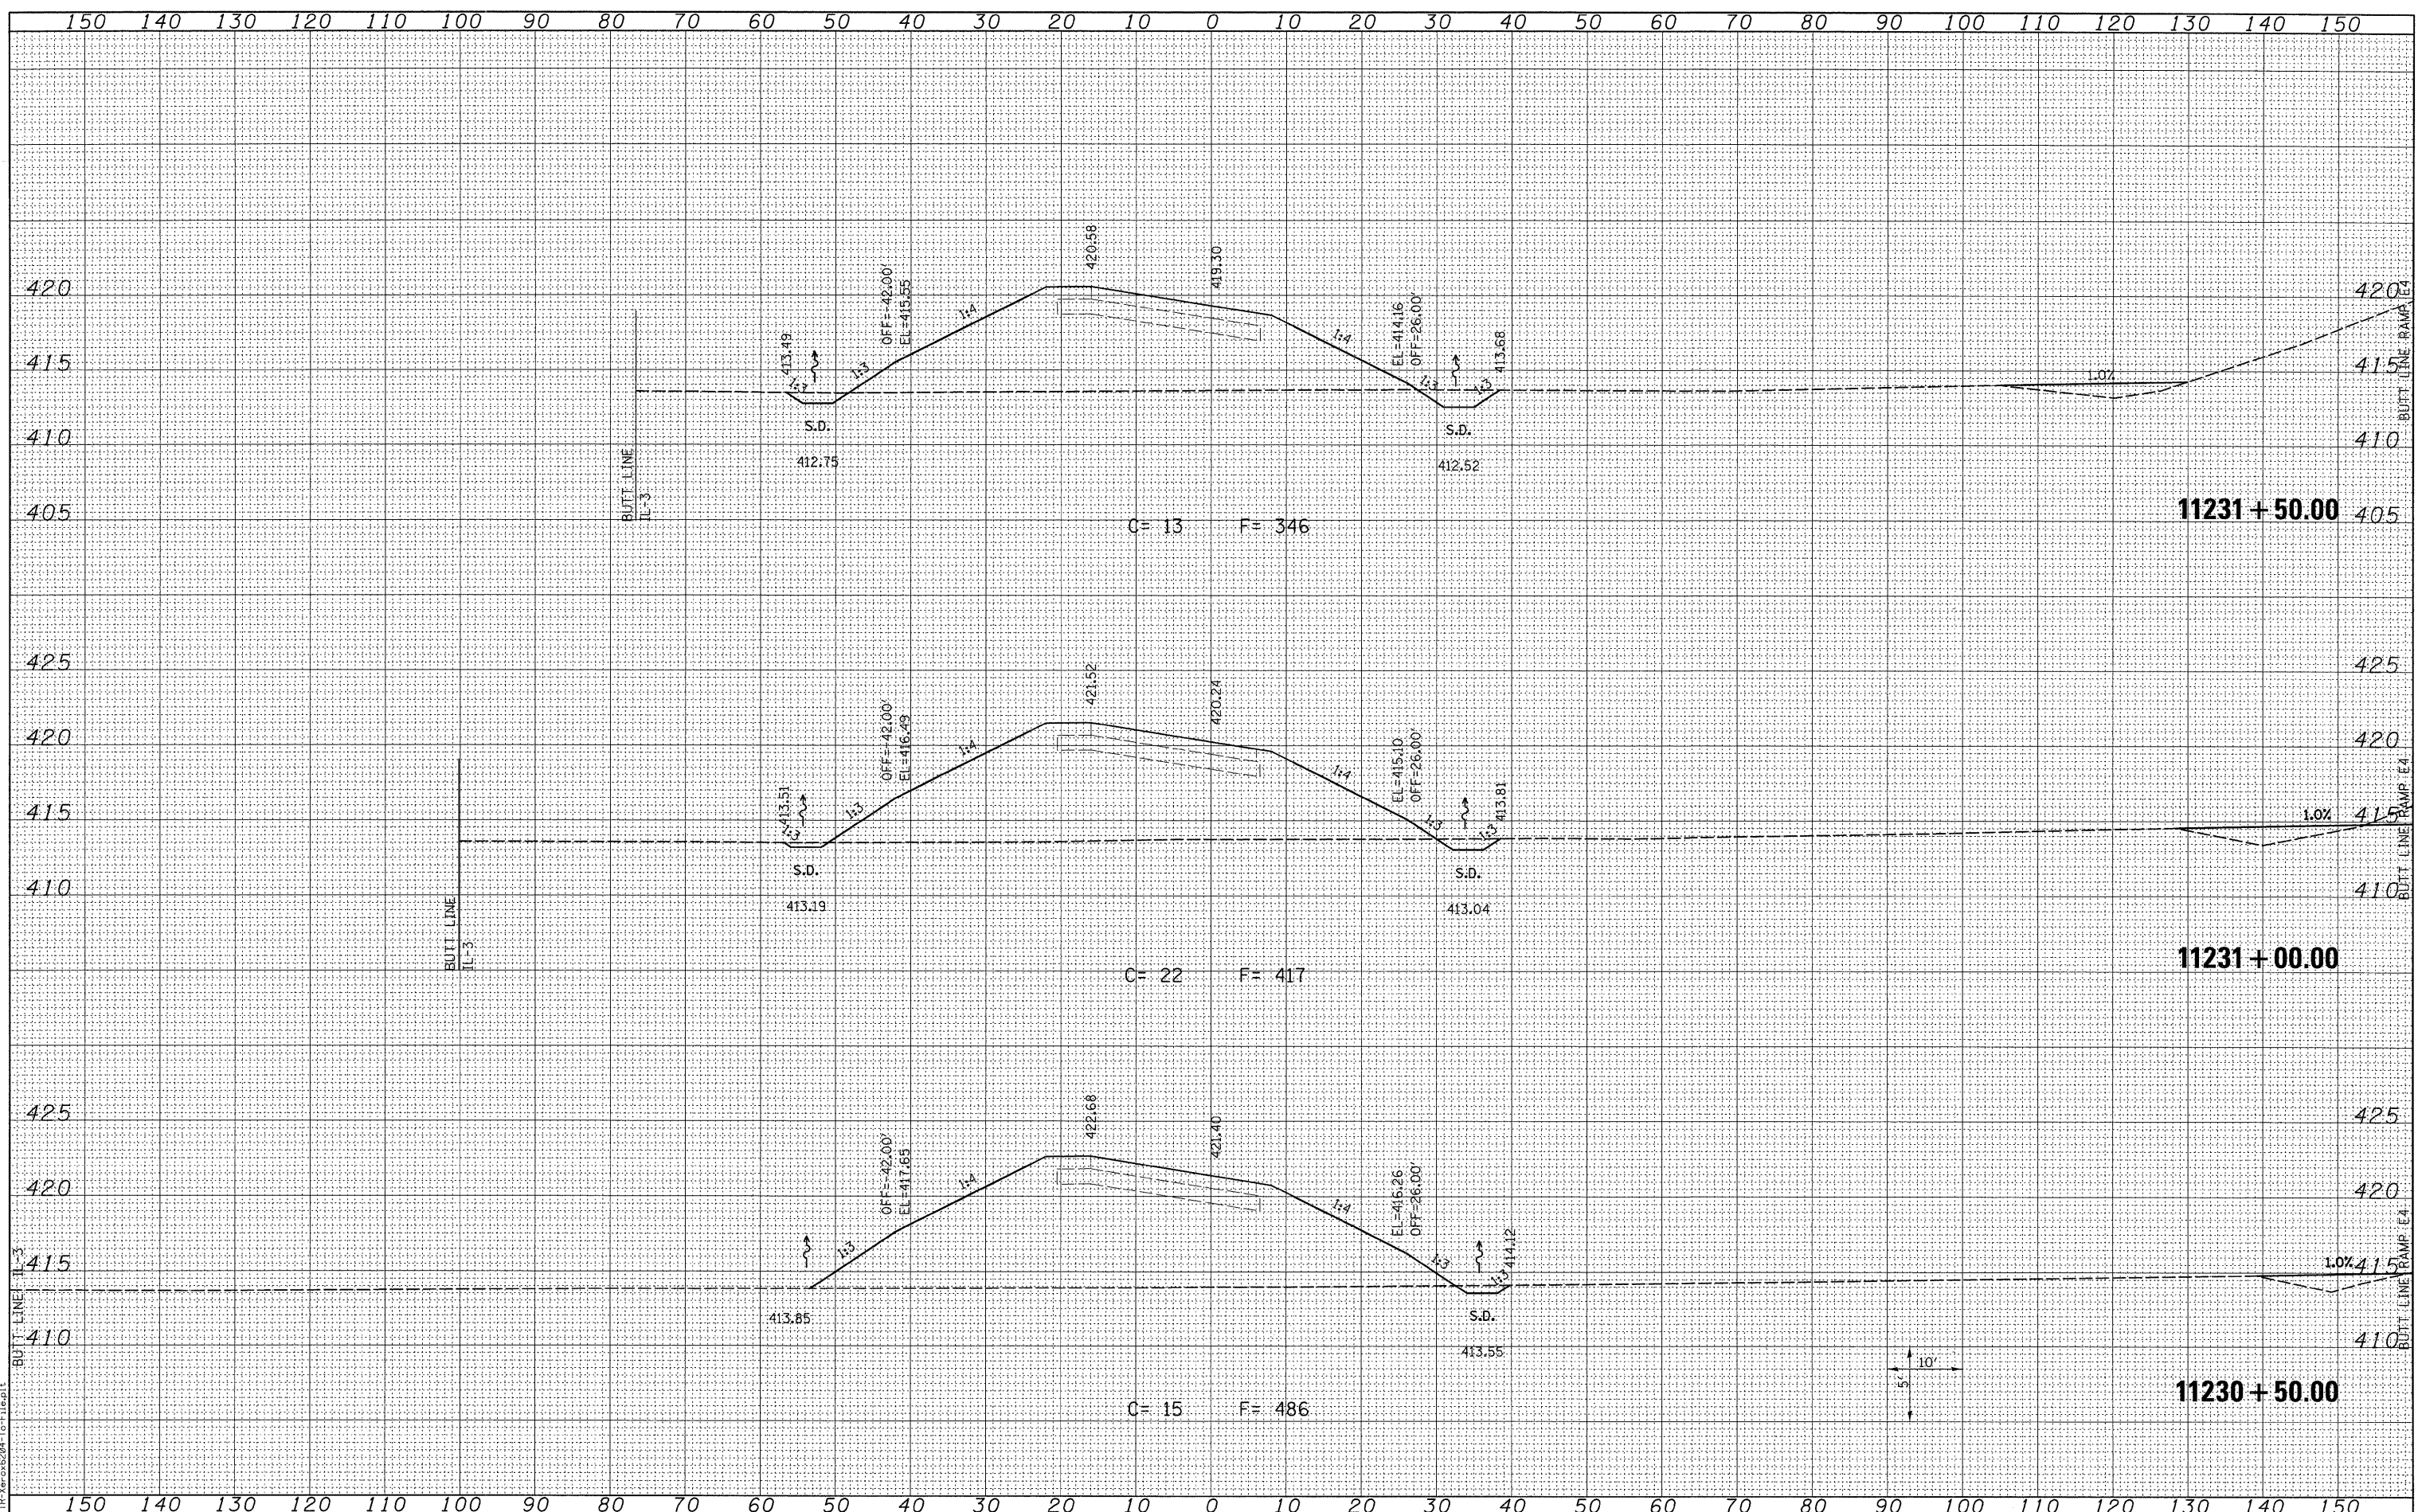

LAST SAVED = 3/16/2010
 PEN TABLE = V8 (6)
 PLOT DRIVER = TR-V8000204-10-File.plt

FILE NAME =	USER NAME = sdonahue
\\s0906600\0906600\cad\pl\plans\092_0876087-Sht-XSht-RampP4.dgn	DESIGNED -
	DRAWN -
PLOT SCALE = 10.0005' / IN.	CHECKED -
PLOT DATE = 3/16/2010 4:45:00 PM	DATE -
	REVISED -
	REVISED -
	REVISED -
	REVISED -

DESIGNED -	REVISED -
DRAWN -	REVISED -
CHECKED -	REVISED -
DATE -	REVISED -

STATE OF ILLINOIS
 DEPARTMENT OF TRANSPORTATION



CROSS SECTIONS	
PROPOSED RAMP P4	
SCALE: SEE SHT	SHEET NO. 7 OF 8 SHEETS
STA. 11230+50.00 TO STA. 11231+50.00	

F.A.I. RTE. 270	SECTION 60-2RS-3	COUNTY MADISON	TOTAL SHEETS 231	SHEET NO. 192
CONTRACT NO. 76D87				
ILLINOIS FED. AID PROJECT				