



150 140 130 120 110 100 90 80 70 60 50 40 30 20 10 0 10 20 30 40 50 60 70 80 90 100 110 120 130 140 150

FINAL SURVEY	SURVEYED	DATE
NOTE BOOK	PLOTTED	
NO.	TEMPLATE	
	AREAS CHECKED	

ORIGINAL SURVEY	SURVEYED	DATE
NOTE BOOK	PLOTTED	
NO.	TEMPLATE	
	AREAS CHECKED	

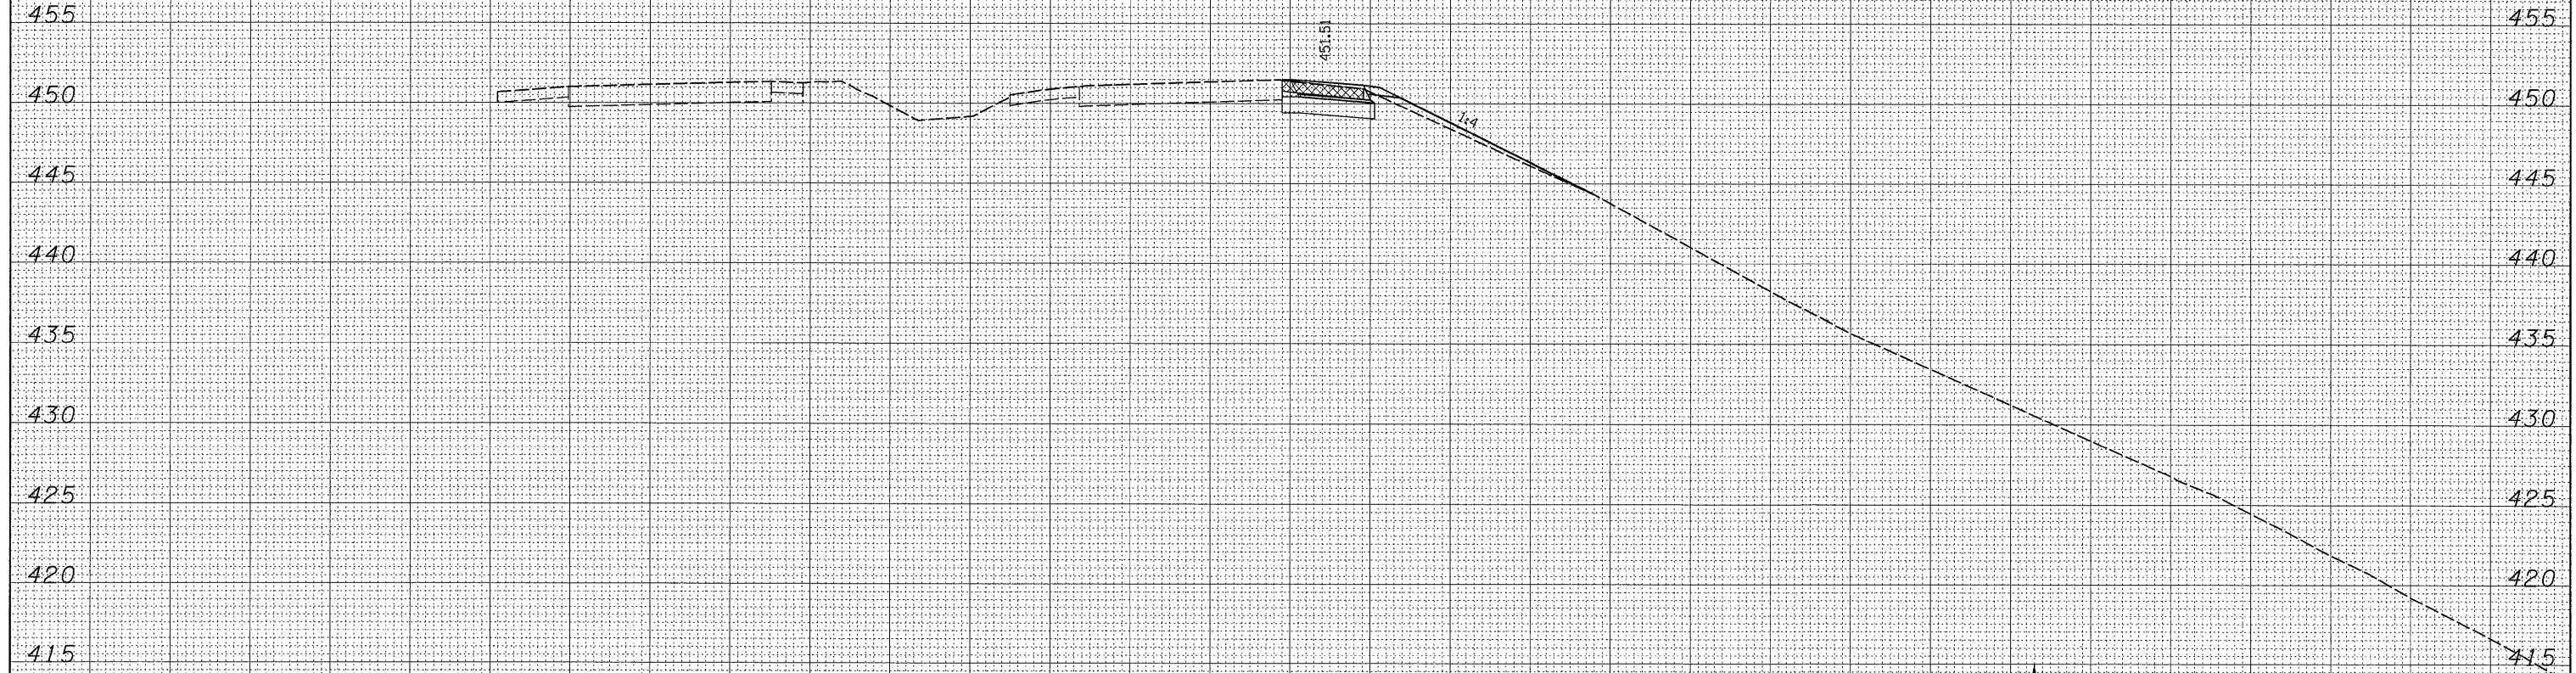

C= 3 F= 7

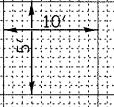

31256 + 83.37

LAST SAVED = 3/16/2010  
PEN TABLE = V8.tbl  
PLOT DRIVER = TR:Kern6284-To-File.plt

FILE NAME =	USER NAME = sdonahue	DESIGNED -	REVISED -
\\09066600\09066601\cad\1\plans\093_0876087-Sht-XSht-RampP5.dgn		DRAWN -	REVISED -
		CHECKED -	REVISED -
		DATE -	REVISED -

PLOT SCALE = 10.0005' / IN.	
PLOT DATE = 3/16/2010 4:45:06 PM	

STATE OF ILLINOIS  
DEPARTMENT OF TRANSPORTATION



CROSS SECTIONS  
PROPOSED RAMP P5

SCALE: SEE SHT SHEET NO. 2 OF 30 SHEETS STA. 31256+83.37 TO STA. 31256+83.37

F.A.I. RTE. 270	SECTION 60-2RS-3	COUNTY MADISON	TOTAL SHEETS 231	SHEET NO. 195
			CONTRACT NO. 76D87	
ILLINOIS FED. AID PROJECT				