


FINAL SURVEY	SURVEYED	DATE
NOTE BOOK	PLOTTED	
NO.	TEMPLATE	
	AREAS CHECKED	

ORIGINAL SURVEY	SURVEYED	DATE
NOTE BOOK	PLOTTED	
NO.	TEMPLATE	
	AREAS CHECKED	

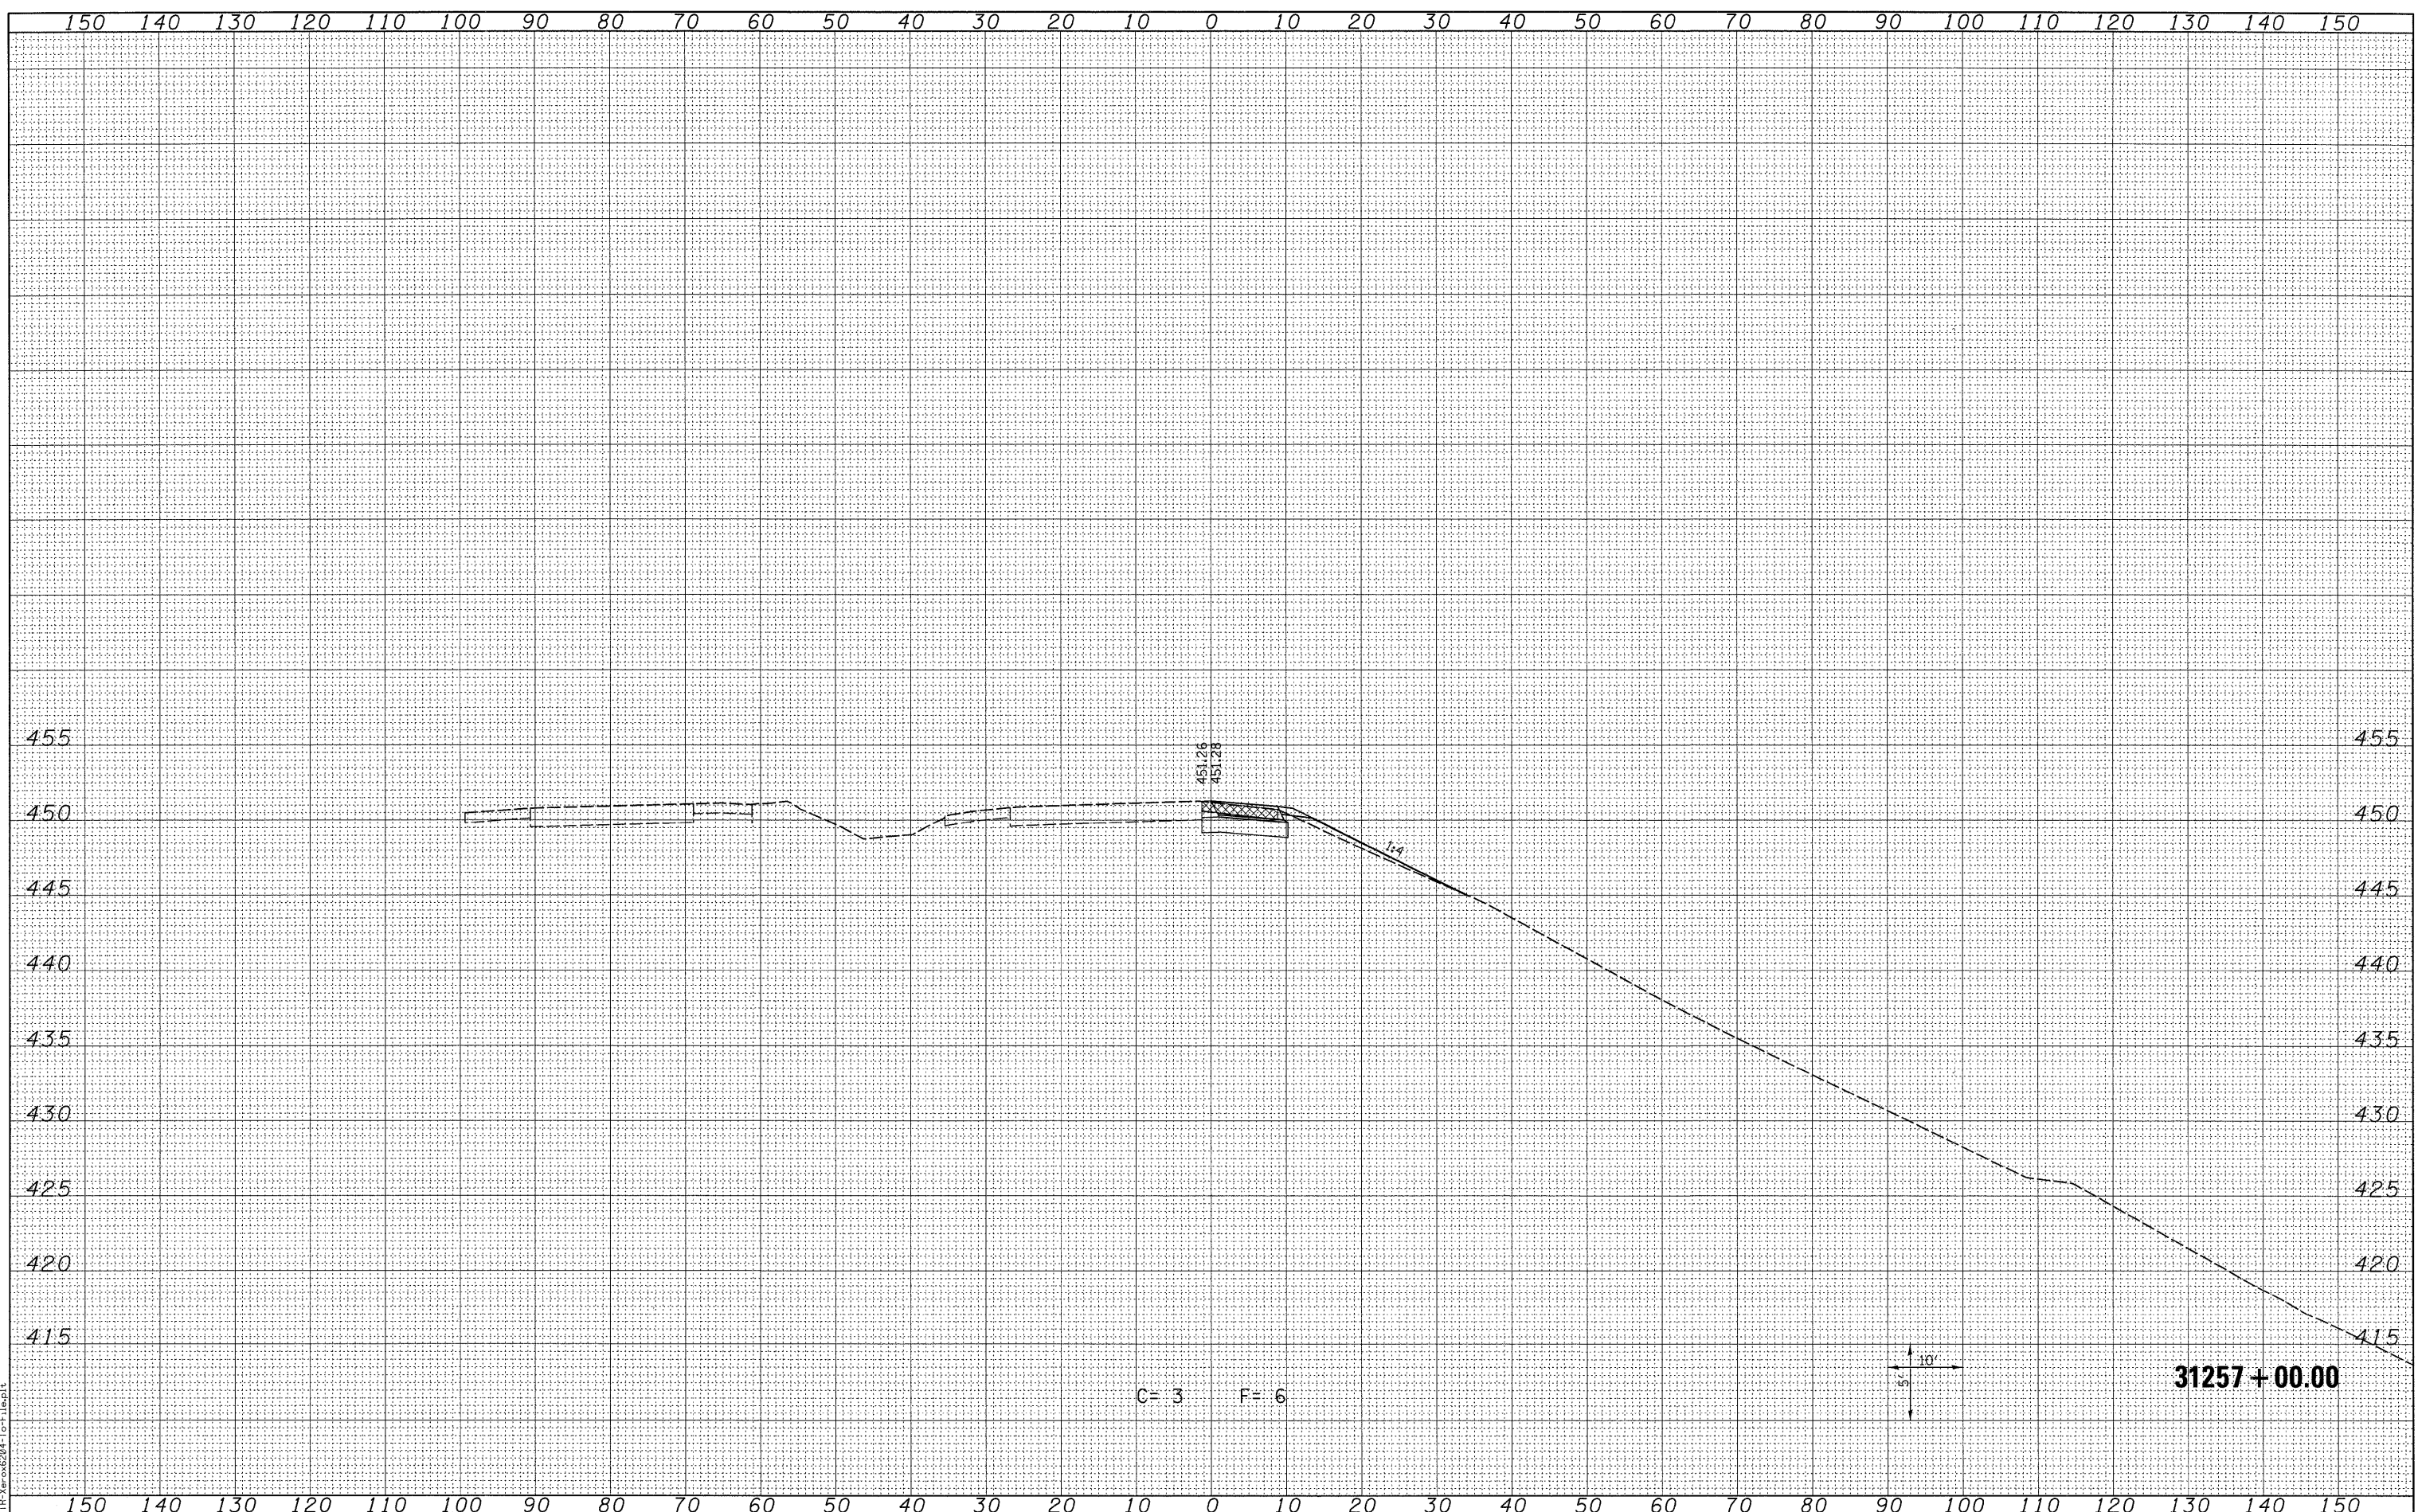

LAST SAVED = 3/16/2010
 PEN TABLE = V8.dwg
 PLOT DRIVER = TR-Verex6204-To-File.plt

FILE NAME =	USER NAME = sdonehue
\\0906600\0906601\cad\pl\plans\093_D876D87-Sht-XSht-RampP5.dgn	DESIGNED -
	DRAWN -
	CHECKED -
	DATE -

PLOT SCALE = 10.0005' / IN.	REVISIED -
PLOT DATE = 3/16/2010 4:45:07 PM	REVISIED -
	REVISIED -
	REVISIED -

STATE OF ILLINOIS
 DEPARTMENT OF TRANSPORTATION



SCALE: SEE SHT	SHEET NO. 3 OF 30 SHEETS	STA. 31257+00.00 TO STA. 31257+00.00
----------------	--------------------------	--------------------------------------

F.A.I. RTE. 270	SECTION 60-2RS-3	COUNTY MADISON	TOTAL SHEETS 231	SHEET NO. 196
CONTRACT NO. 76D87				
ILLINOIS FED. AID PROJECT				

31257 + 00.00