


FINAL SURVEY	SURVEYED	DATE
NOTE BOOK NO.	PLOTTED	
	TEMPLATE	
	AREAS CHECKED	

ORIGINAL SURVEY	SURVEYED	DATE
NOTE BOOK NO.	PLOTTED	
	TEMPLATE	
	AREAS CHECKED	

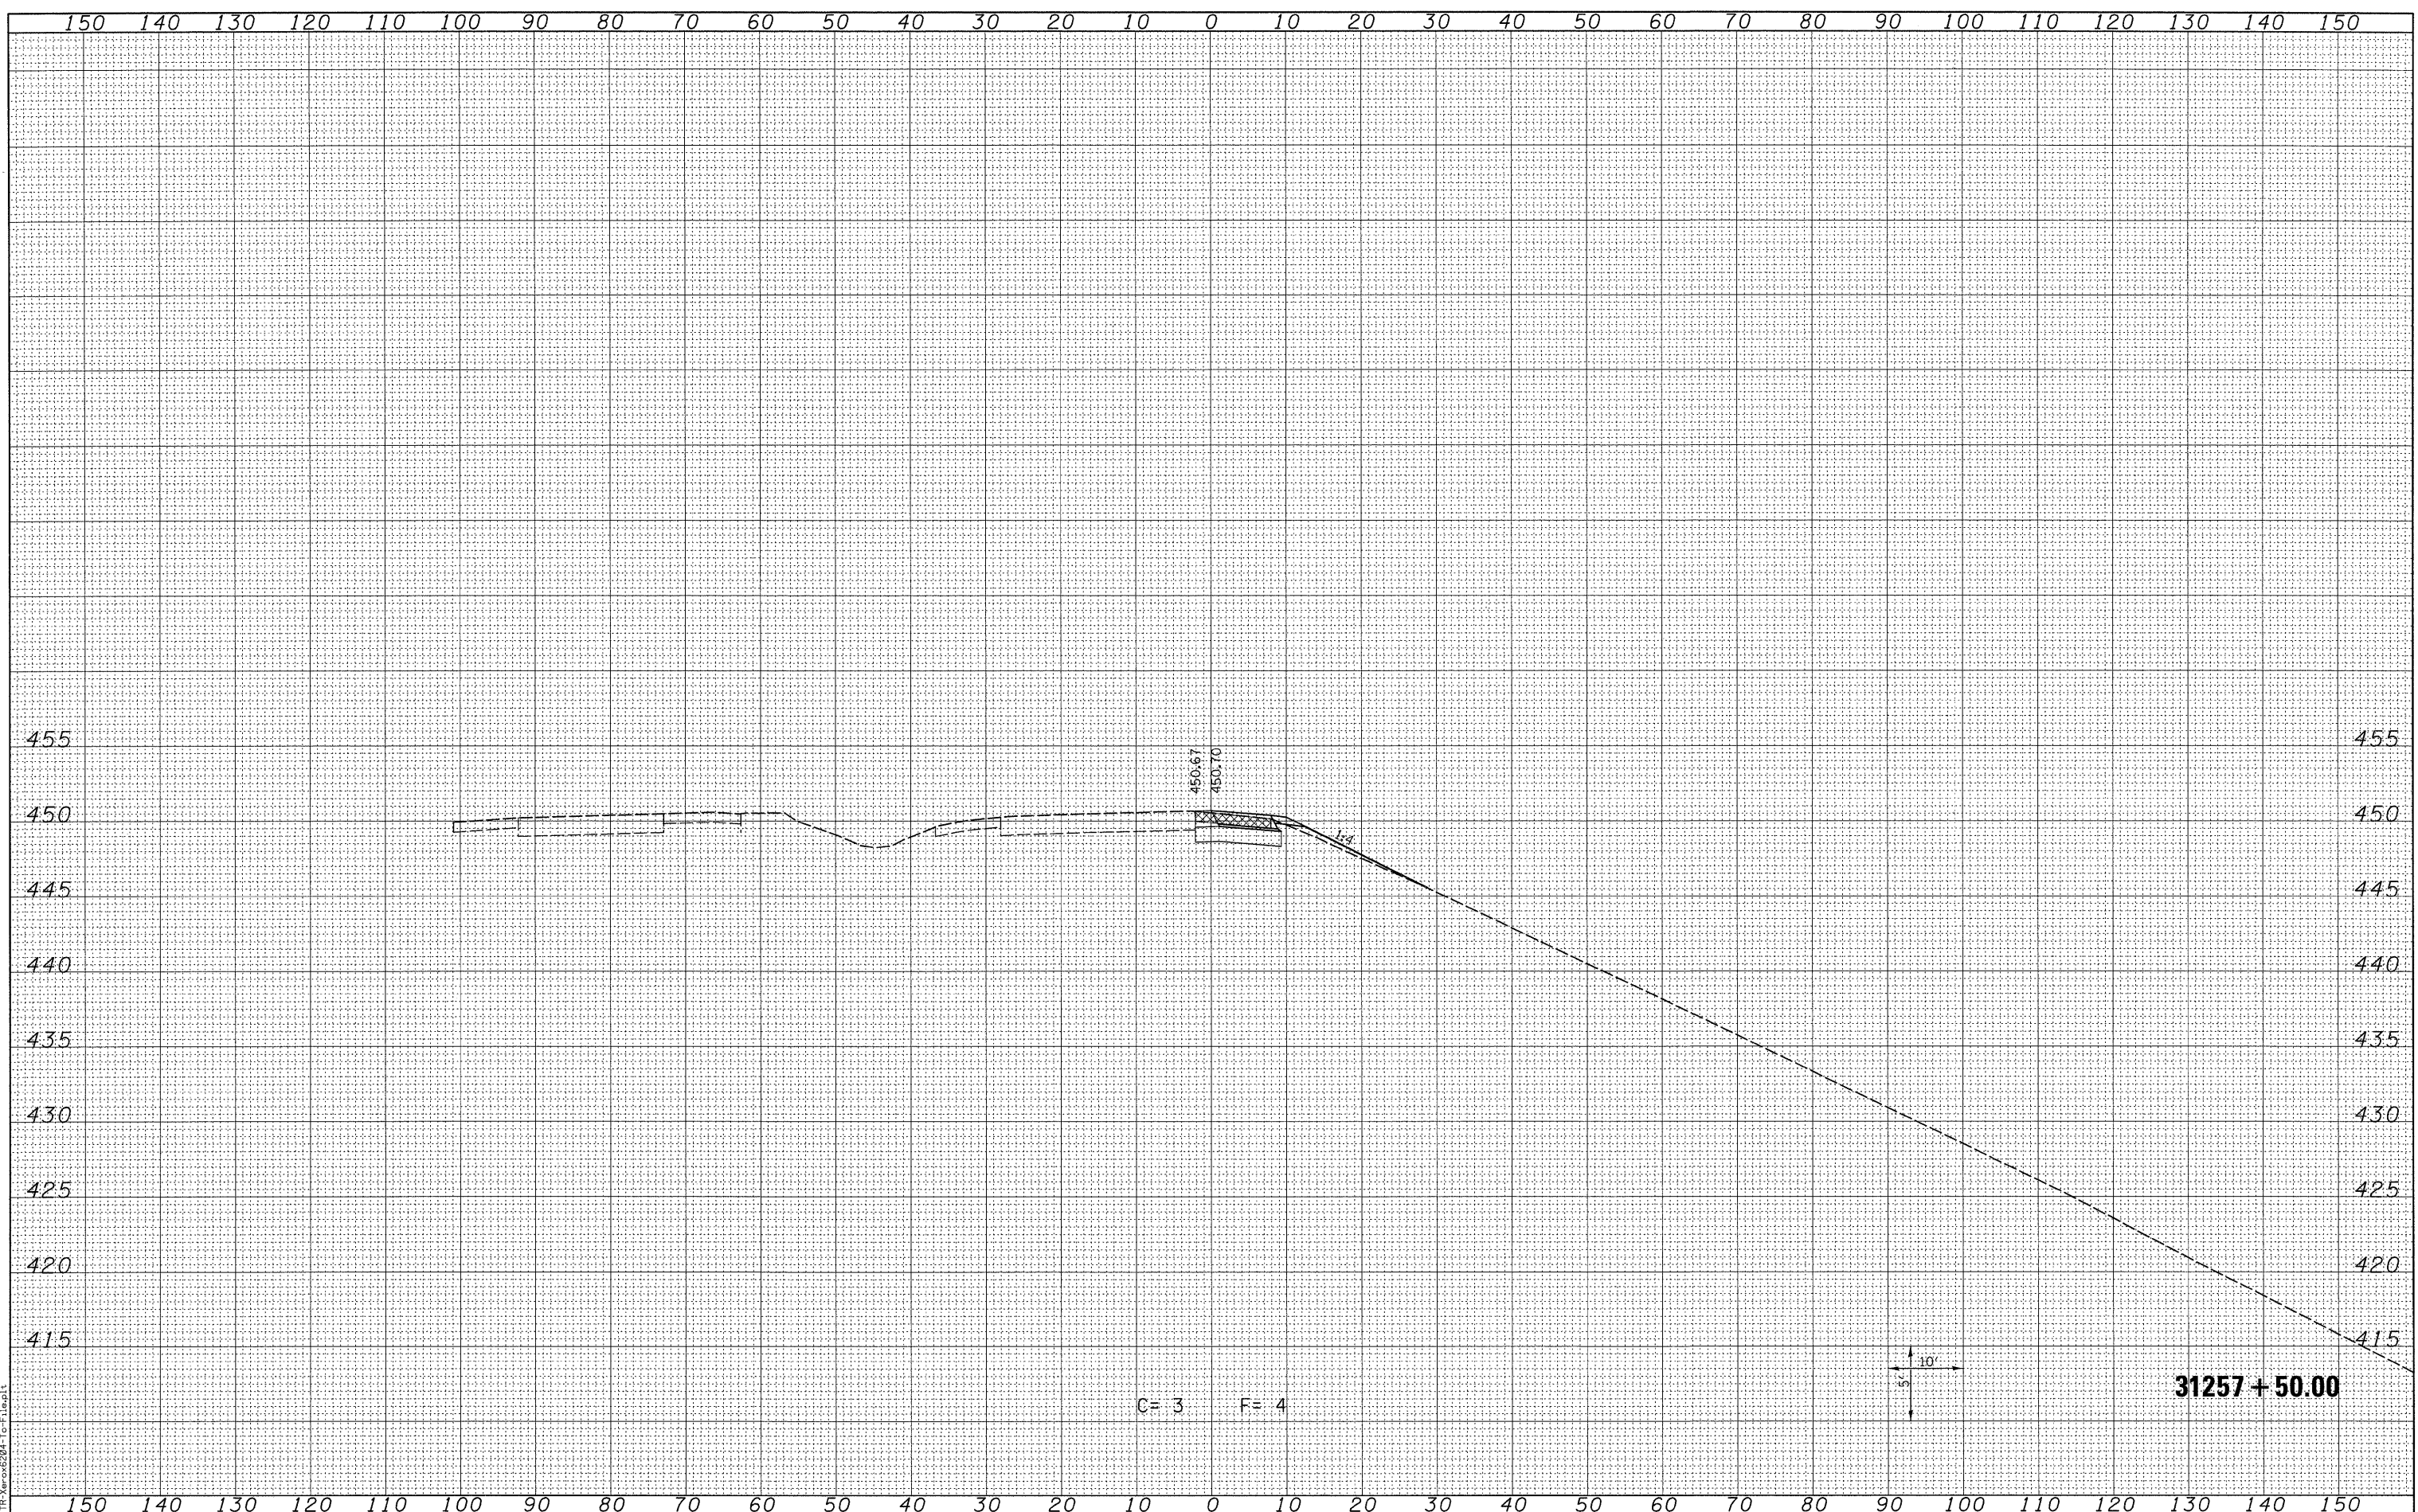

LAST SAVED = 3/16/2010
 PEN TABLE = V8.S11
 PLOT DRIVER = TR-V8.exe2004-To-F:\map11

FILE NAME =
 USER NAME = sdonahue
 PLOT SCALE = 10.0005 ' / IN.
 PLOT DATE = 3/16/2010 4:45:07 PM

DESIGNED -	REVISED -
DRAWN -	REVISED -
CHECKED -	REVISED -
DATE -	REVISED -

STATE OF ILLINOIS
 DEPARTMENT OF TRANSPORTATION



CROSS SECTIONS
 PROPOSED RAMP P5
 SCALE: SEE SHT SHEET NO. 4 OF 30 SHEETS STA. 31257+50.00 TO STA. 31257+50.00

F.A.I. RTE. 270	SECTION 60-2RS-3	COUNTY MADISON	TOTAL SHEETS 231	SHEET NO. 197
				CONTRACT NO. 76D87
ILLINOIS FED. AID PROJECT				