


FINAL SURVEY	SURVEYED	BY	DATE
NOTE BOOK NO.	PLOTTED		
	TEMPLATE		
	AREAS CHECKED		

ORIGINAL SURVEY	SURVEYED	BY	DATE
NOTE BOOK NO.	PLOTTED		
	TEMPLATE		
	AREAS CHECKED		

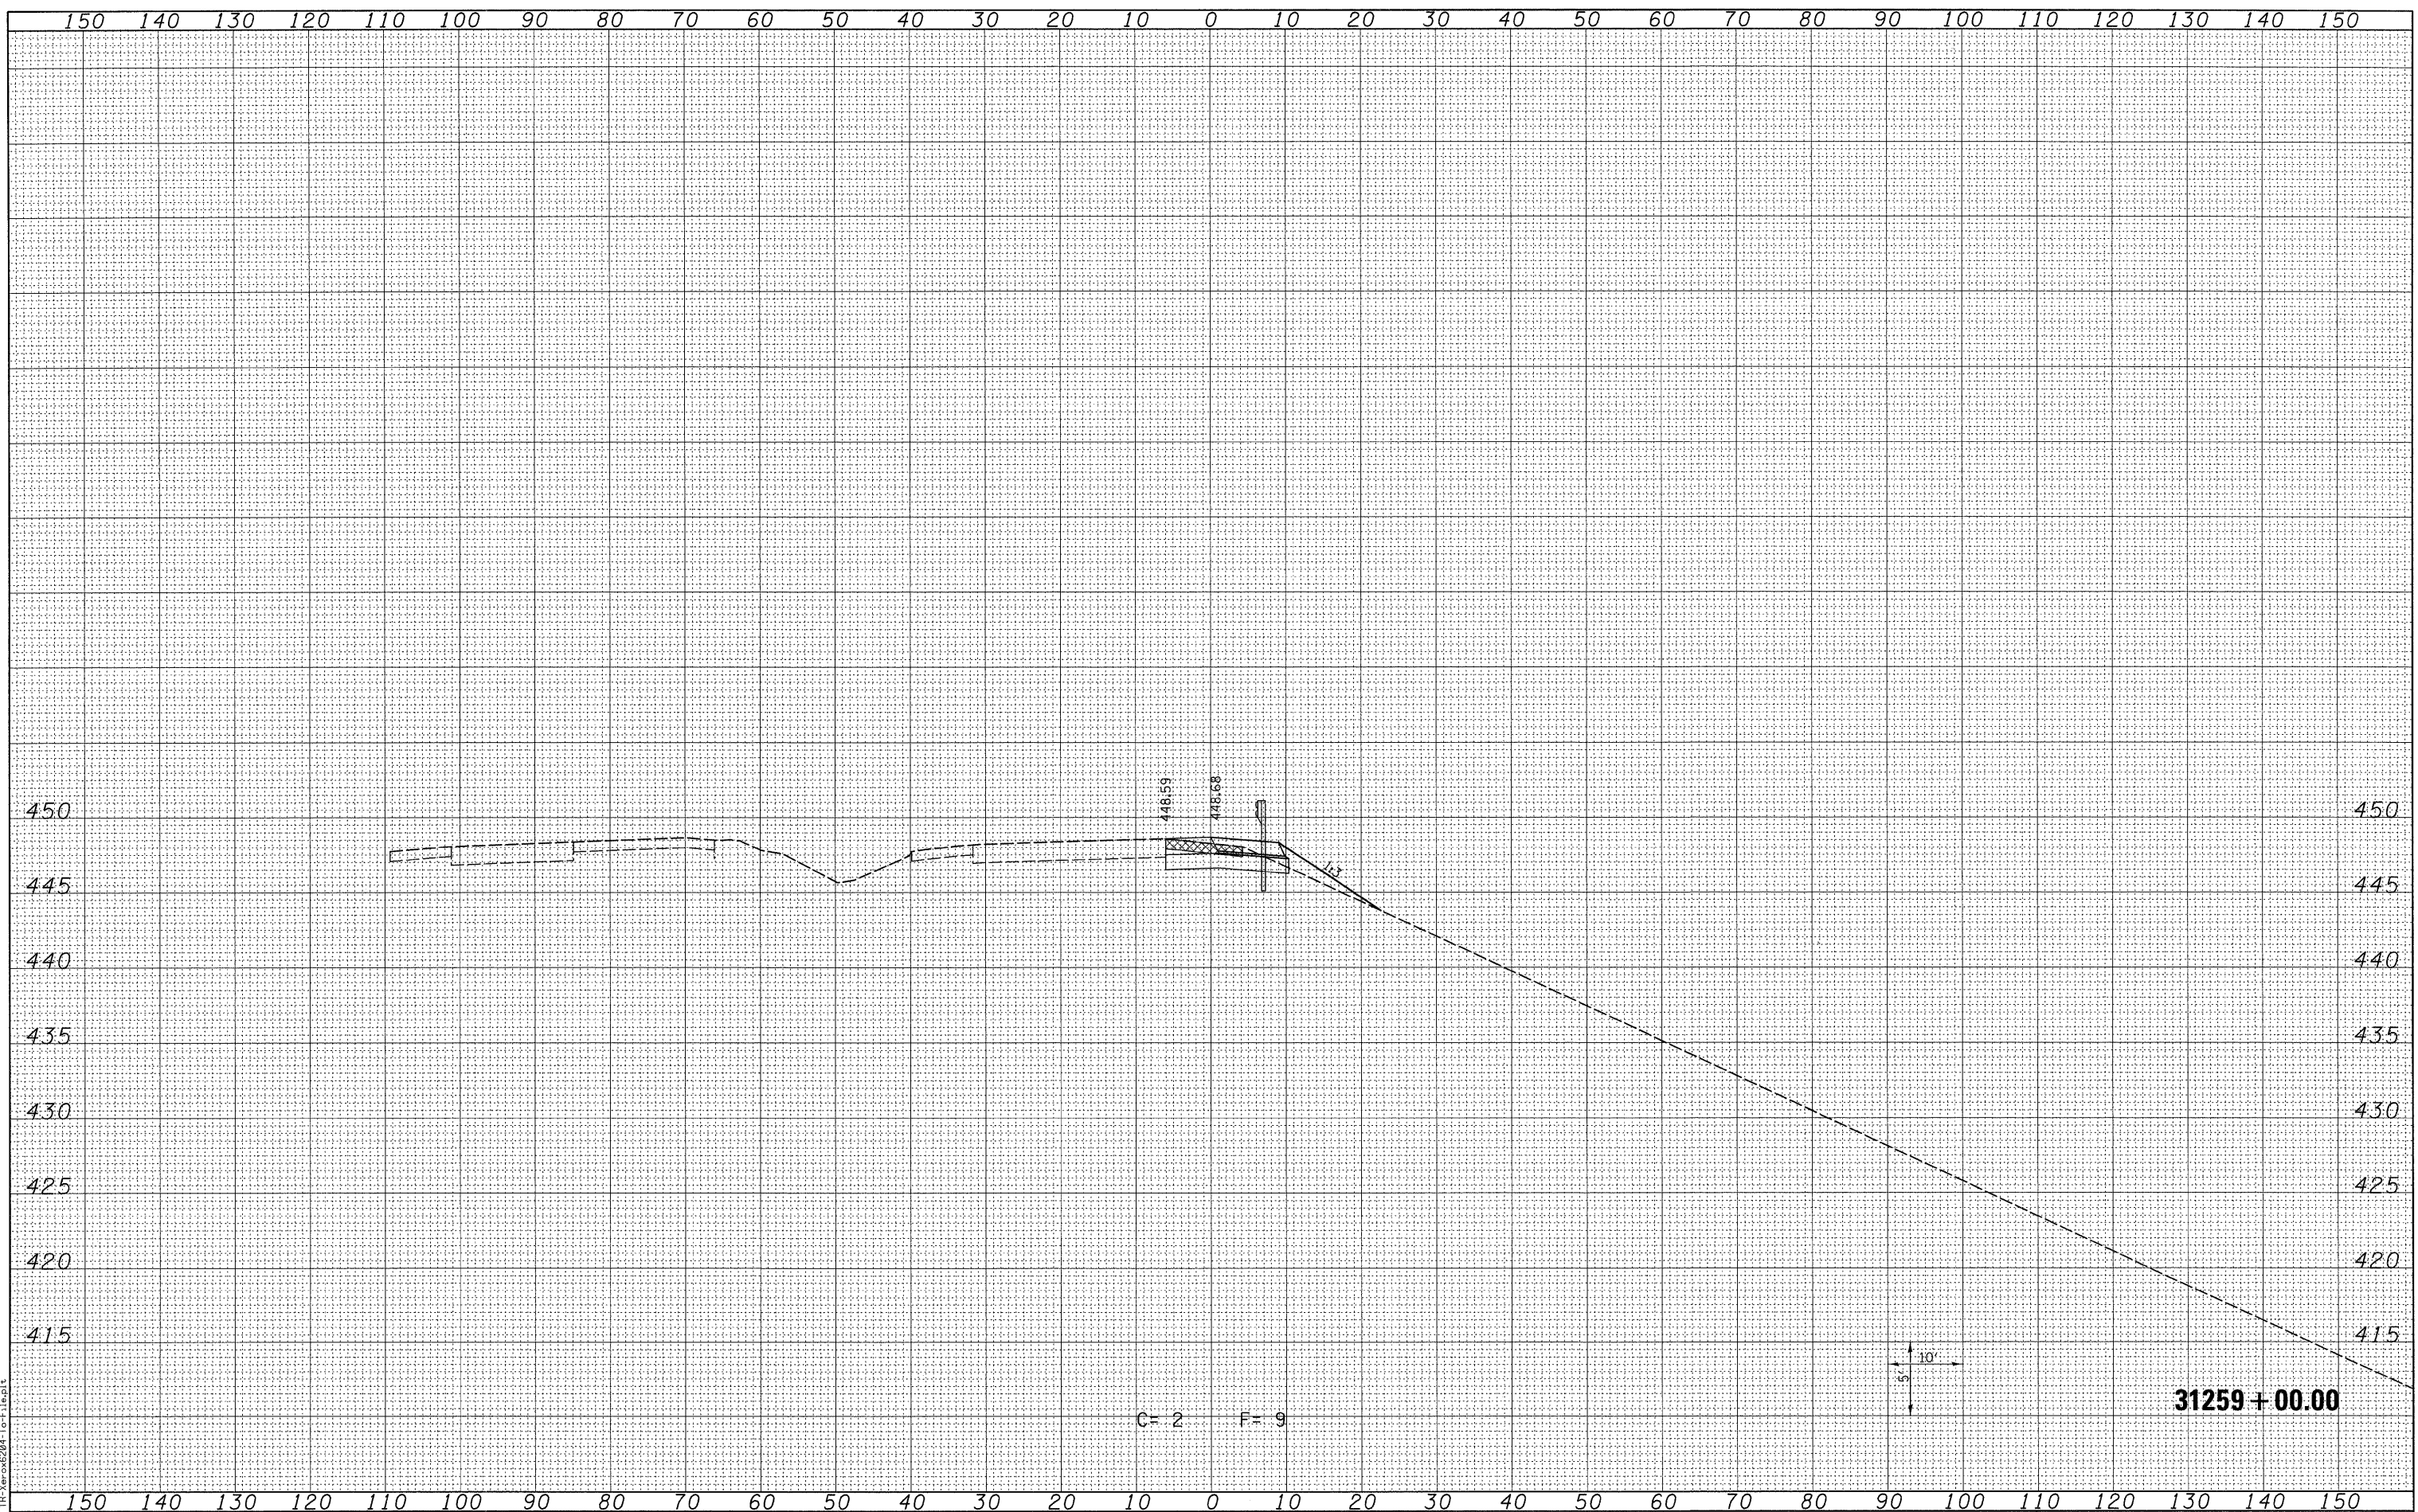

LAST SAVED = 3/16/2010
 PEN TABLE = V8.6A
 PLOT DRIVER = TR-V8e06204-Top-File.plt

FILE NAME =	USER NAME = sdonahue	DESIGNED -	REVISED -
J:\096600\0905601\cod\1\plans\093_0876087-Sht-XSht-RampP5.dgn		DRAWN -	REVISED -
		CHECKED -	REVISED -
		DATE -	REVISED -

STATE OF ILLINOIS
 DEPARTMENT OF TRANSPORTATION



CROSS SECTIONS
 PROPOSED RAMP P5
 SCALE: SEE SHT SHEET NO. 7 OF 30 SHEETS STA. 31259+00.00 TO STA. 31259+00.00

F.A.I. RTE.	SECTION	COUNTY	TOTAL SHEETS	SHEET NO.
270	60-2RS-3	MADISON	231	200
				CONTRACT NO. 76D87
ILLINOIS FED. AID PROJECT				