


FINAL SURVEY	SURVEYED	BY	DATE
NOTE BOOK NO.	PLOTTED		
	TEMPLATE		
	AREAS CHECKED		

ORIGINAL SURVEY	SURVEYED	BY	DATE
NOTE BOOK NO.	PLOTTED		
	TEMPLATE		
	AREAS CHECKED		

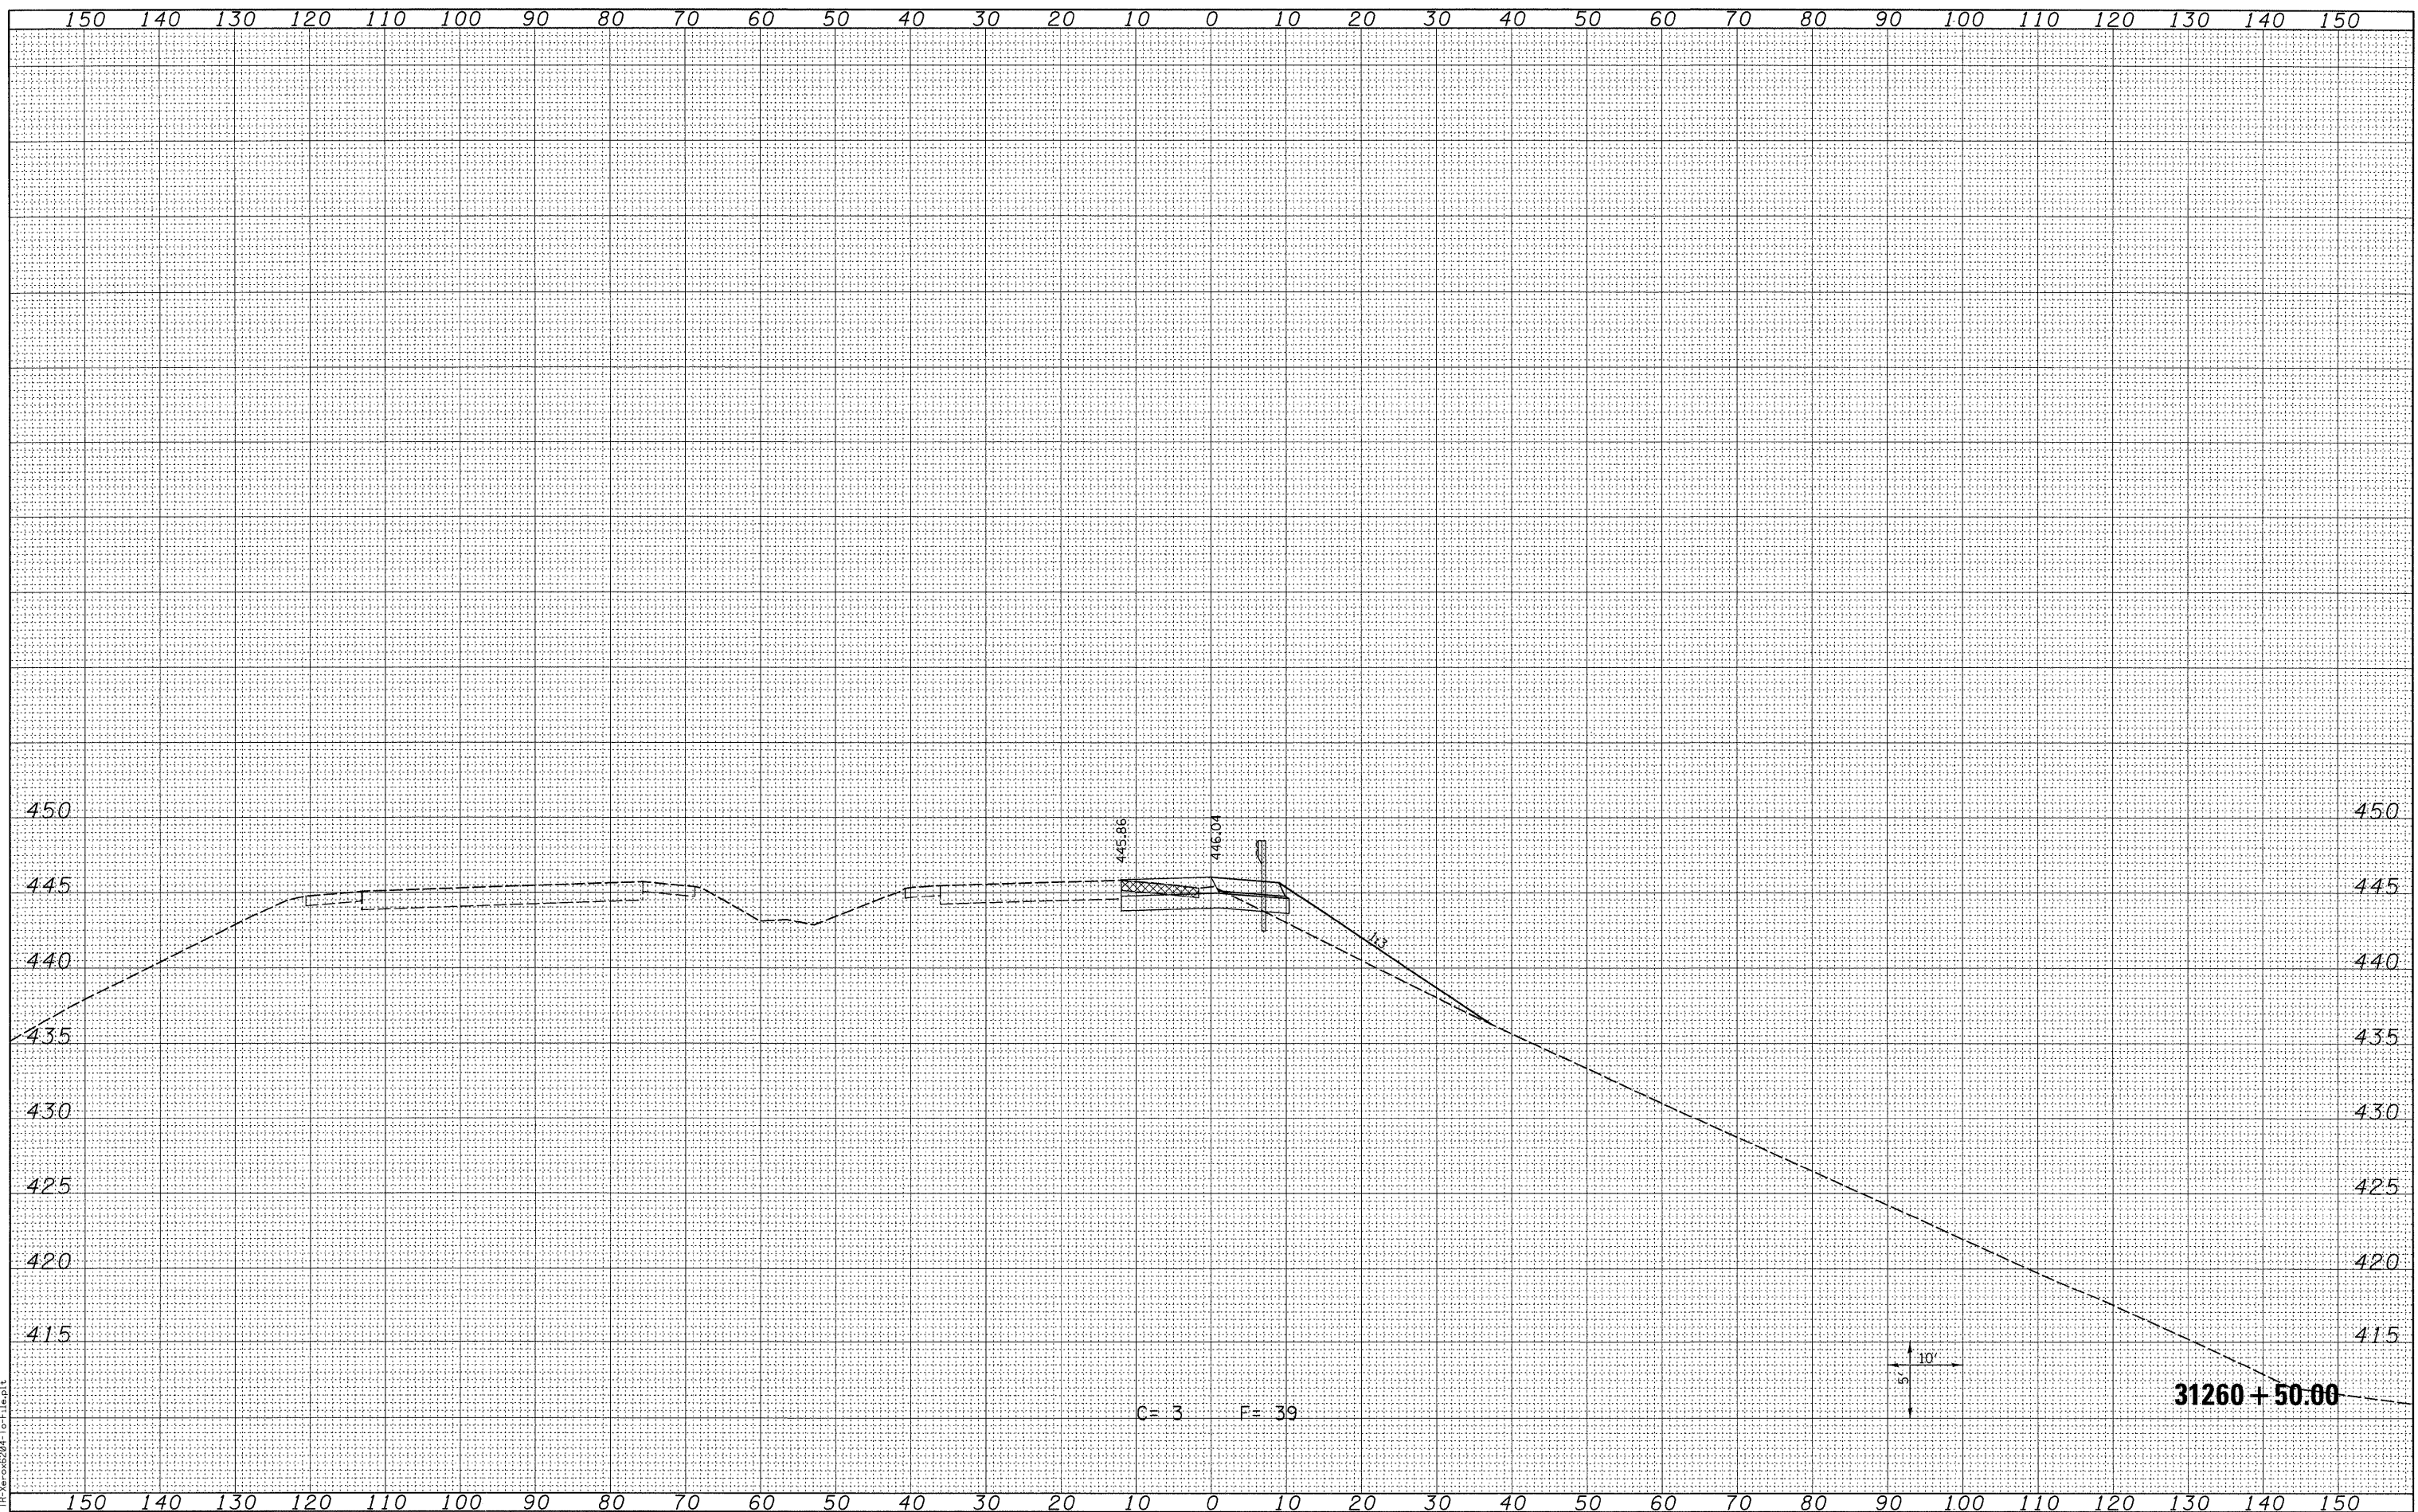

LAST SAVED = 3/16/2010
 PEN TABLE = 18.04
 PLOT DRIVER = IP:\xcode204-1r\File.plt

FILE NAME =	USER NAME = sdonahue	DESIGNED -	REVISED -
J:\096600\0906601\cod\1-plans\093_D876D87-Sht-XSht-RampP5.dgn		DRAWN -	REVISED -
		CHECKED -	REVISED -
PLOT SCALE = 10.0005' / IN.		DATE -	REVISED -
PLOT DATE = 3/16/2010 4:45:13 PM			

STATE OF ILLINOIS
 DEPARTMENT OF TRANSPORTATION

HORNER &
 SHIFRIN, INC.
 ENGINEERS

CROSS SECTIONS
 PROPOSED RAMP P5

SCALE: SEE SHT SHEET NO. 10 OF 30 SHEETS STA. 31260+50.00 TO STA. 31260+50.00

F.A.I. RTE.	SECTION	COUNTY	TOTAL SHEETS	SHEET NO.
270	60-2RS-3	MADISON	231	203
			CONTRACT NO. 76D87	
ILLINOIS FED. AID PROJECT				