


FINAL SURVEY	SURVEYED	DATE
NOTE BOOK	PLOTTED	
NO.	TEMPLATE	
	AREAS CHECKED	

ORIGINAL SURVEY	SURVEYED	DATE
NOTE BOOK	PLOTTED	
NO.	TEMPLATE	
	AREAS CHECKED	

LAST SAVED = 3/16/2010 4:45:14 PM
 PEN TABLE = 1/8" DIA
 PLOT DRIVER = IR-Veroc6204-Te-File.plt

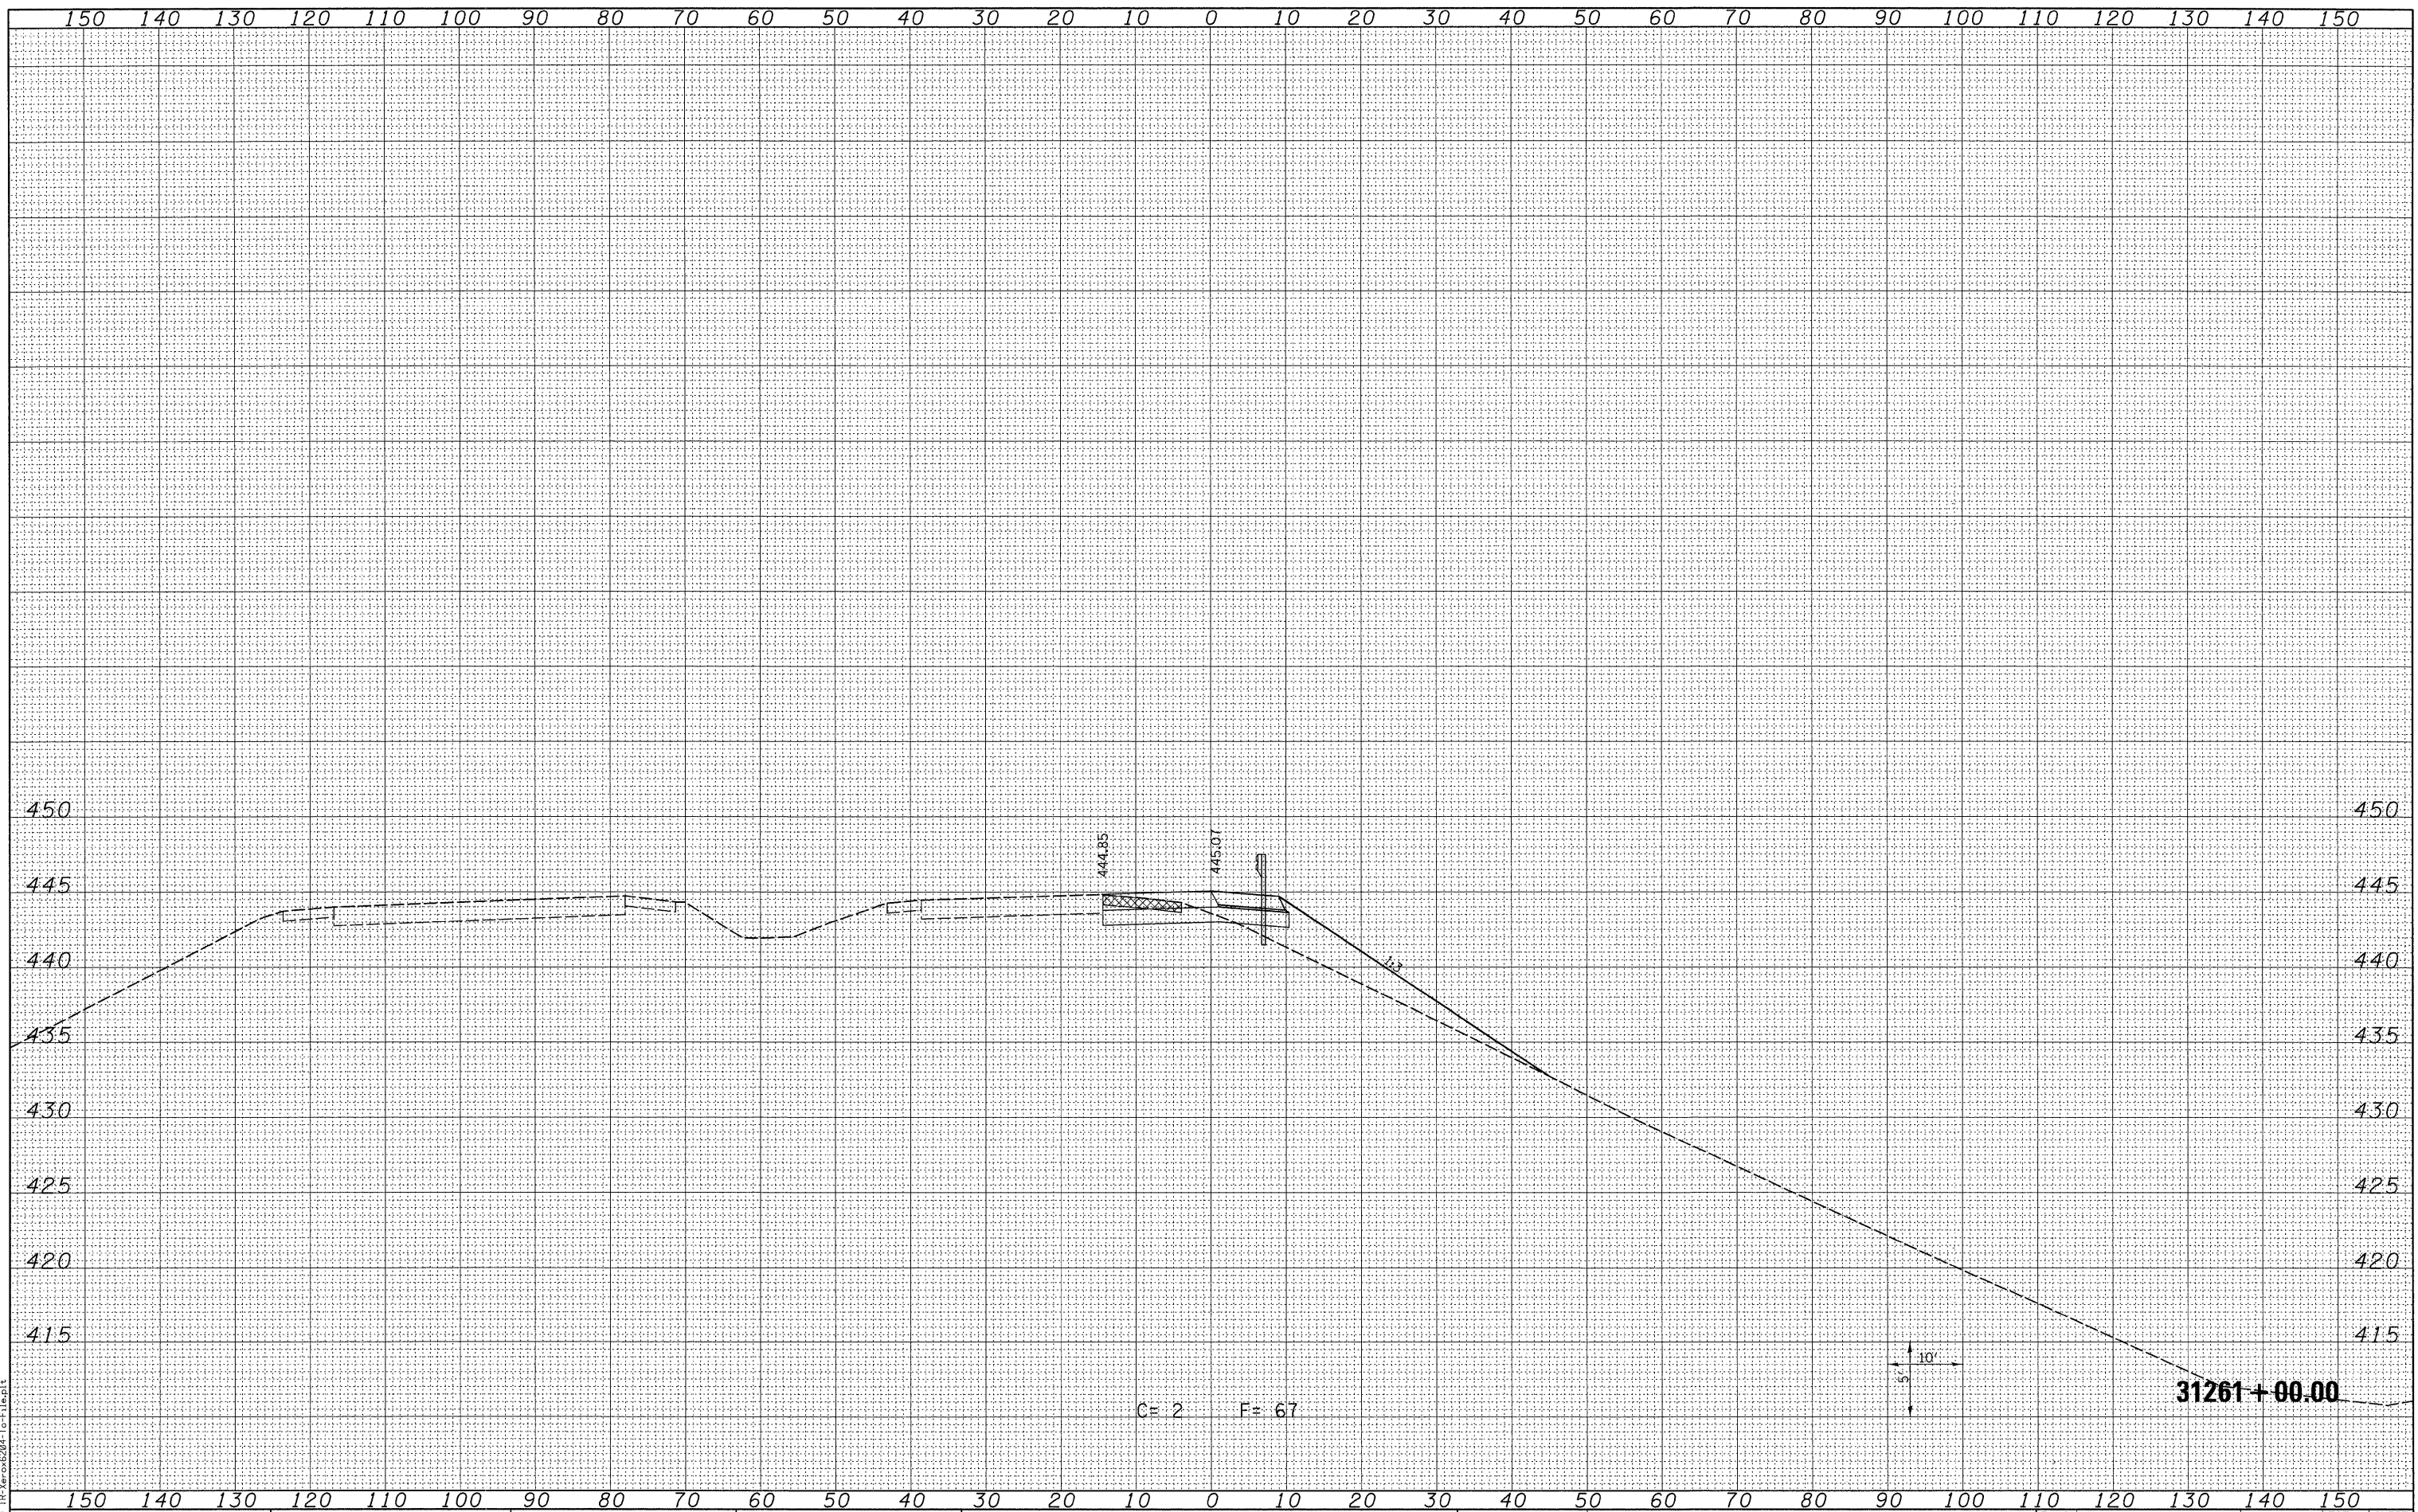

FILE NAME =	USER NAME = sdonahue	DESIGNED -	REVISED -
\\s:\06600\0905601\cad\1_plans\093_D876D87-Sht-XSSht-RampP5.dgn		DRAWN -	REVISED -
		CHECKED -	REVISED -
		DATE -	REVISED -

PLOT SCALE = 10.0005 ' / IN.	
PLOT DATE = 3/16/2010 4:45:14 PM	

STATE OF ILLINOIS
 DEPARTMENT OF TRANSPORTATION



CROSS SECTIONS
 PROPOSED RAMP P5
 SCALE: SEE SHT SHEET NO. 11 OF 30 SHEETS STA. 31261+00.00 TO STA. 31261+00.00

F.A.I. RTE.	SECTION	COUNTY	TOTAL SHEETS	SHEET NO.
270	60-2RS-3	MADISON	231	204
				CONTRACT NO. 76D87
ILLINOIS FED. AID PROJECT				