


BY	DATE
SURVEYED	
PLOTTED	
TEMPLATE	
NOTE BOOK	
AREAS CHECKED	
NO.	

BY	DATE
SURVEYED	
PLOTTED	
TEMPLATE	
NOTE BOOK	
AREAS CHECKED	
NO.	

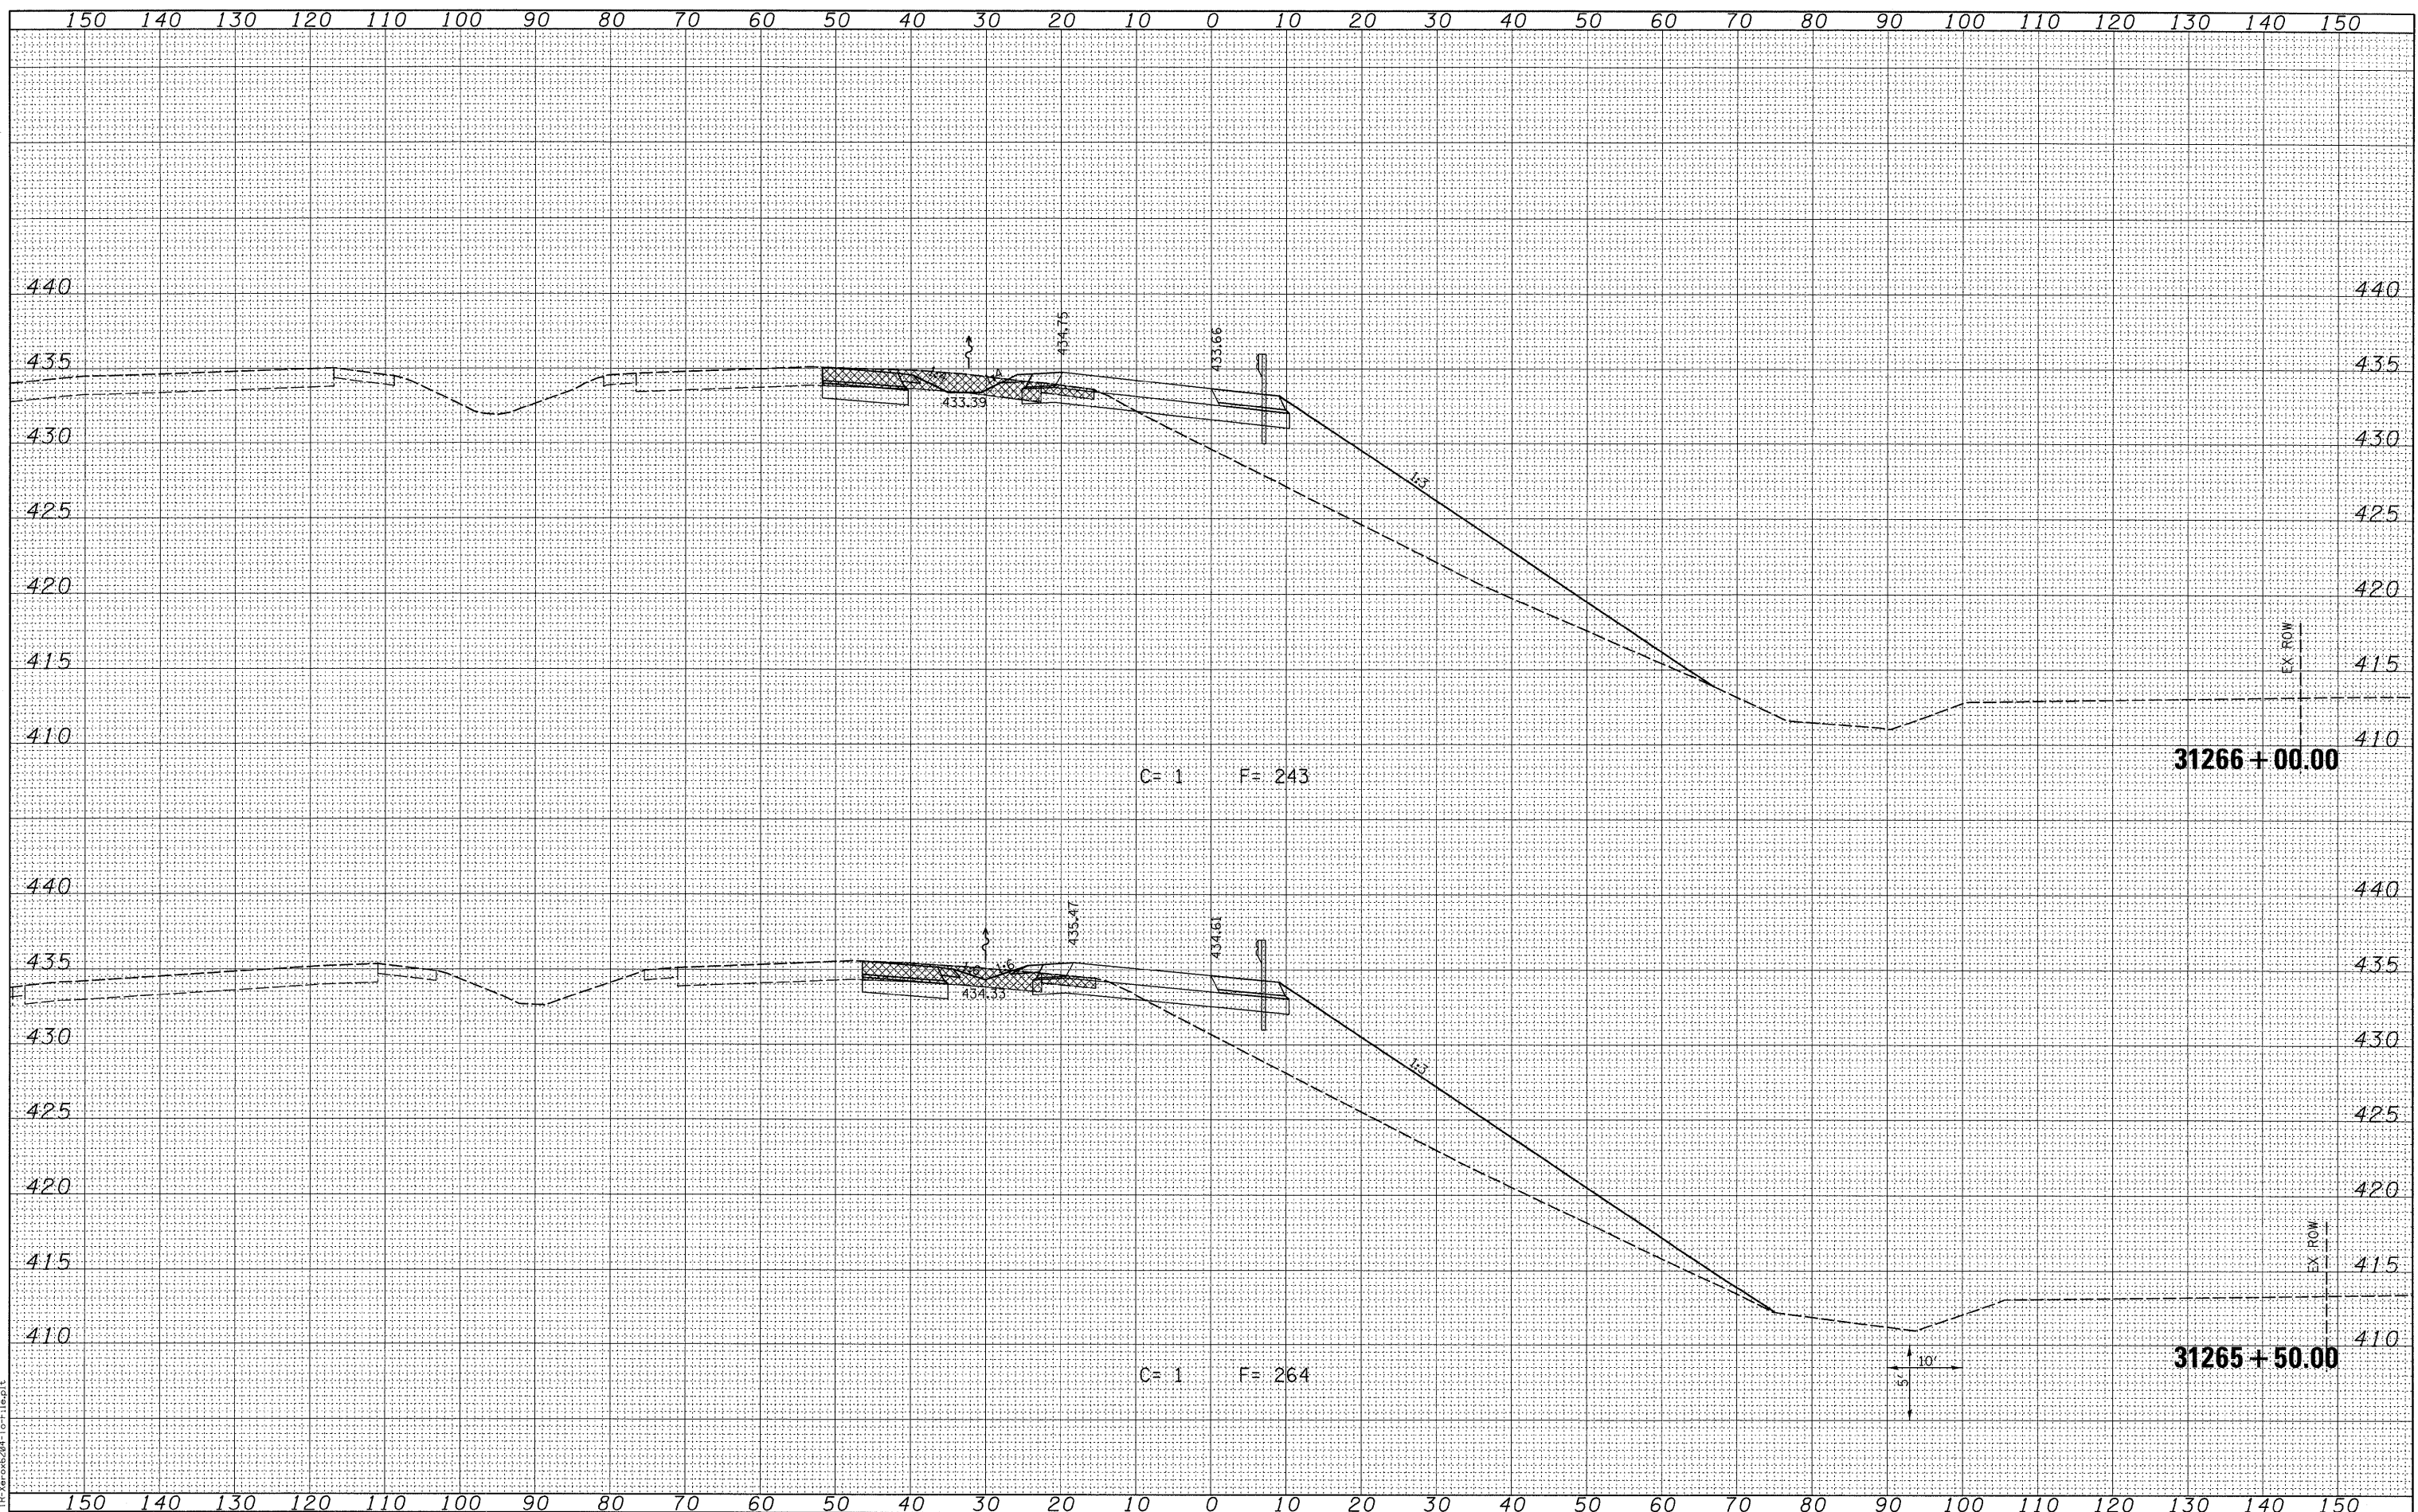

LAST SAVED = 3/16/2010
 PEN TABLE = V8.V81
 PLOT DRIVER = TR:V8x6204-10-File.plt

FILE NAME =
 \\09066600\09066601\cad\1\plans\093_0876087-Sht-XSSht-RampP5.dgn

USER NAME = sdonahue	DESIGNED -	REVISED -
	DRAWN -	REVISED -
PLOT SCALE = 10.0005' / IN.	CHECKED -	REVISED -
PLOT DATE = 3/16/2010 4:45:19 PM	DATE -	REVISED -

**STATE OF ILLINOIS
 DEPARTMENT OF TRANSPORTATION**



CROSS SECTIONS
 PROPOSED RAMP P5
 SCALE: SEE SHT SHEET NO. 16 OF 30 SHEETS STA. 31265+50.00 TO STA. 31266+00.00

F.A.I. RTE. 270	SECTION 60-2RS-3	COUNTY MADISON	TOTAL SHEETS 231	SHEET NO. 209
				CONTRACT NO. 76D87
ILLINOIS FED. AID PROJECT				