


BY	DATE
FINAL SURVEY	SURVEYED
NOTE BOOK	PLOTTED
NO.	TEMPLATE
	AREAS CHECKED

BY	DATE
ORIGINAL SURVEY	SURVEYED
NOTE BOOK	PLOTTED
NO.	TEMPLATE
	AREAS CHECKED

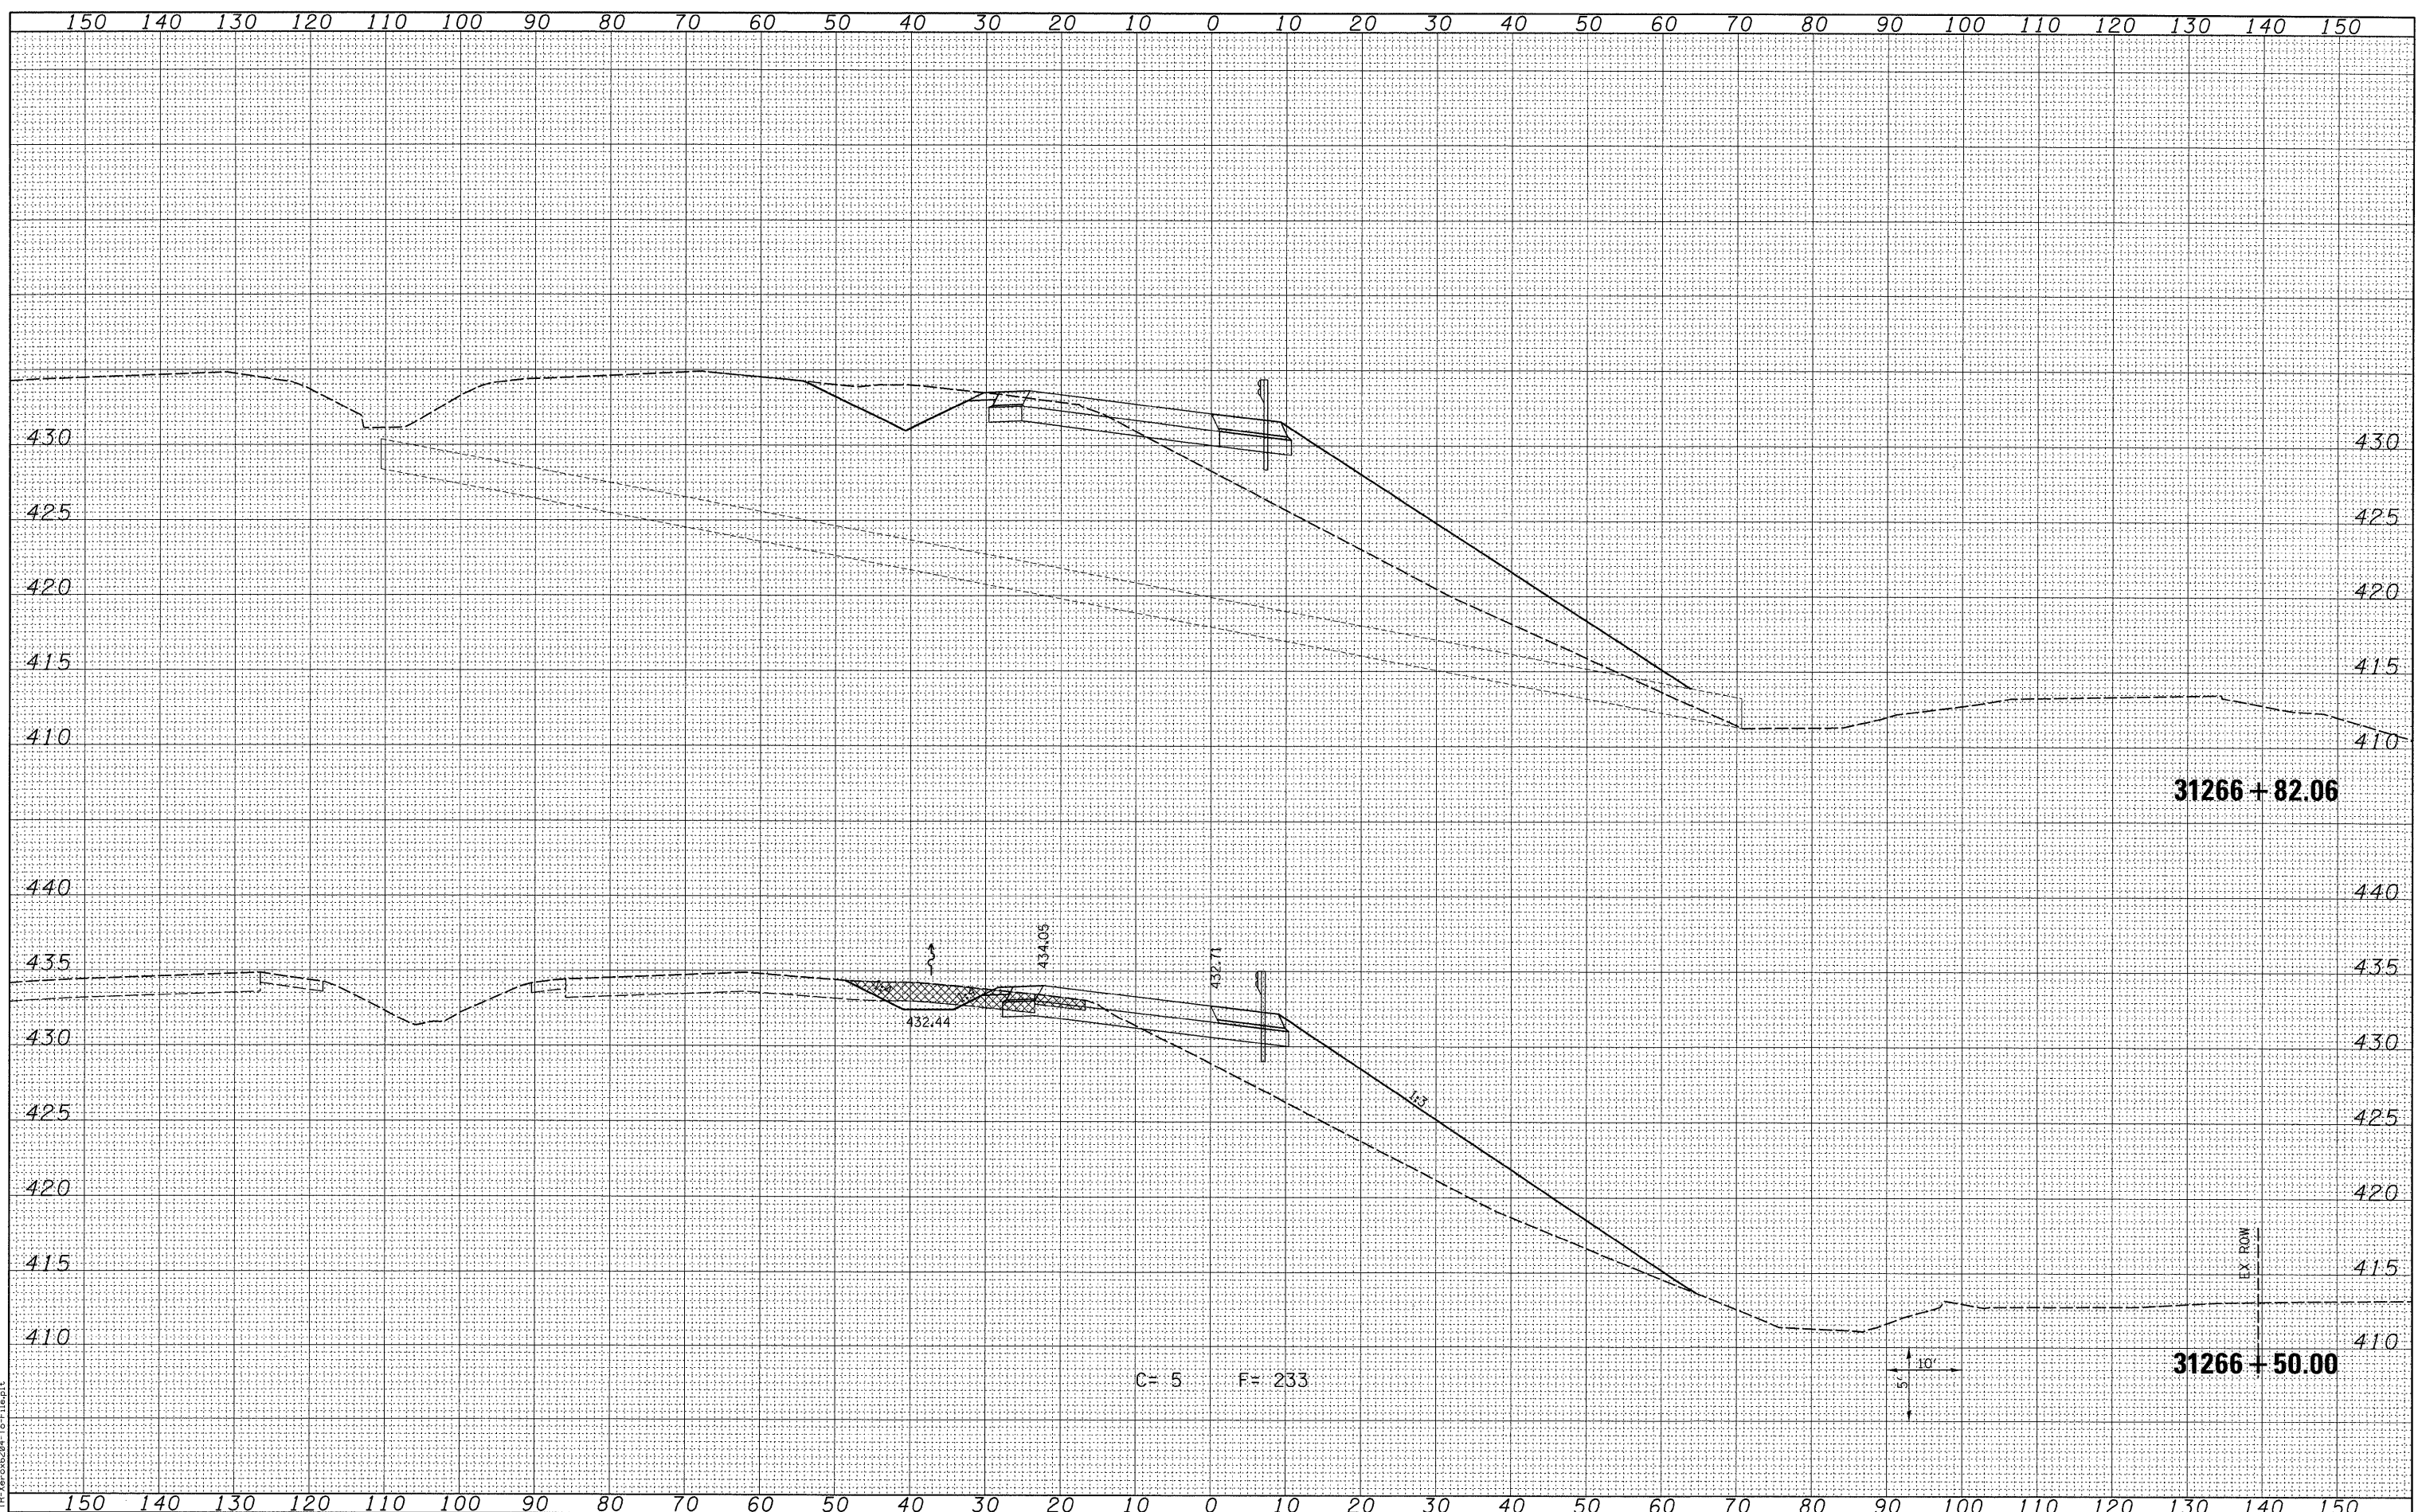

LAST SAVED = 3/16/2010
 PEN TABLE = V8.141
 PLOT DRIVER = TR-V806204-10-File.plt

FILE NAME =
 USER NAME = sdonahue
 DESIGNED -
 DRAWN -
 CHECKED -
 DATE -

DESIGNED -
 DRAWN -
 CHECKED -
 DATE -

REVISOR -
 REVISION -
 REVISION -
 REVISION -

STATE OF ILLINOIS
 DEPARTMENT OF TRANSPORTATION

HORNER &
 SHIFRIN, INC
 ENGINEERS

CROSS SECTIONS
 PROPOSED RAMP P5
 SCALE: SEE SHT
 SHEET NO. 17 OF 30 SHEETS
 STA. 31266+50.00 TO STA. 31266+82.06

F.A.I. RTE.	SECTION	COUNTY	TOTAL SHEETS	SHEET NO.
270	60-2RS-3	MADISON	231	210
CONTRACT NO. 76D87				
ILLINOIS FED. AID PROJECT				