


DATE	
BY	
FINAL SURVEY	
SURVEYED	
PLOTTED	
TEMPLATE	
NOTE BOOK	
AREAS CHECKED	
NO.	

DATE	
BY	
ORIGINAL SURVEY	
SURVEYED	
PLOTTED	
TEMPLATE	
NOTE BOOK	
AREAS CHECKED	
NO.	

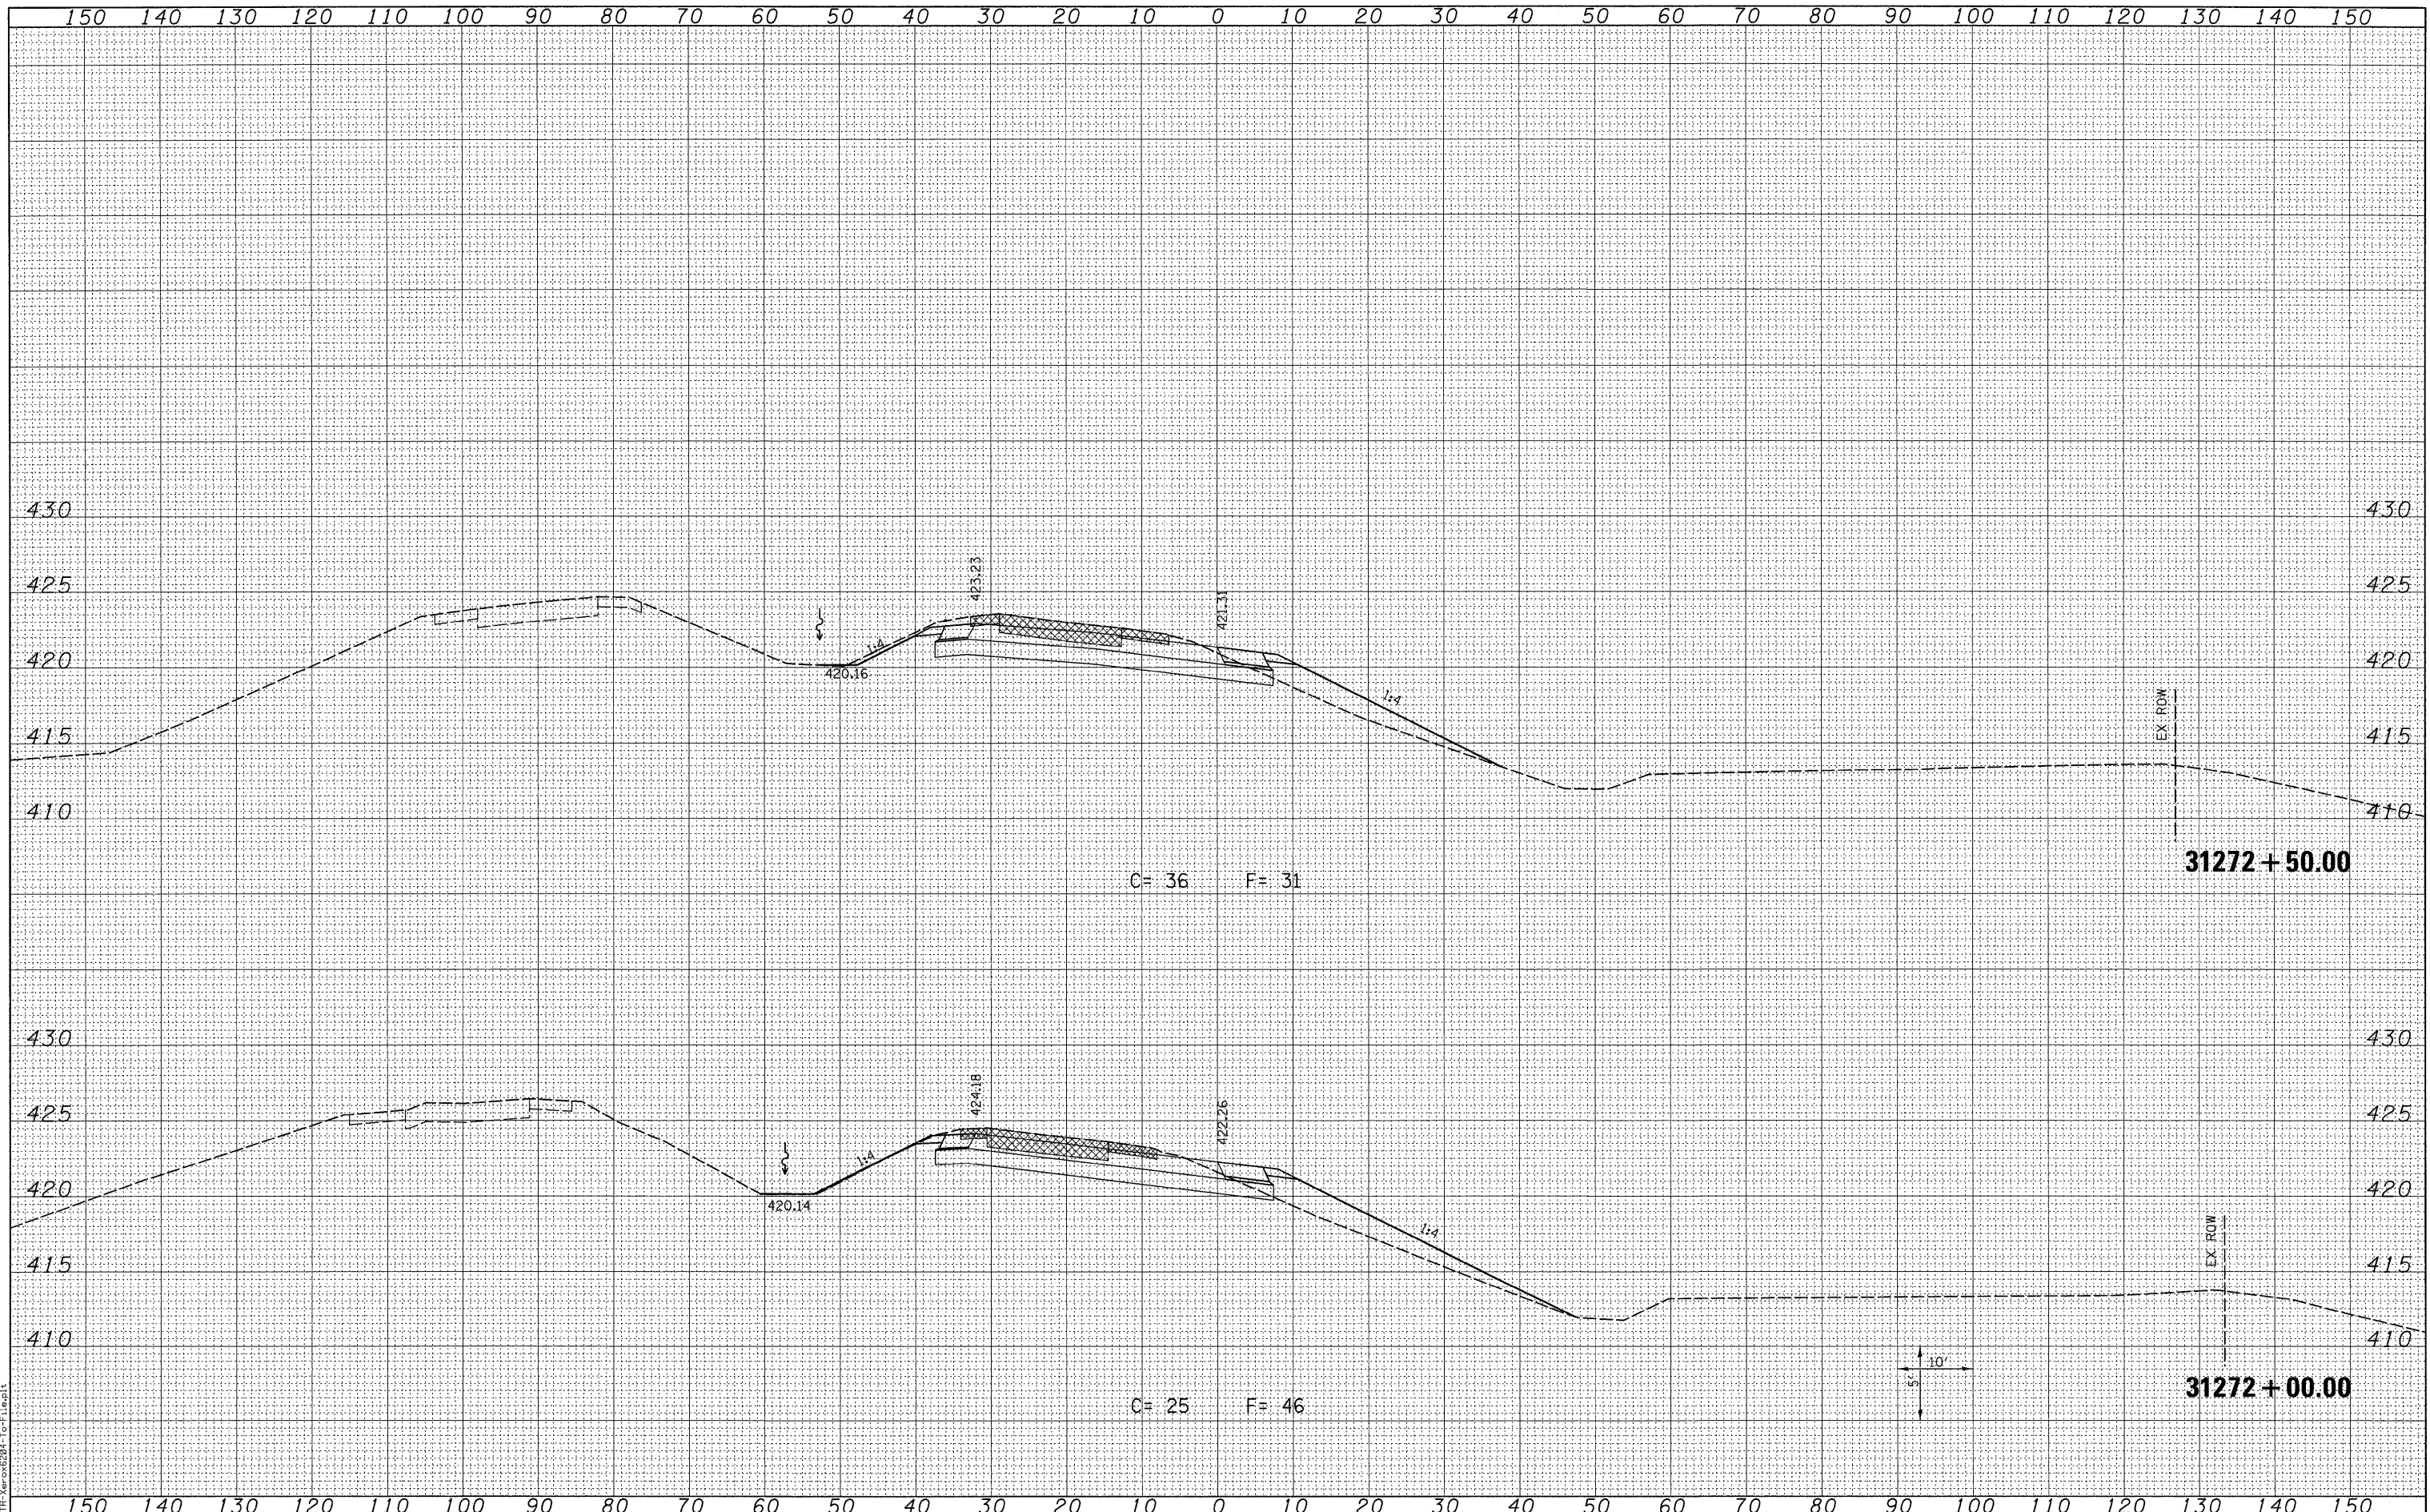

LAST SAVED = 3/16/2010  
 PEN TABLE = V6.44  
 PLOT DRIVER = Trx-Mex2004-To-File.plt

FILE NAME =	USER NAME = sdonahue	DESIGNED -	REVISED -
\\0906600\0906601\cad\c\plans\093_0876087-Sh-XSht-RampP5.dgn		DRAWN -	REVISED -
		CHECKED -	REVISED -
		DATE -	REVISED -

**STATE OF ILLINOIS  
 DEPARTMENT OF TRANSPORTATION**

**HORNER &  
 SHIFFRIN, INC.  
 ENGINEERS**

**CROSS SECTIONS  
 PROPOSED RAMP P5**

SCALE: SEE SHT    SHEET NO. 24 OF 30 SHEETS    STA. 31272+00.00 TO STA. 31272+50.00

F.A.I. RTE.	SECTION	COUNTY	TOTAL SHEETS	SHEET NO.
270	60-2RS-3	MADISON	231	217
				CONTRACT NO. 76D87
ILLINOIS FED. AID PROJECT				