


DATE	
BY	
FINAL SURVEY	SURVEYED
NOTE BOOK	PLOTTED
NO.	TEMPLATE
	AREAS CHECKED

DATE	
BY	
ORIGINAL SURVEY	SURVEYED
NOTE BOOK	PLOTTED
NO.	TEMPLATE
	AREAS CHECKED

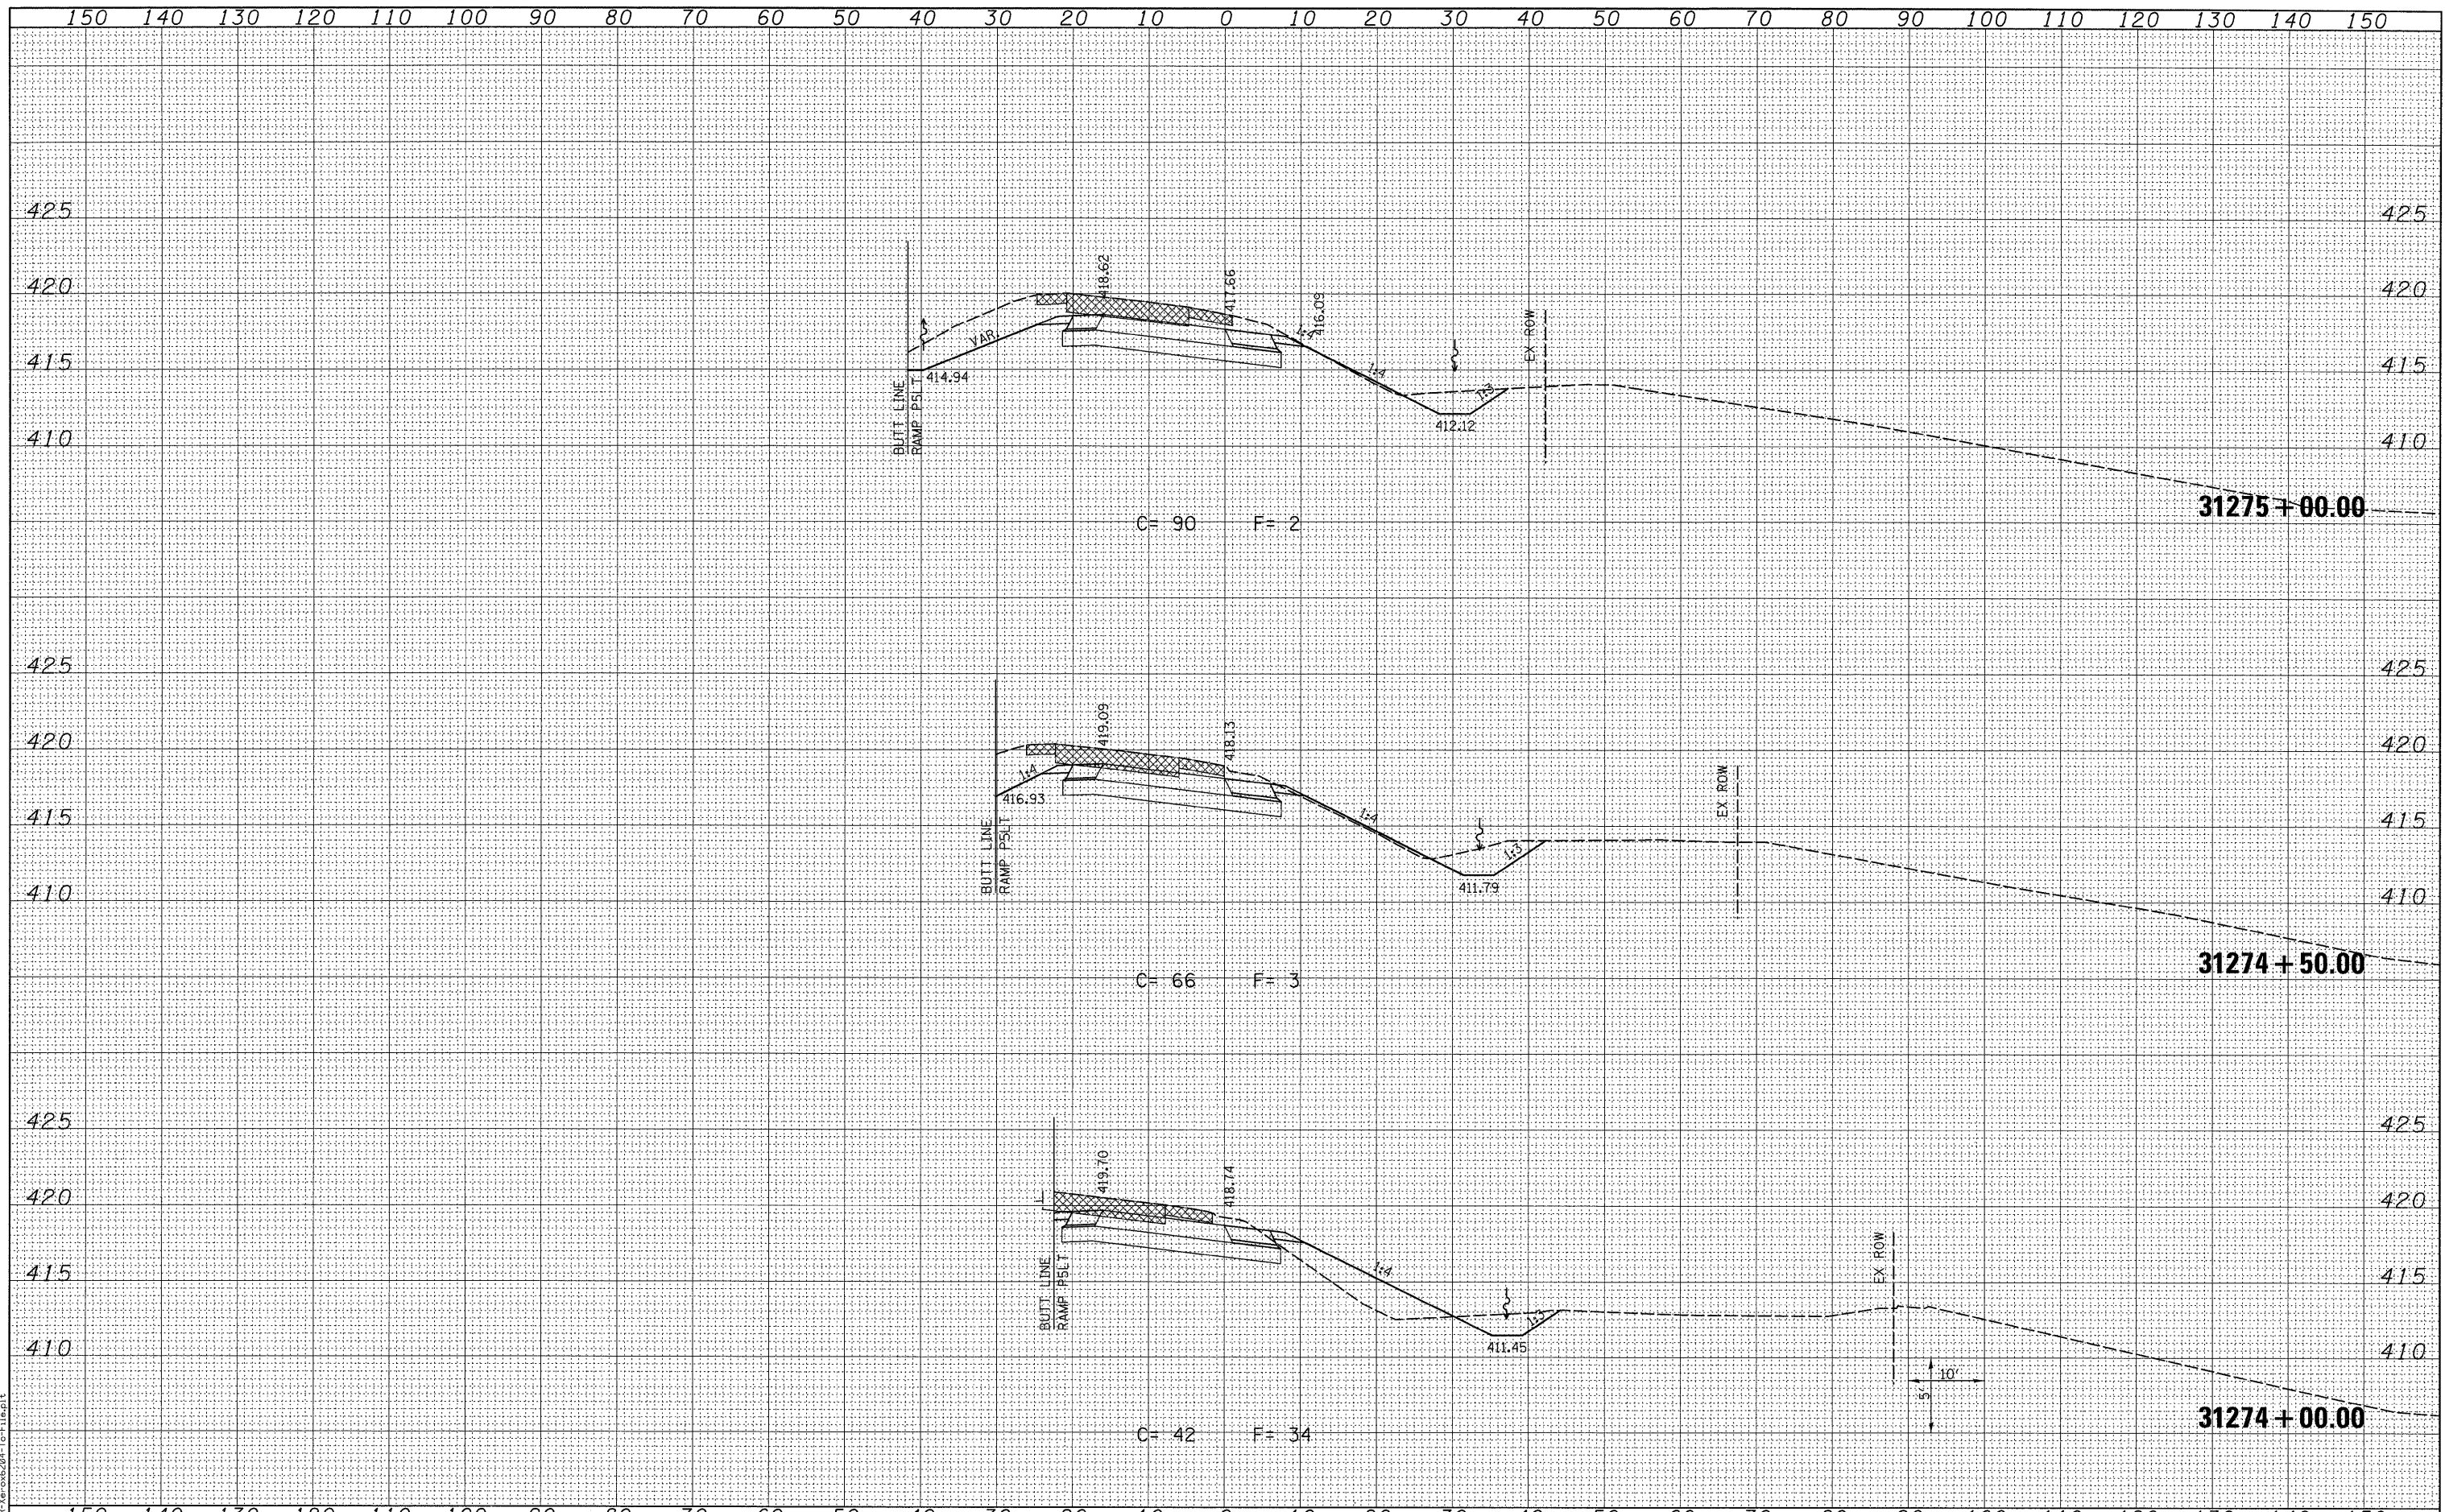

LAST SAVED = 3/16/2010  
 PEN TABLE = V845  
 PLOT DRIVER = TR:XPLOT6204-TP-F:\melt

FILE NAME =	USER NAME = sdonahue	DESIGNED -	REVISED -
1:\0906600\0906601\cad\1\plans\093_0876087-Sht-XGShr-RampP5.dgn		DRAWN -	REVISED -
		CHECKED -	REVISED -
		DATE -	REVISED -

STATE OF ILLINOIS  
 DEPARTMENT OF TRANSPORTATION



CROSS SECTIONS  
 PROPOSED RAMP P5

SCALE: SEE SHT SHEET NO. 26 OF 30 SHEETS STA. 31274+00.00 TO STA. 31275+00.00

F.A.I. RTE.	SECTION	COUNTY	TOTAL SHEETS	SHEET NO.
270	60-2RS-3	MADISON	231	219
				CONTRACT NO. 76D87
ILLINOIS FED. AID PROJECT				