


DATE	
BY	
FINAL SURVEY	
SURVEYED	
PLOTTED	
TEMPLATE	
NOTE BOOK	
NO.	
AREAS CHECKED	

DATE	
BY	
ORIGINAL SURVEY	
SURVEYED	
PLOTTED	
TEMPLATE	
NOTE BOOK	
NO.	
AREAS CHECKED	

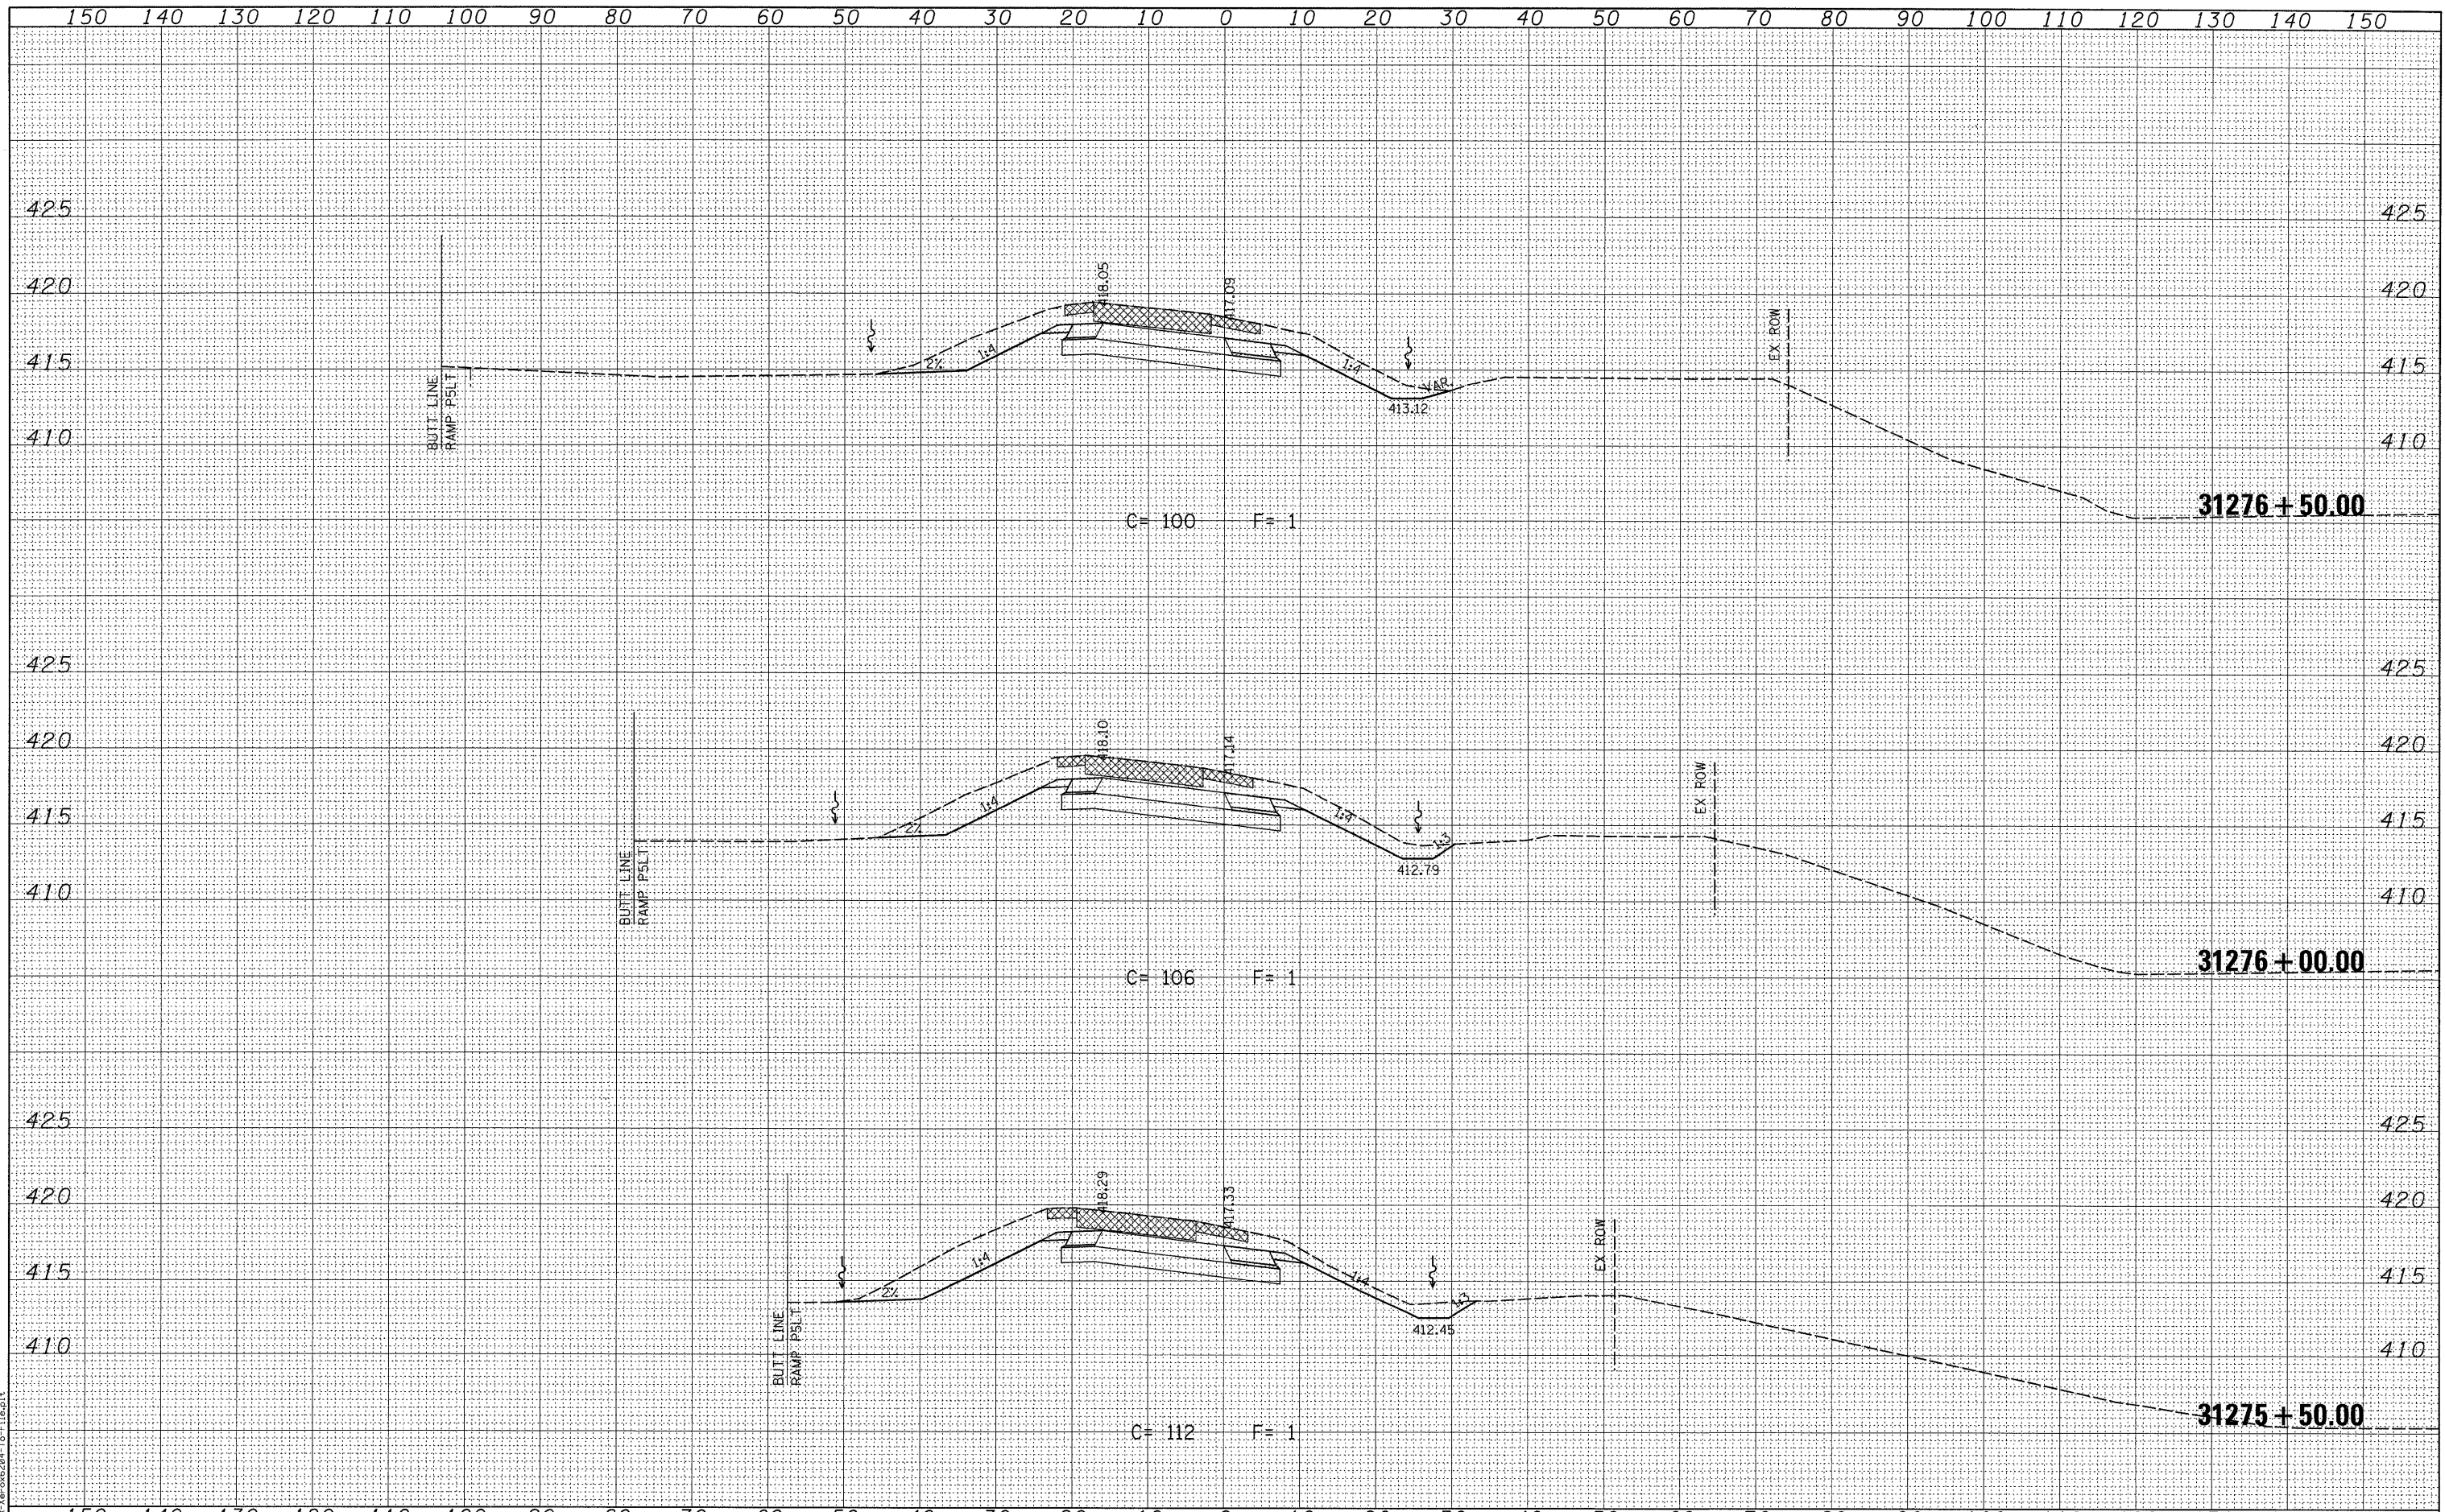

FILE NAME =
 USER NAME = sdonahue
 DESIGNED -
 DRAWN -
 CHECKED -
 DATE -
 REVISIONS -
 REVISIONS -
 REVISIONS -
 REVISIONS -
 PLOT SCALE = 10.0005' / IN.
 PLOT DATE = 3/16/2010 4:45:30 PM

FILE NAME =	USER NAME = sdonahue	DESIGNED -	REVISIONS -	STATE OF ILLINOIS DEPARTMENT OF TRANSPORTATION	HORNER & SHIFRIN, INC. ENGINEERS	CROSS SECTIONS PROPOSED RAMP P5	F.A.I. RTE.	SECTION	COUNTY	TOTAL SHEETS	SHEET NO.
1:\0906600\0906601\cad\1\plans\093_D876D87-Sht-XSht-RampP5.dgn		DRAWN -	REVISIONS -				270	60-2RS-3	MADISON	231	220
PLOT SCALE = 10.0005' / IN.		CHECKED -	REVISIONS -				CONTRACT NO. 76D87				
PLOT DATE = 3/16/2010 4:45:30 PM		DATE -	REVISIONS -				ILLINOIS FED. AID PROJECT				
SCALE: SEE SHT SHEET NO. 27 OF 30 SHEETS STA. 31275+50.00 TO STA. 31276+50.00											