


FINAL SURVEY	SURVEYED	DATE
NOTE BOOK	PLOTTED	
NO.	TEMPLATE	
	AREAS CHECKED	

ORIGINAL SURVEY	SURVEYED	DATE
NOTE BOOK	PLOTTED	
NO.	TEMPLATE	
	AREAS CHECKED	

LAST SAVED = 3/16/2010
PEN TABLE = V8.tbl
PLOT DRIVER = TR-Xerox6204-To-File.plt

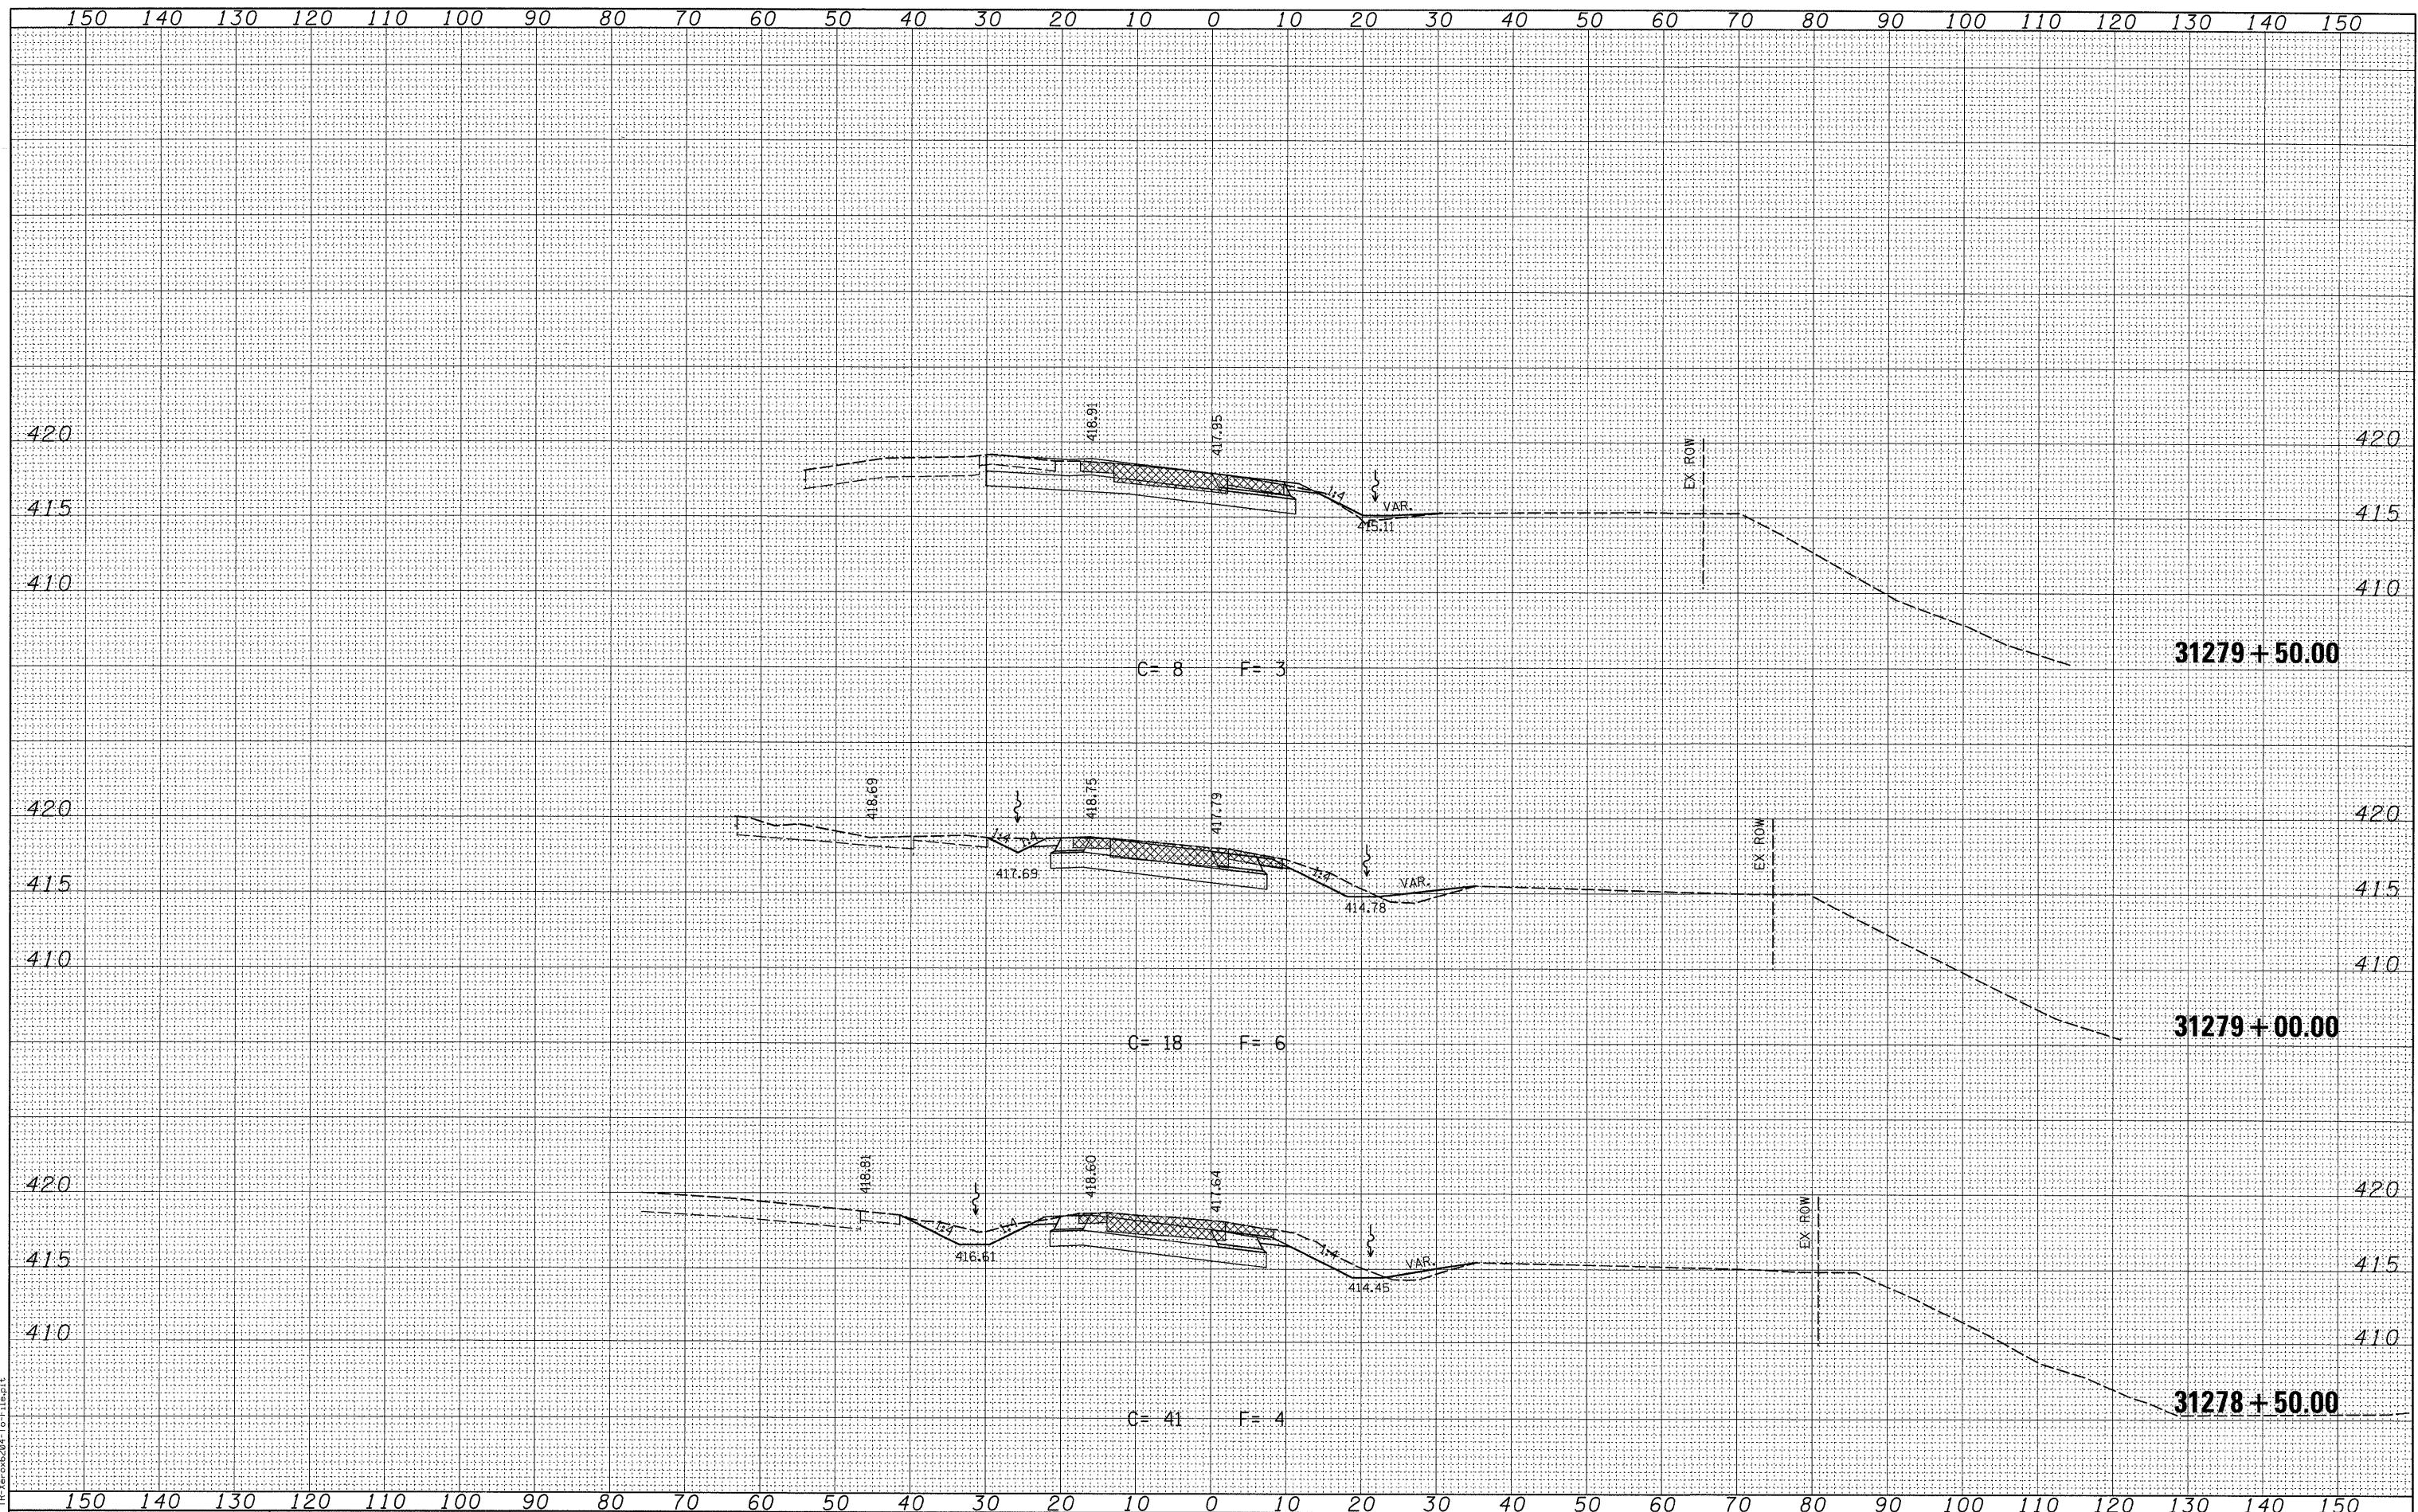

FILE NAME =	USER NAME = sdonohue	DESIGNED -	REVISED -	STATE OF ILLINOIS DEPARTMENT OF TRANSPORTATION		CROSS SECTIONS PROPOSED RAMP P5	F.A.I. RTE. 270	SECTION 60-2RS-3	COUNTY MADISON	TOTAL SHEETS 231	SHEET NO. 222
\\0906620\0906601\cad\1\plans\093_0876087-Sht-XSSht-RampP5.dgn	DRAWN -	REVISED -									
PLOT SCALE = 10.0005' / IN.	CHECKED -	REVISED -									
PLOT DATE = 3/16/2010 4:45:32 PM	DATE -	REVISED -									
SCALE: SEE SHT				SHEET NO. 29 OF 30 SHEETS		STA. 31278+50.00 TO STA. 31279+50.00		ILLINOIS FED. AID PROJECT			