


BY	DATE
SURVEYED	
PLOTTED	
TEMPLATE	
NOTE BOOK	
AREAS CHECKED	
NO.	

BY	DATE
SURVEYED	
PLOTTED	
TEMPLATE	
NOTE BOOK	
AREAS CHECKED	
NO.	

LAST SAVED = 3/16/2010 4:45:35 PM
 PLOT DRIVER = TR:\xoc6204\To-File.plt

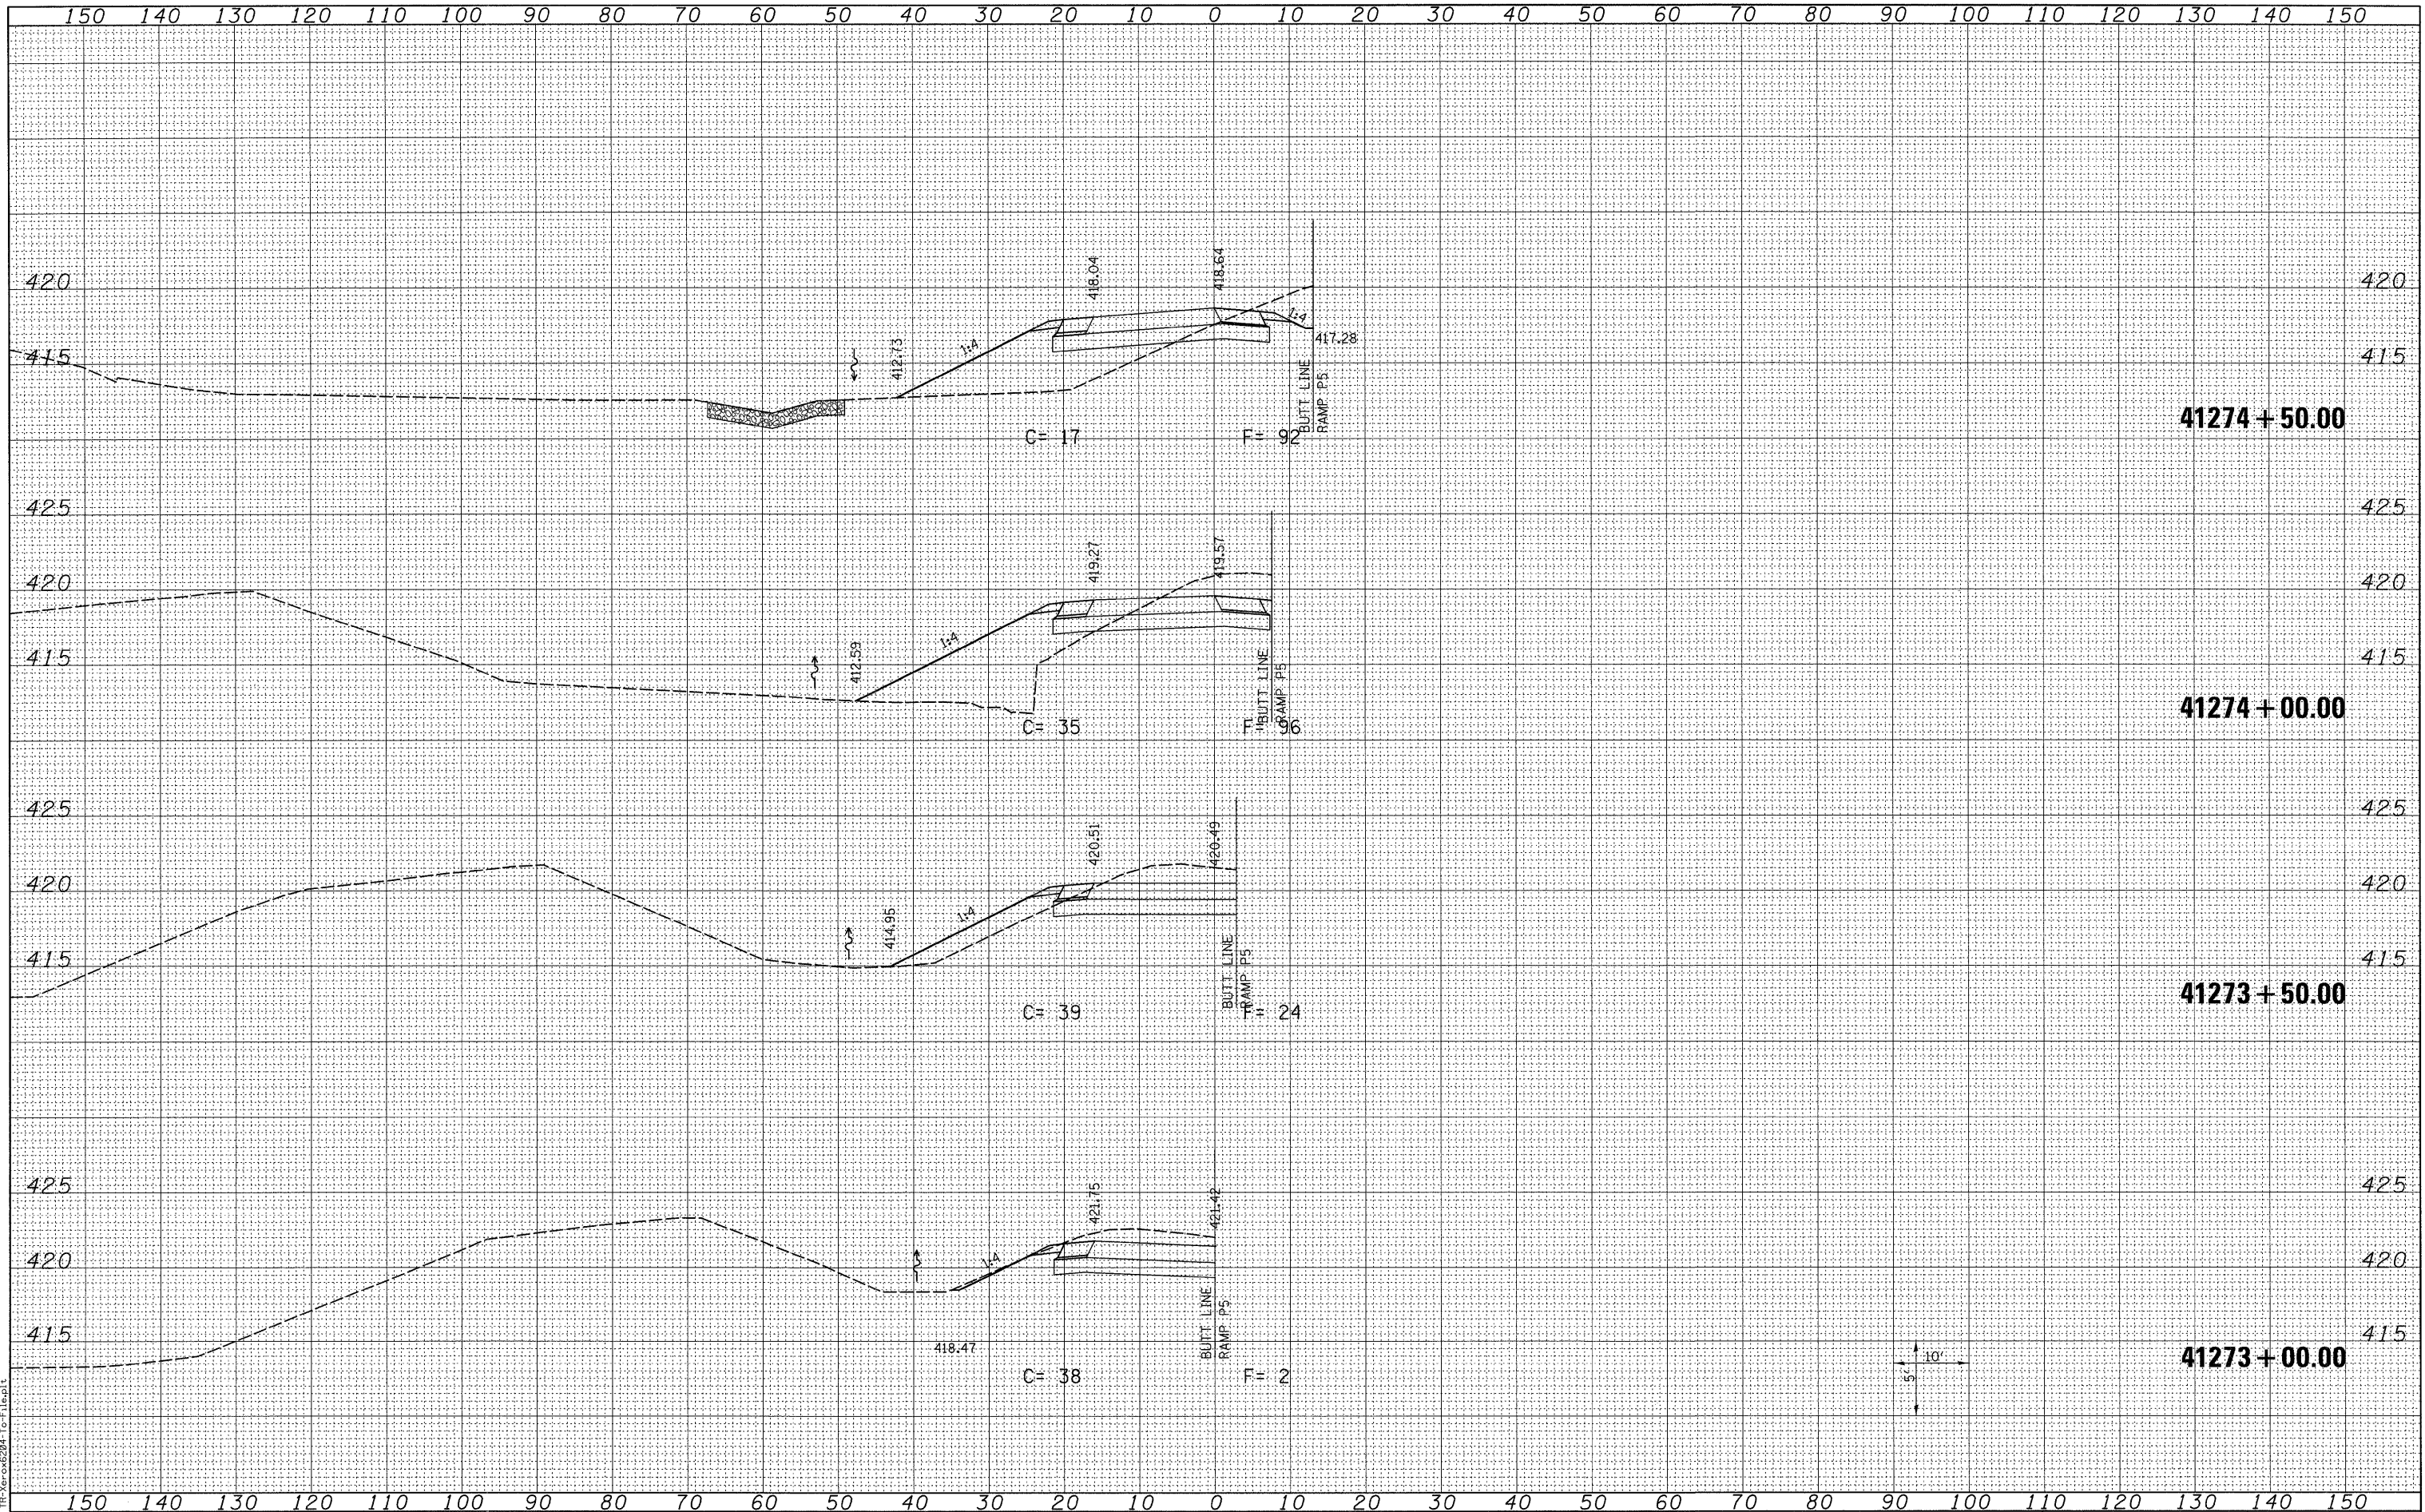

FILE NAME =	USER NAME = sdonahue	DESIGNED -	REVISED -	STATE OF ILLINOIS DEPARTMENT OF TRANSPORTATION		CROSS SECTIONS PROPOSED RAMP P5LT	F.A.I. RTE.	SECTION	COUNTY	TOTAL SHEETS	SHEET NO.
j:\0906600\0906601\cod\1\plans\094_0876087-Sht-XSht-RampP5LT.dgn	PLOT SCALE = 10.0005' / IN.	DRAWN -	REVISED -				270	60-2RS-3	MADISON	231	224
PLOT DATE = 3/16/2010 4:45:35 PM	DATE -	CHECKED -	REVISED -				CONTRACT NO. 76D87		ILLINOIS FED. AID PROJECT		
							SCALE: SEE SHT SHEET NO. 1 OF 3 SHEETS STA. 41273+00.00 TO STA. 41274+50.00				