


DATE	
BY	
FINAL SURVEY	
PLOTTED	
TEMPLATE	
NOTE BOOK	
AREAS CHECKED	

DATE	
BY	
ORIGINAL SURVEY	
PLOTTED	
TEMPLATE	
NOTE BOOK	
AREAS CHECKED	

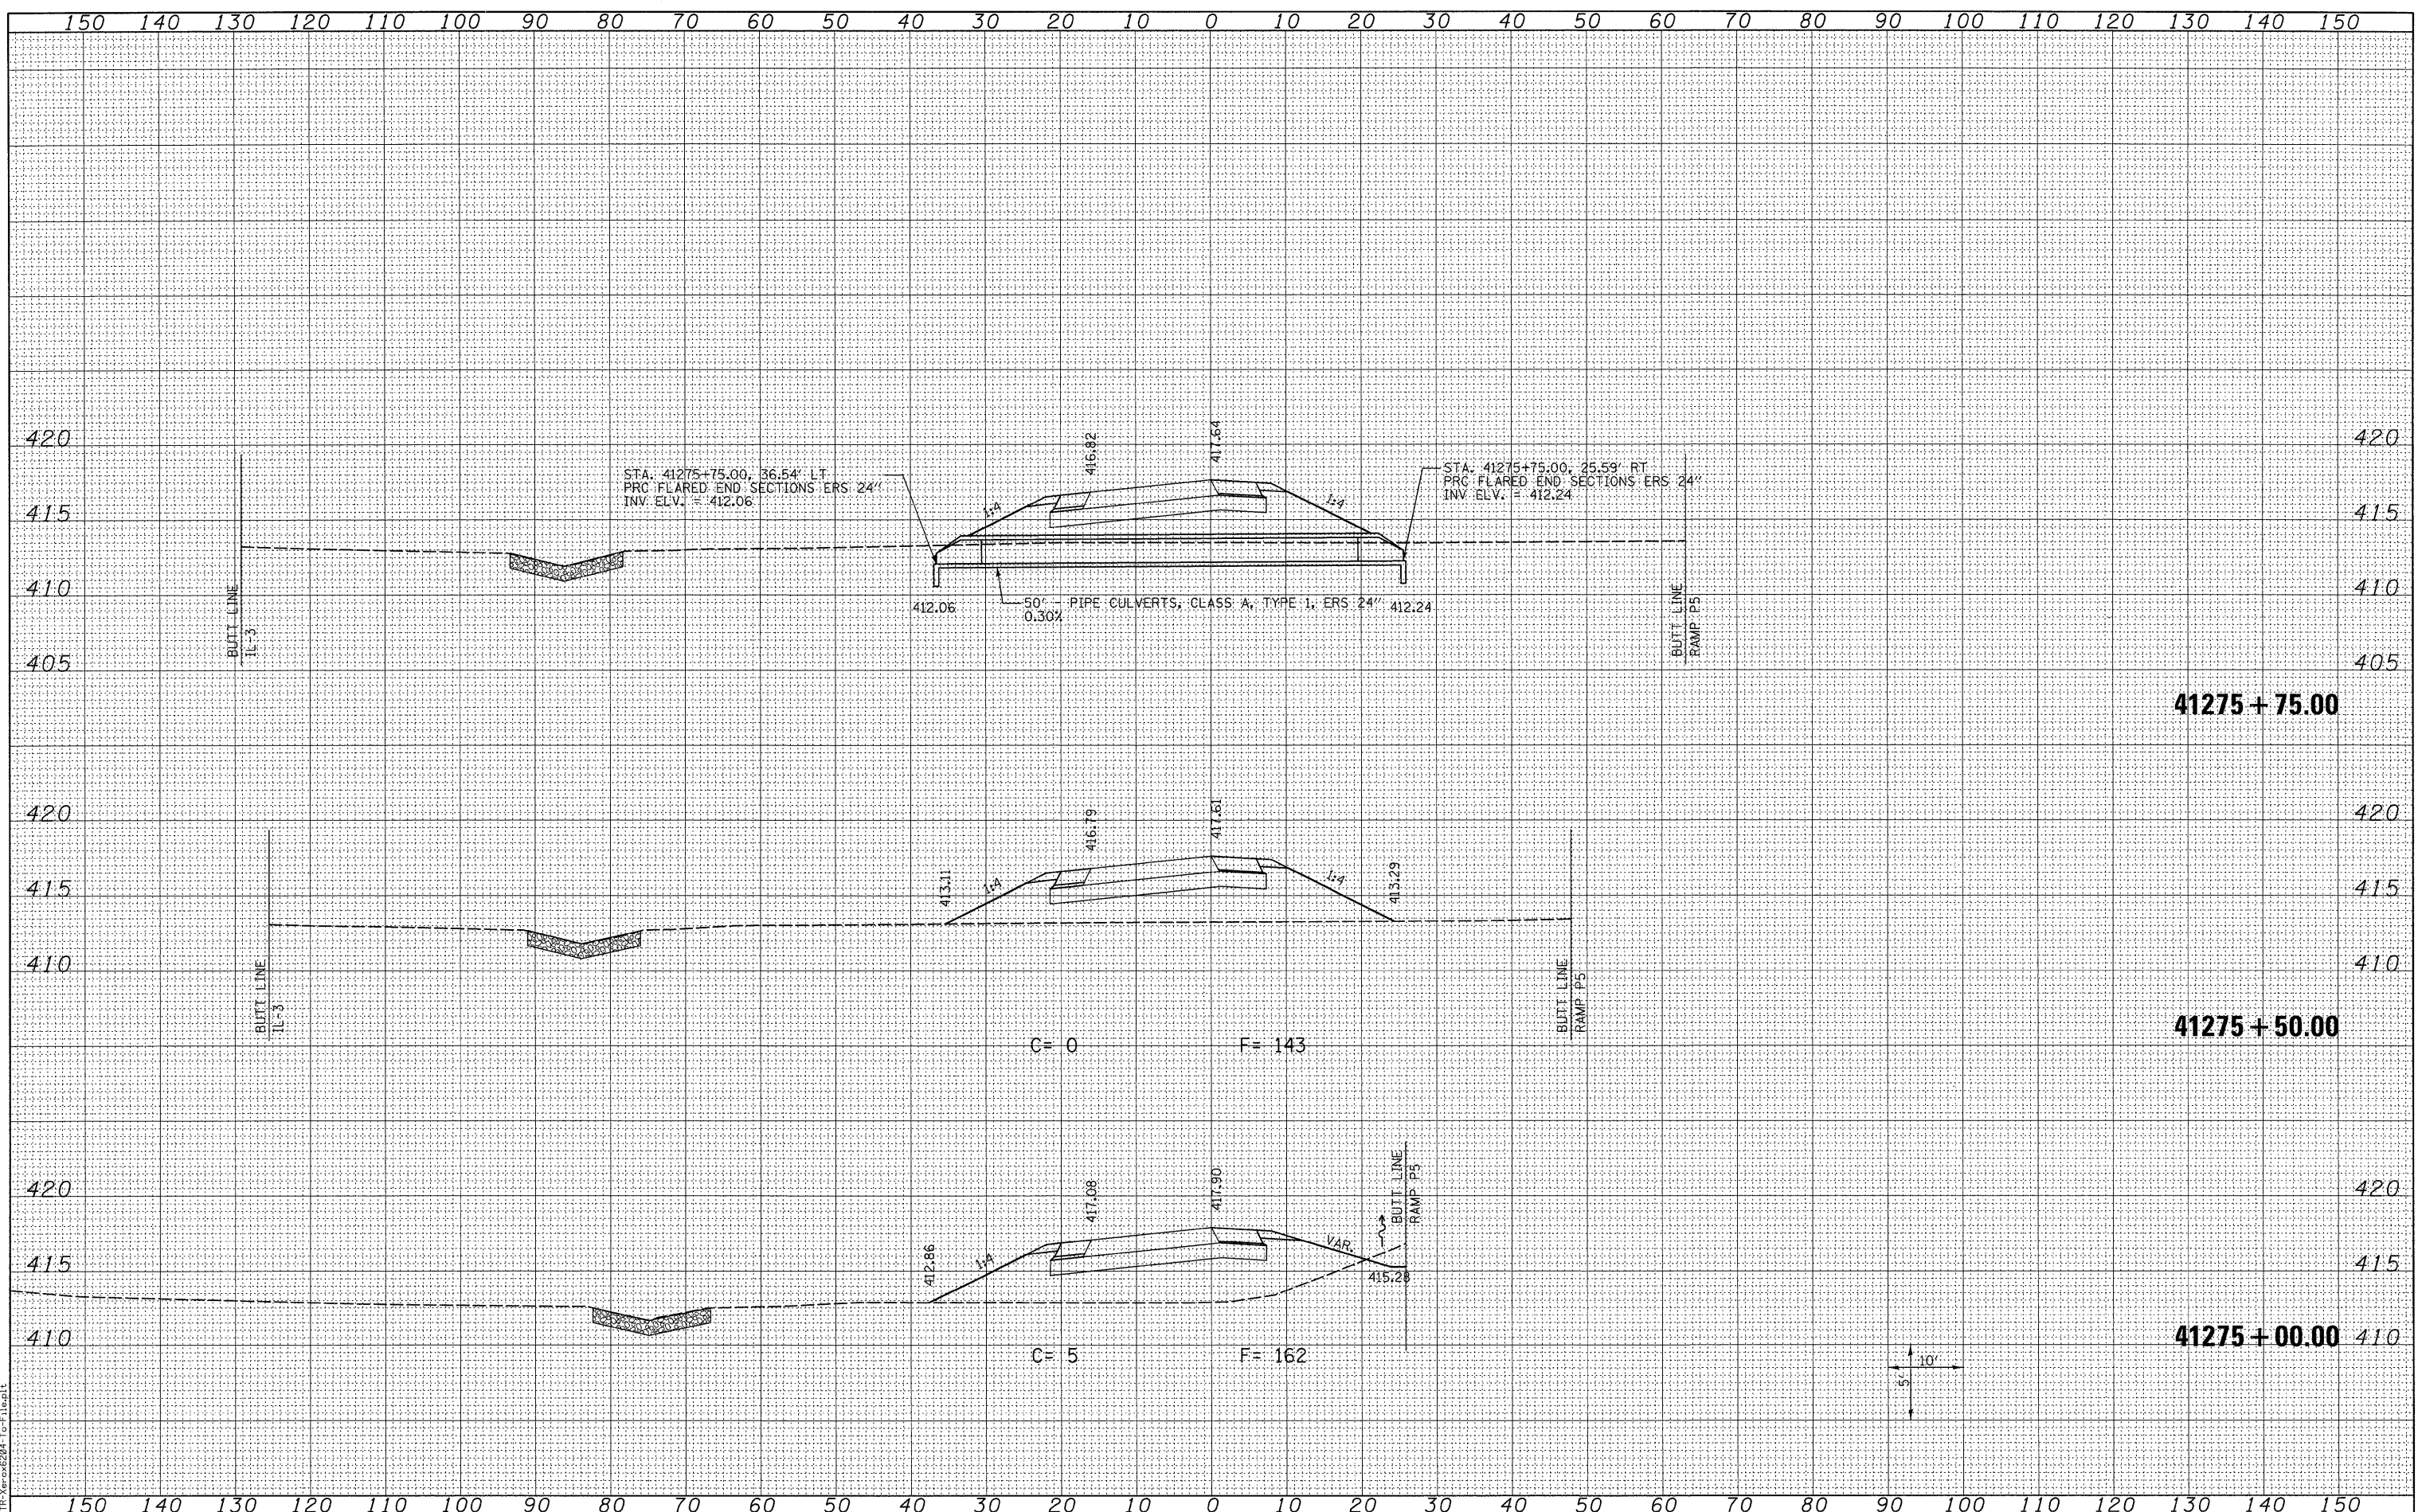

LAST SAVED = 3/16/2010  
 PEN TABLE = V8.dwt  
 PLOT DRIVER = TR-V8.exe204-10-File.dlt

FILE NAME =  
 USER NAME = sdonahue  
 DESIGNED -  
 DRAWN -  
 CHECKED -  
 PLOT DATE = 3/16/2010 4:45:37 PM

DESIGNED -  
 DRAWN -  
 CHECKED -  
 DATE -

REVISED -  
 REVISED -  
 REVISED -  
 REVISED -

STATE OF ILLINOIS  
 DEPARTMENT OF TRANSPORTATION

HORNER &  
 SHIFFRIN, INC.  
 ENGINEERS

CROSS SECTIONS  
 PROPOSED RAMP P5LT  
 SCALE: SEE SHT SHEET NO. 2 OF 3 SHEETS STA. 41275+00.00 TO STA. 41275+75.00

F.A.I. RTE. 270	SECTION 60-2RS-3	COUNTY MADISON	TOTAL SHEETS 231	SHEET NO. 225
				CONTRACT NO. 76D87
ILLINOIS FED. AID PROJECT				