


FINAL SURVEY	SURVEYED	BY	DATE
NOTE BOOK NO.	PLOTTED		
	TEMPLATE		
	AREAS CHECKED		

ORIGINAL SURVEY	SURVEYED	BY	DATE
NOTE BOOK NO.	PLOTTED		
	TEMPLATE		
	AREAS CHECKED		

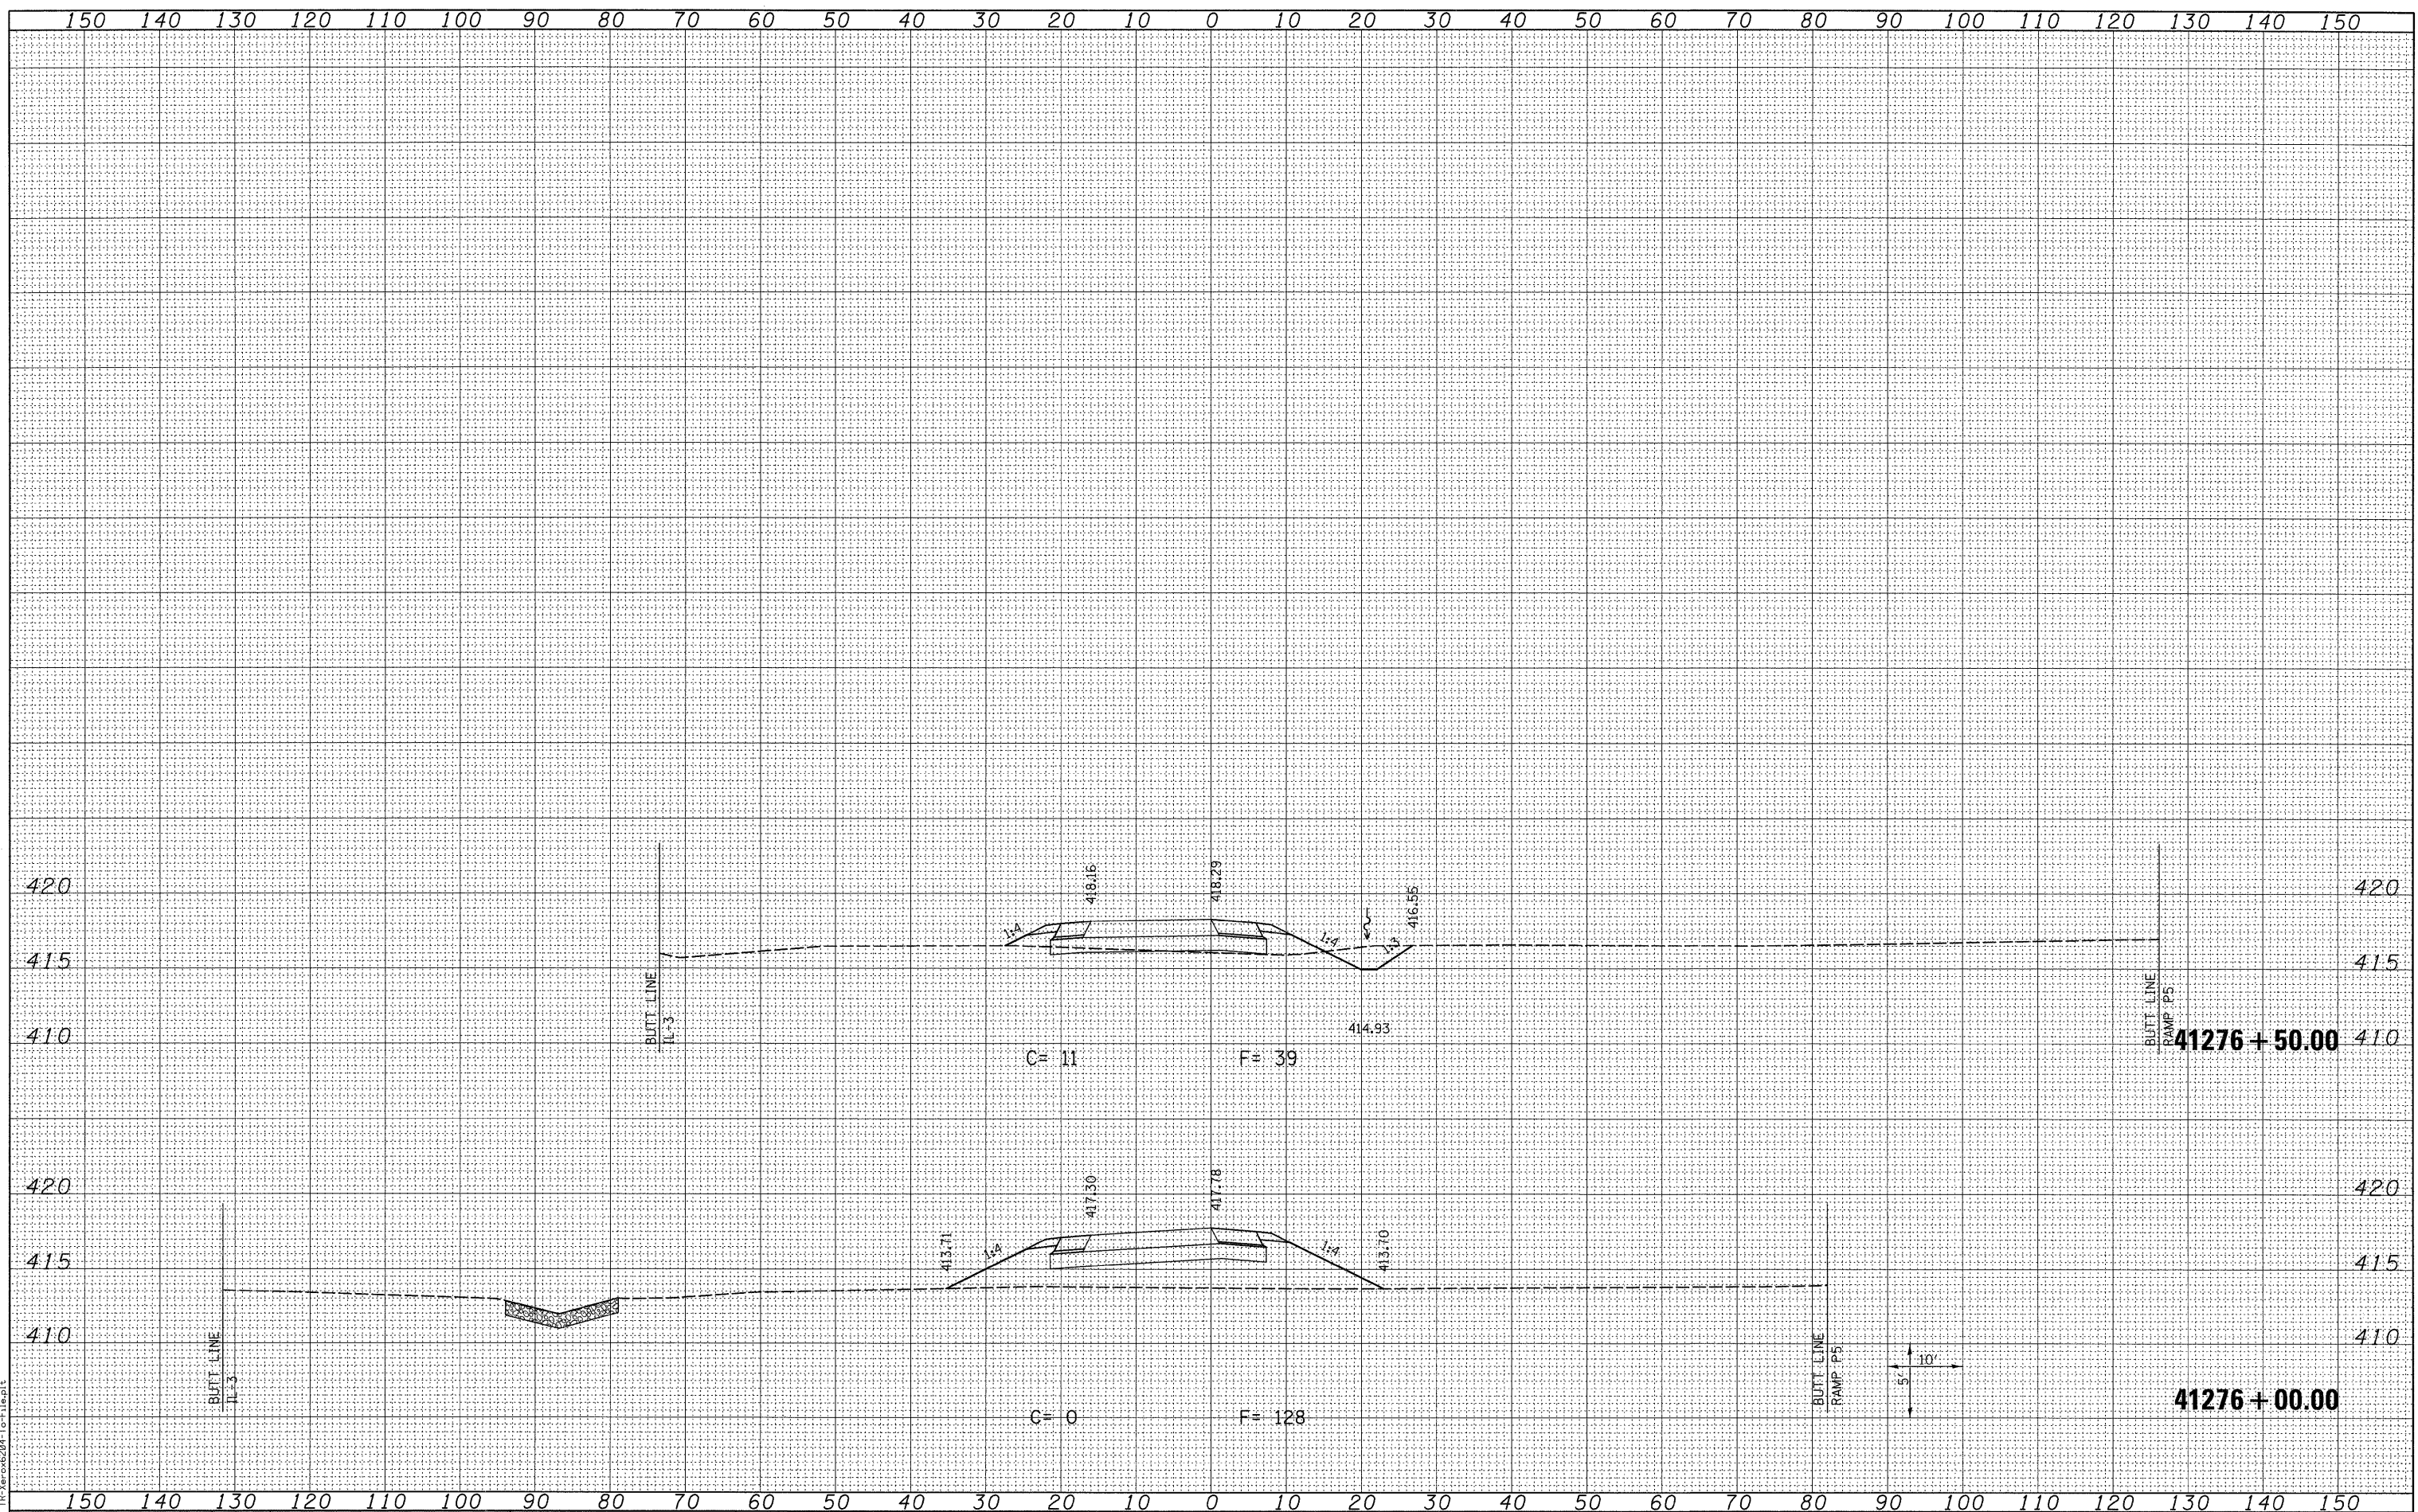

LAST SAVED = 3/16/2010
 PEN TABLE = 18.tbl
 PLOT DRIVER = TR-24006204-Top-File.plt

FILE NAME =	USER NAME = sdonahue	DESIGNED -	REVISED -
\\0906680\09066801\cad\1\plans\094_0876087-Sht-XSht-RampPSLT.dgn		DRAWN -	REVISED -
		CHECKED -	REVISED -
		DATE -	REVISED -

PLOT SCALE = 10.0005' / IN.	CHECKED -	REVISED -
PLOT DATE = 3/16/2010 4:45:37 PM	DATE -	REVISED -

STATE OF ILLINOIS	DESIGNED -	REVISED -
DEPARTMENT OF TRANSPORTATION	DRAWN -	REVISED -
	CHECKED -	REVISED -
	DATE -	REVISED -

SCALE: SEE SHT	SHEET NO. 3 OF 3 SHEETS	STA. 41276+00.00 TO STA. 41276+50.00
----------------	-------------------------	--------------------------------------

HORNER & SHIFRIN, INC.
 ENGINEERS

CROSS SECTIONS	F.A.I. RTE.	SECTION	COUNTY	TOTAL SHEETS	SHEET NO.
PROPOSED RAMP PSLT	270	60-2RS-3	MADISON	231	226
					CONTRACT NO. 76D87

ILLINOIS FED. AID PROJECT
