


FINAL SURVEY	SURVEYED	BY	DATE
NOTE BOOK	PLOTTED		
NO.	TEMPLATE		
	AREAS CHECKED		

ORIGINAL SURVEY	SURVEYED	BY	DATE
NOTE BOOK	PLOTTED		
NO.	TEMPLATE		
	AREAS CHECKED		

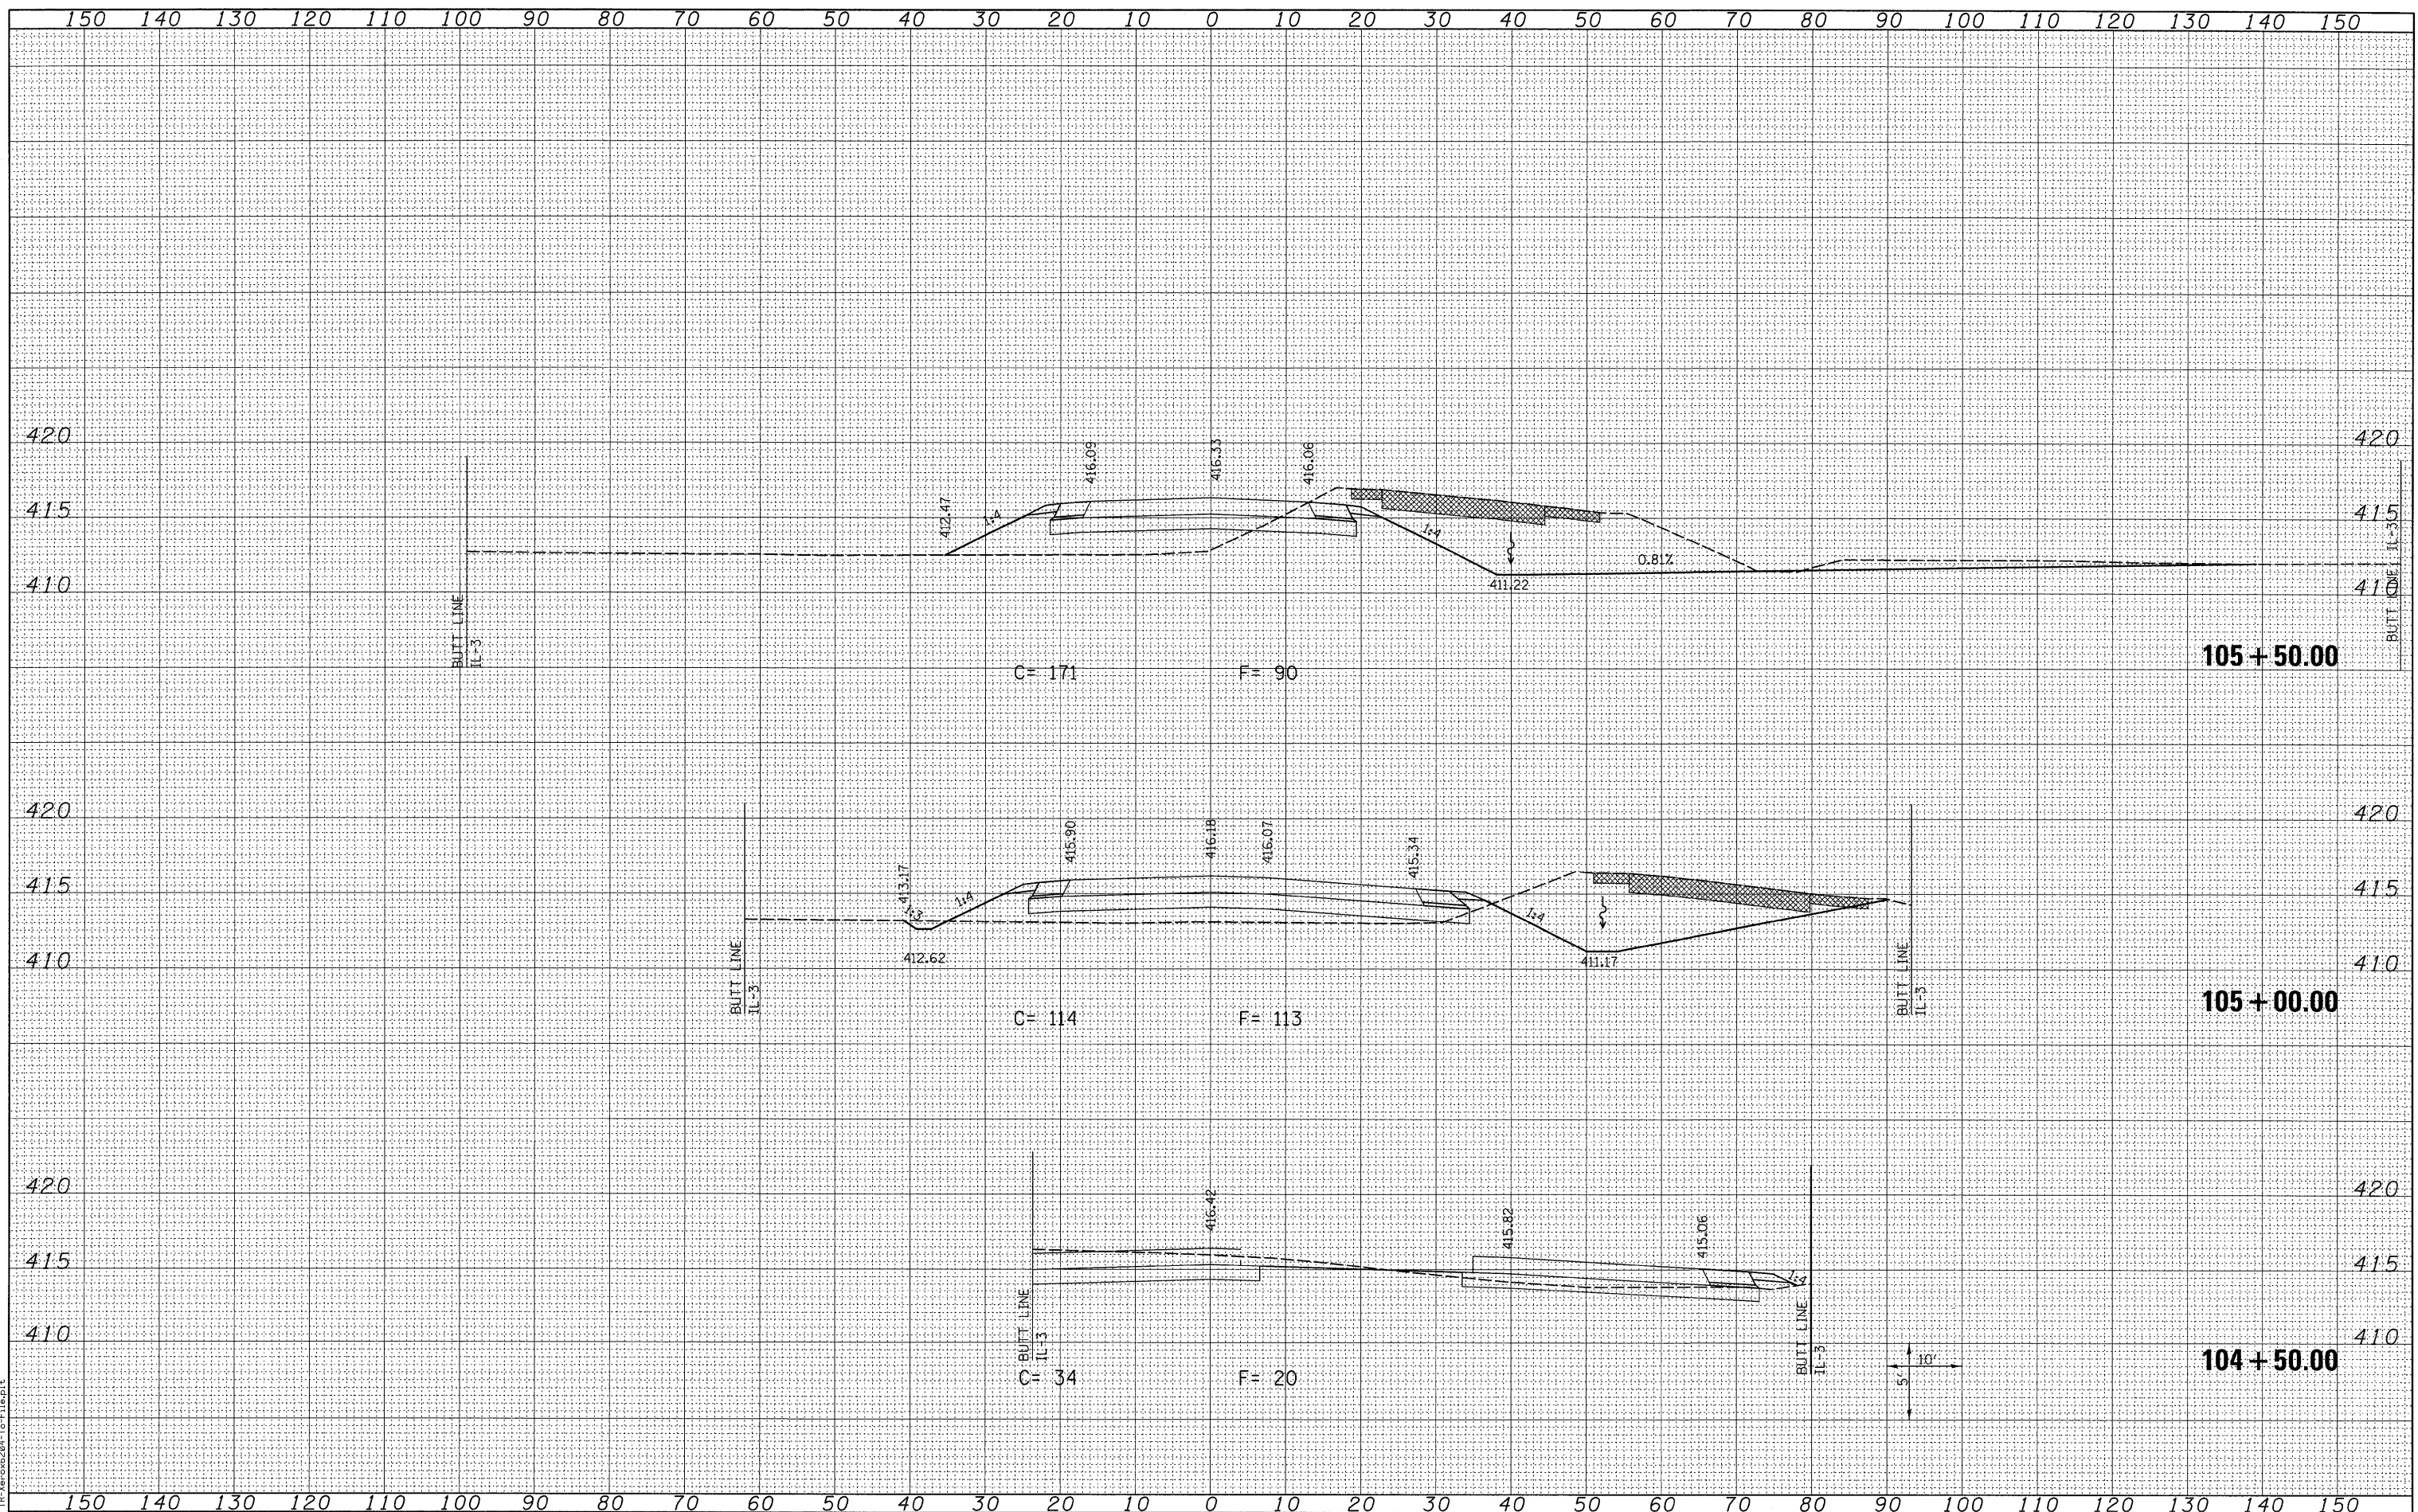

LAST SAVED = 3/16/2010  
 PEN TABLE = V8.164  
 PLOT DRIVER = TR:Veroc6204-Te-File.plt

FILE NAME =  
 USER NAME = sdonahue  
 DESIGNED -  
 DRAWN -  
 PLOT SCALE = 10.0005' / IN.  
 CHECKED -  
 PLOT DATE = 3/16/2010 4:45:40 PM

DESIGNED -  
 DRAWN -  
 CHECKED -  
 DATE -

REVISED -  
 REVISED -  
 REVISED -  
 REVISED -

STATE OF ILLINOIS  
 DEPARTMENT OF TRANSPORTATION



CROSS SECTIONS  
 PROPOSED RAMP P8  
 SCALE: SEE SHT SHEET NO. 1 OF 5 SHEETS STA. 104+50.00 TO STA. 105+50.00

F.A.I. RTE.	SECTION	COUNTY	TOTAL SHEETS	SHEET NO.
270	60-2RS-3	MADISON	231	227
				CONTRACT NO. 76D87
ILLINOIS FED. AID PROJECT				