


FINAL SURVEY	SURVEYED	BY	DATE
NOTE BOOK NO.	PLOTTED		
	TEMPLATE		
	AREAS CHECKED		

ORIGINAL SURVEY	SURVEYED	BY	DATE
NOTE BOOK NO.	PLOTTED		
	TEMPLATE		
	AREAS CHECKED		

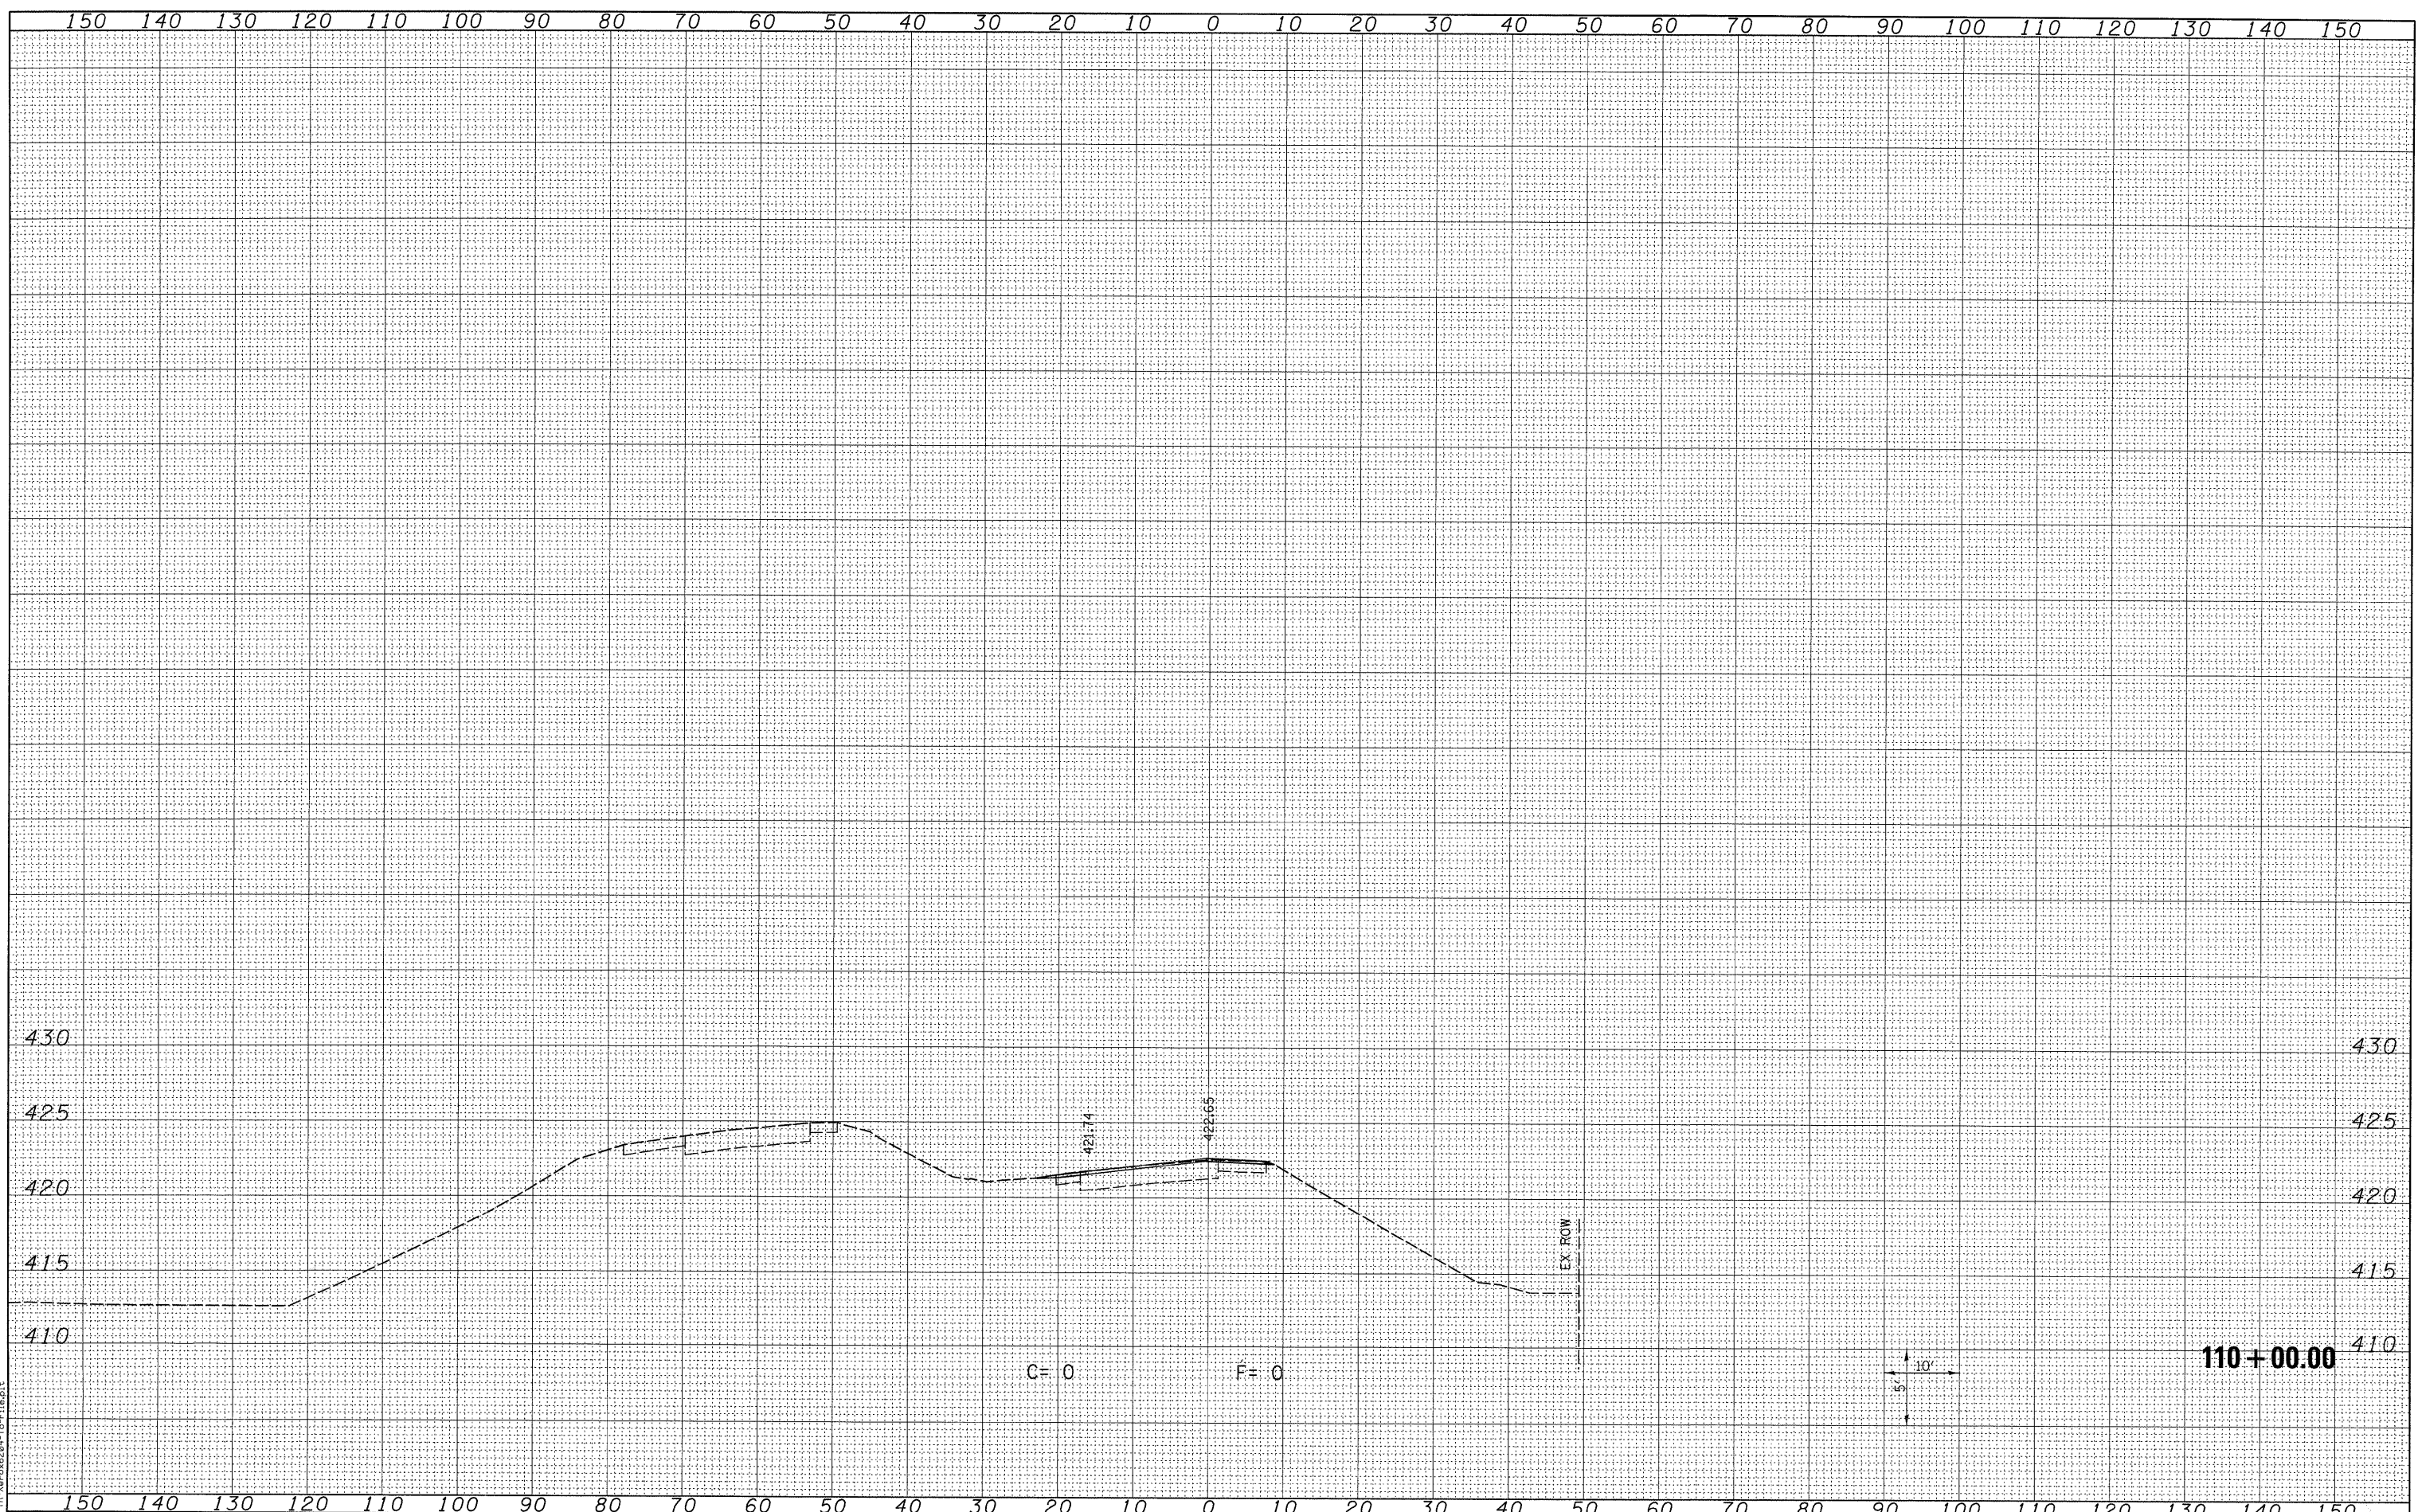

LAST SAVED = 3/16/2010
 PEN TABLE = V8.464
 PLOT DRIVER = TR-Xerox6204-To-File.plt

FILE NAME = j:\0906600\0906601\oad\plans\095_C076D87-Sht-XSht-RampP8.dgn

USER NAME = sdonahue
 DESIGNED -
 DRAWN -
 CHECKED -
 PLOT DATE = 3/16/2010 4:45:44 PM

REVISIED -
 REVISIED -
 REVISIED -
 REVISIED -

STATE OF ILLINOIS
 DEPARTMENT OF TRANSPORTATION



CROSS SECTIONS
 PROPOSED RAMP P8
 SCALE: SEE SHT SHEET NO. 5 OF 5 SHEETS STA. 110+00.00 TO STA. 110+00.00

F.A.I. RTE.	SECTION	COUNTY	TOTAL SHEETS	SHEET NO.
270	60-2RS-3	MADISON	231	231
CONTRACT NO. 76D87				
ILLINOIS FED. AID PROJECT				