

STATE OF ILLINOIS  
DEPARTMENT OF TRANSPORTATION  
DIVISION OF HIGHWAYS


**PROPOSED  
HIGHWAY PLANS**

FAI ROUTE 64 (I-64)  
SECTION 82-1RS-1 PROJ. ACHSIP-064-1(127)000  
RESURFACING HSIP  
TYPE of IMPROVEMENT  
ST CLAIR COUNTY



C-98-092-10

FAI RTE.	SECTION	COUNTY	TOTAL SHEETS	SHEET NO.
64	82-1RS-1	ST CLAIR	15	1
ILLINOIS CONTRACT NO. 76E05				

D-98-073-10

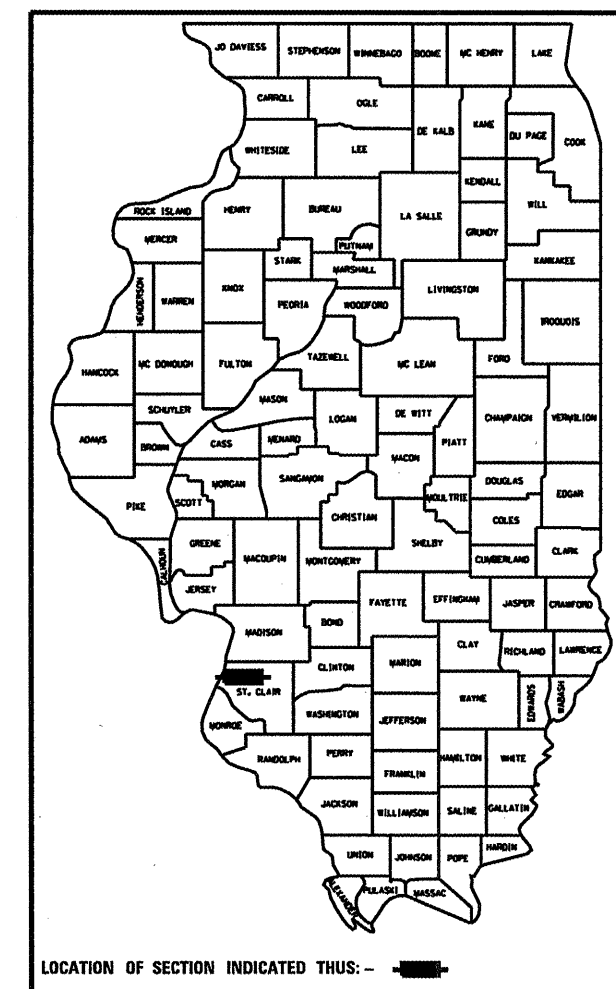

FOR INDEX OF SHEETS, SEE SHEET NO. 2

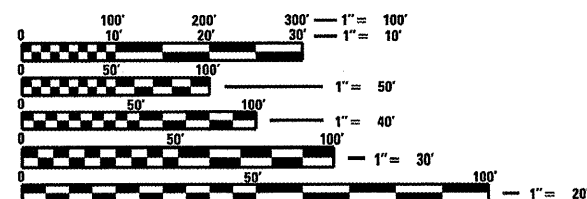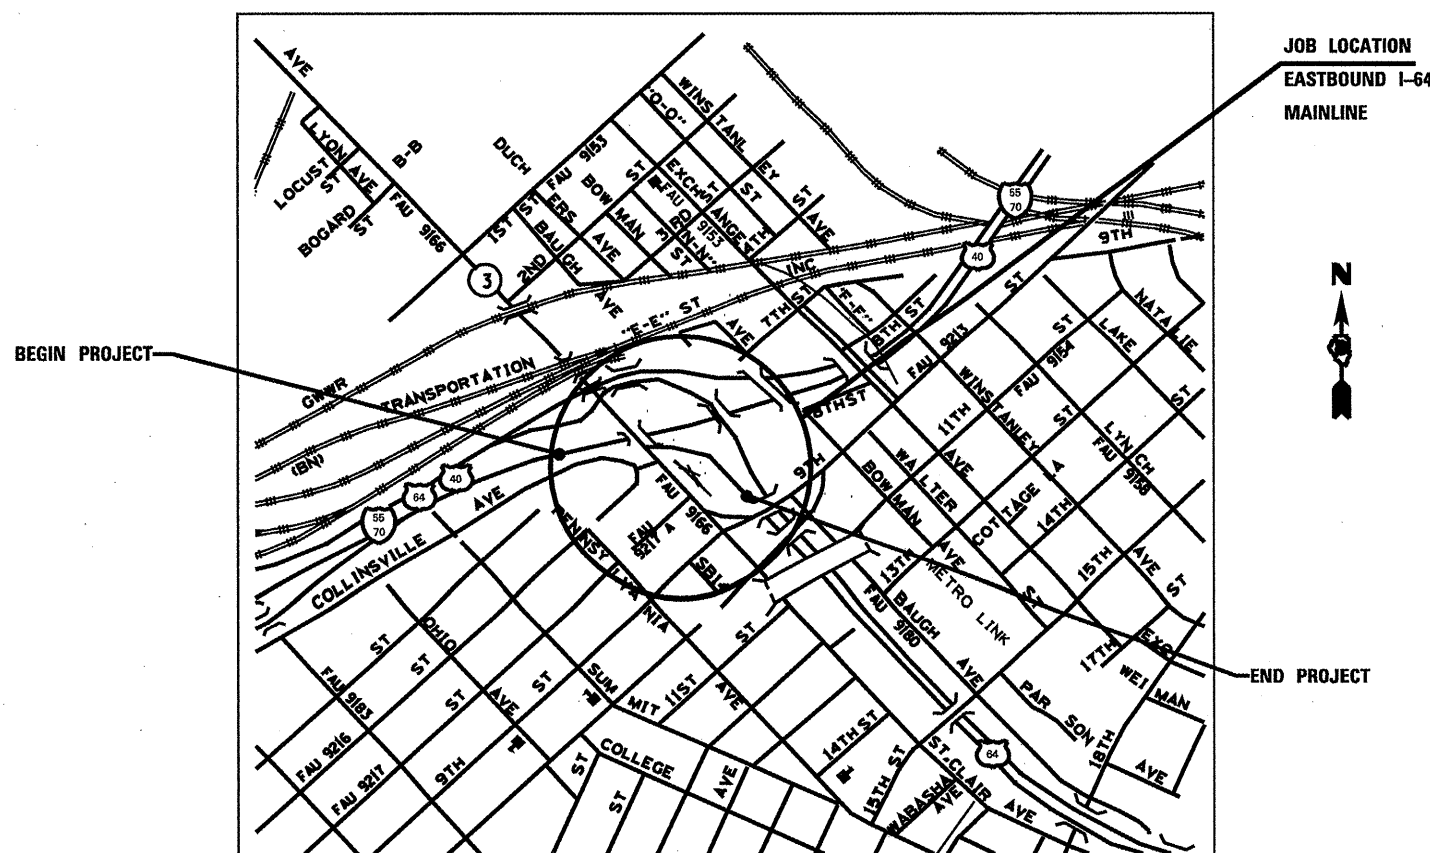

FULL SIZE PLANS HAVE BEEN PREPARED USING STANDARD ENGINEERING SCALES. REDUCED SIZED PLANS WILL NOT CONFORM TO STANDARD SCALES. IN MAKING MEASUREMENTS ON REDUCED PLANS, THE ABOVE SCALES MAY BE USED.

J.U.L.I.E.  
JOINT UTILITY LOCATION INFORMATION FOR EXCAVATION  
1-800-892-0123  
OR 811

PROJECT ENGINEER: TIM PADGETT (618)346-3225  
PROJECT MANAGER: RUANNA STUMPF (618)346-3280

GROSS LENGTH = 1750' FT. = 0.33 MILE  
NET LENGTH = 1,175' FT. = 0.22 MILE

CONTRACT NO. 76E05

STATE OF ILLINOIS  
DEPARTMENT OF TRANSPORTATION  
DIVISION OF HIGHWAYS

SUBMITTED 3/18 2010  
Mary C. Lamer  
DEPUTY DIRECTOR OF HIGHWAYS, REGION ENGINEER

May 9 2010  
Scott E. Stitt, P.E.  
ENGINEER OF DESIGN AND ENVIRONMENT

May 7 2010  
Christine M. Deeder  
DIRECTOR OF HIGHWAYS, CHIEF ENGINEER

**PRINTED BY THE AUTHORITY  
OF THE STATE OF ILLINOIS**