


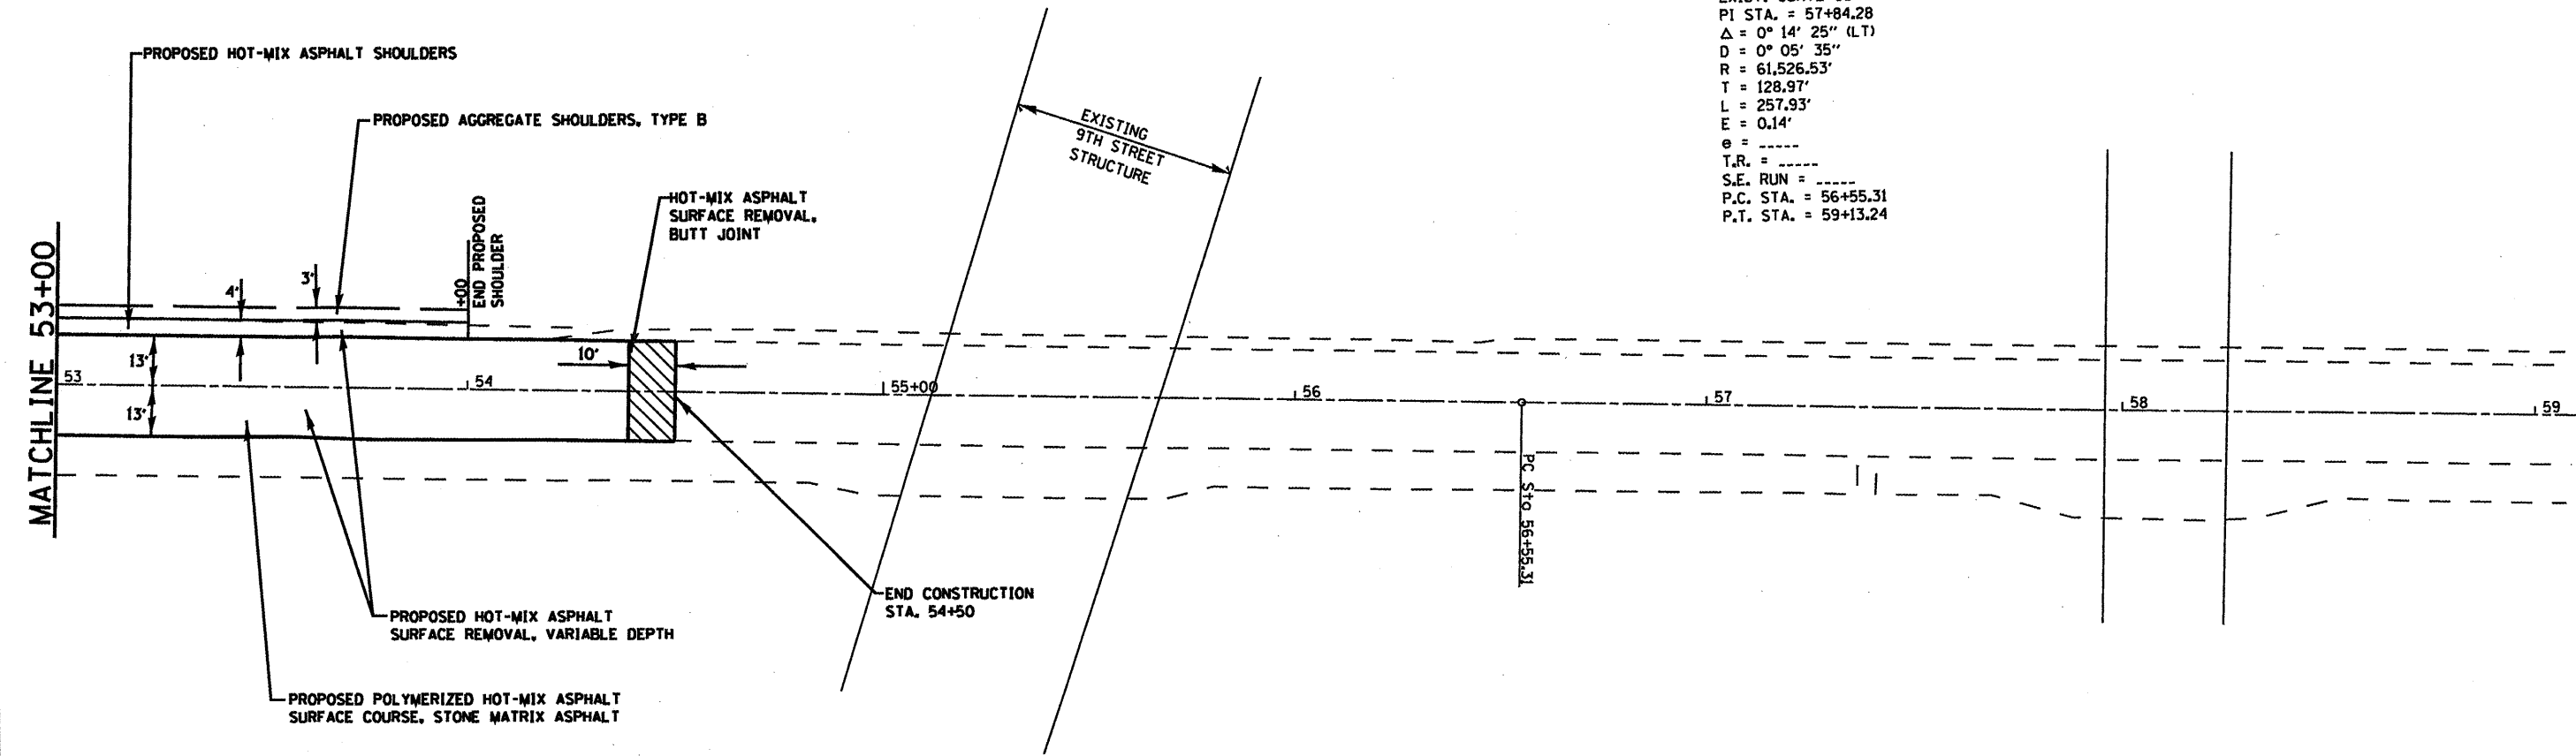

EXIST. CURVE C5
 PI STA. = 57+84.28
 Δ = 0° 14' 25" (LT)
 D = 0° 05' 35"
 R = 61,526.53'
 T = 128.97'
 L = 257.93'
 E = 0.14'
 e = -----
 T.R. = -----
 S.E. RUN = -----
 P.C. STA. = 56+55.31
 P.T. STA. = 59+13.24



FILE NAME = c:\pwork\pwork\fordb\187963\ad876	USER NAME = alfordb 95-shit-plendgn	DESIGNED - DRAWN -	REVISED - REVISED -	STATE OF ILLINOIS DEPARTMENT OF TRANSPORTATION	PLAN SHEET			F.A.I. RTE. 64	SECTION 82-IRS-1	COUNTY ST CLAIR	TOTAL SHEETS 15	SHEET NO. 8
PLOT SCALE = 40,0000' / IN.		CHECKED -	REVISED -		SCALE:	SHEET NO.	OF	SHEETS	STA. 53+00 TO STA. 59+00	FED. ROAD DIST. NO. ILLINOIS FED. AID PROJECT		
PLOT DATE = 3/18/2010		DATE -	REVISED -		CONTRACT NO. 76E05							